

**GEOTECHNICAL INVESTIGATION
PROPOSED COMMERCIAL/INDUSTRIAL
BUILDING**

NWC Alabama Street and Palmetto Avenue
San Bernardino, California
for
Duke Realty



**SOUTHERN
CALIFORNIA
GEOTECHNICAL**
A California Corporation

December 15, 2017

Duke Realty
200 Spectrum Center Drive, Suite 1600
Irvine, California 92618



**SOUTHERN
CALIFORNIA
GEOTECHNICAL**
A California Corporation

Attention: Mr. Adam Schmid
Development Services Manager

Project No.: **17G218-1**

Subject: **Geotechnical Investigation**
Proposed Commercial/Industrial Building
NWC Alabama Street and Palmetto Avenue
San Bernardino, California

Gentlemen:

In accordance with your request, we have conducted a geotechnical investigation at the subject site. We are pleased to present this report summarizing the conclusions and recommendations developed from our investigation.

We sincerely appreciate the opportunity to be of service on this project. We look forward to providing additional consulting services during the course of the project. If we may be of further assistance in any manner, please contact our office.

Respectfully Submitted,

SOUTHERN CALIFORNIA GEOTECHNICAL, INC.

A handwritten signature in blue ink, appearing to read "Pablo Montes Jr.".

Pablo Montes Jr.
Staff Engineer

A handwritten signature in blue ink, appearing to read "Robert G. Trazo".

Robert G. Trazo, M.Sc., GE 2655
Principal Engineer



Distribution: (1) Addressee

TABLE OF CONTENTS

1.0 EXECUTIVE SUMMARY	1
2.0 SCOPE OF SERVICES	3
3.0 SITE AND PROJECT DESCRIPTION	4
3.1 Site Conditions	4
3.2 Proposed Development	4
4.0 SUBSURFACE EXPLORATION	6
4.1 Scope of Exploration/Sampling Methods	6
4.2 Geotechnical Conditions	6
5.0 LABORATORY TESTING	8
6.0 CONCLUSIONS AND RECOMMENDATIONS	10
6.1 Seismic Design Considerations	10
6.2 Geotechnical Design Considerations	12
6.3 Site Grading Recommendations	13
6.4 Construction Considerations	16
6.5 Foundation Design and Construction	16
6.6 Floor Slab Design and Construction	18
6.7 Retaining Wall Design and Construction	19
6.8 Pavement Design Parameters	21
7.0 GENERAL COMMENTS	23
APPENDICES	
A Plate 1: Site Location Map Plate 2: Boring Location Plan	
B Boring Logs	
C Laboratory Test Results	
D Grading Guide Specifications	
E Seismic Design Parameters	

1.0 EXECUTIVE SUMMARY

Presented below is a brief summary of the conclusions and recommendations of this investigation. Since this summary is not all inclusive, it should be read in complete context with the entire report.

Site Preparation Recommendations

- Initial site preparation should include stripping of any topsoil or vegetation. At the time of the site investigation, ground surface cover consisted of moderate to dense native grass and weed growth. However, the site was previously utilized as a citrus grove. Any organic materials, including root-masses should be removed in their entirety. These materials should be disposed of off-site.
- Initial site preparation should also include demolition of any remnants from the previous development. Demolition procedures should include all foundations, floor slabs, utilities, septic systems and any other subsurface improvements that will not remain in place for use with the new development. Debris resultant from demolition activities should be disposed of off-site.
- The near-surface soils generally consist of native alluvium and alluvial soils disturbed during farming operations. These soils generally consist of very loose to loose silty fine sands and fine sandy silts. One of the borings in the southeastern region of the property encountered artificial fill soils, extending to a depth of $4\frac{1}{2}\pm$ feet below existing site grades.
- Based on the low relative densities and the severe potential for consolidation/collapse of the near-surface soils, remedial grading is recommended to be performed within the proposed building pad area. The existing soils within the proposed building area should be overexcavated to a depth of 5 feet below existing grade and to a depth of 5 feet below proposed pad grade. Within the building area, the proposed foundation influence zones should be overexcavated to a depth of 4 feet below proposed foundation bearing grade. The overexcavation should also extend to a sufficient depth to remove any artificial fill soils.
- After the overexcavation has been completed, the resulting subgrade soils should be evaluated by the geotechnical engineer to identify any additional soils that should be overexcavated. The resulting soils should be scarified and moisture conditioned to achieve a moisture content of 0 to 4 percent above optimum moisture, to a depth of at least 12 inches. The overexcavation subgrade soils should then be recompacted under the observation of the geotechnical engineer. The previously excavated soils may then be replaced as compacted structural fill.
- The new pavement and flatwork subgrade soils are recommended to be scarified to a depth of $12\pm$ inches, thoroughly moisture conditioned and recompacted to at least 90 percent of the ASTM D-1557 maximum dry density.

Building Foundation Recommendations

- Conventional shallow foundations, supported in newly placed structural fill soils.
- Maximum, net allowable soil bearing pressure: 2,500 lbs/ft².
- Reinforcement consisting of at least two (2) No. 5 rebars (1 top and 1 bottom) in strip footings. Additional reinforcement may be necessary for structural considerations.

Building Floor Slab Recommendations

- Conventional Slab on Grade, at least 5½ inches thick
- Modulus of Subgrade Reaction: $k = 150$ psi/in
- Reinforcement is not considered to be necessary for geotechnical considerations.
- The actual thickness and reinforcement of the floor slab should be determined by the structural engineer, based on the imposed slab loading.

Pavements

ASPHALT PAVEMENTS (R = 50)					
Materials	Thickness (inches)				
	Auto Parking and Auto Drive Lanes (TI = 4.0 to 5.0)	Truck Traffic			
		TI = 6.0	TI = 7.0	TI = 8.0	TI = 9.0
Asphalt Concrete	3	3½	4	5	5½
Aggregate Base	3	4	5	5	7
Compacted Subgrade	12	12	12	12	12

PORTLAND CEMENT CONCRETE PAVEMENTS (R = 50)				
Materials	Thickness (inches)			
	Autos and Light Truck Traffic (TI = 6.0)	Truck Traffic		
		TI = 7.0	TI = 8.0	TI = 9.0
PCC	5	6	7	8
Compacted Subgrade (95% minimum compaction)	12	12	12	12

2.0 SCOPE OF SERVICES

The scope of services performed for this project was in accordance with our Proposal No. 17P430, dated November 22, 2017. The scope of services included a visual site reconnaissance, subsurface exploration, field and laboratory testing, and geotechnical engineering analysis to provide criteria for preparing the design of the building foundations, building floor slab, and parking lot pavements along with site preparation recommendations and construction considerations for the proposed development. The evaluation of the environmental aspects of this site was beyond the scope of services for this geotechnical investigation.

3.0 SITE AND PROJECT DESCRIPTION

3.1 Site Conditions

The subject site is located at the northwest corner of Palmetto Avenue and Alabama Street in an unincorporated portion of San Bernardino County near Redlands, California. The site is bounded to the north by a vacant lot, to the west by vacant land and a commercial/industrial building, to the south by Palmetto Avenue, and to the east by Alabama Street. The general location of the site is illustrated on the Site Location Map, included as Plate 1 of this report.

The site consists of several parcels which total 56± acres in size. The majority of the site is vacant and undeveloped. Historical aerial photographs obtained from the internet indicate that there was a single-family residence located in the northeast area of the site until being removed sometime after 2007. The majority of the property was previously utilized as a citrus orchard up until approximately 1994, when all of the trees were removed from the northern half. All of the citrus trees appear to have been removed from the remaining areas of the site by 2007. The western parcel was previously developed with a farm house within the northern region. This structure was removed by February 2016. However, the majority of this parcel is currently being utilized for agricultural purposes. The ground surface cover in this area consists of exposed soil with moderate to dense native grass and weed growth with several large trees located throughout the site. The northeast corner of the overall site is a natural drainage coarse, approximately 20± feet lower in elevation than the adjacent site grades.

Detailed topographic information was not available at the time of this report. However, based on topographic information obtained from Google Earth, the site topography ranges from 1199± feet mean sea level (msl) in the northern area of the site to 1224± feet msl in the southeastern area of the site. However, the bottom of the existing drainage coarse, located at the northeast corner of the site is at an elevation of 1181± feet msl. With the exception of the drainage coarse, the site topography slopes gently downward to the northwest at a gradient of 1± percent. In the northeast corner of the site, the site grades slope downward into the drainage coarse at an approximate inclination of ½h:1v (horizontal to vertical).

3.2 Proposed Development

Based on a site plan provided by the client, we understand that the site will be developed with one (1) commercial/industrial building. The building will be approximately 1,108,904 ft² in size and will be located in the central area of the site. Loading docks will be located on the west and east sides of the building. The building will be surrounded by asphaltic concrete pavements for automobile parking and drive lanes and Portland cement concrete pavements for the loading dock areas. Several landscape planters and concrete flatwork are expected to be included throughout the site. The site plan does not indicate any proposed development within the existing drainage coarse located at the northeast corner of the site.

Detailed structural information has not been provided. It is assumed that the new building will be

a single-story structure of tilt-up concrete construction, typically supported on conventional shallow foundations with a concrete slab-on-grade floor. Based on the assumed construction, maximum column and wall loads are expected to be on the order of 100 kips and 4 to 7 kips per linear foot, respectively.

No significant amounts of below grade construction, such as basements or crawl spaces, are expected to be included in the proposed development. Based on the assumed topography, cuts and fills of 4 to 7± feet are expected to be necessary to achieve the proposed site grades.

4.0 SUBSURFACE EXPLORATION

4.1 Scope of Exploration/Sampling Methods

The subsurface exploration conducted for this project consisted of ten (10) borings advanced to depths of 5 to 30± feet below currently existing site grades. All of the borings were logged during drilling by a member of our staff.

The borings were advanced with hollow-stem augers, by a conventional truck-mounted drilling rig. Representative bulk and relatively undisturbed soil samples were taken during drilling. Relatively undisturbed soil samples were taken with a split barrel "California Sampler" containing a series of one inch long, 2.416± inch diameter brass rings. This sampling method is described in ASTM Test Method D-3550. In-situ samples were also taken using a 1.4± inch inside diameter split spoon sampler, in general accordance with ASTM D-1586. Both of these samplers are driven into the ground with successive blows of a 140-pound weight falling 30 inches. The blow counts obtained during driving are recorded for further analysis. Bulk samples were collected in plastic bags to retain their original moisture content. The relatively undisturbed ring samples were placed in molded plastic sleeves that were then sealed and transported to our laboratory.

The approximate locations of the borings are indicated on the Boring Location Plan, included as Plate 2 in Appendix A of this report. The Boring Logs, which illustrate the conditions encountered at the boring locations, as well as the results of some of the laboratory testing, are included in Appendix B.

4.2 Geotechnical Conditions

Artificial Fill

Artificial fill soils were encountered at the ground surface at Boring No. B-7. The fill soils extend to a depth of 4½± feet below the existing site grades. The fill soils generally consist of very loose to loose fine to medium sands with trace fine gravel content. The fill soils possess a disturbed and mottled appearance resulting in their classification as artificial fill.

Additional soils classified as possible fill were encountered beneath the fill soils at Boring No. B-7 extending to depths of 4½ to 6½± feet below the existing site grades. The possible fill soils consist of loose fine to medium sands with varying amounts of coarse sand, silt, and fine gravel content. These materials resemble the fill soils encountered at the site, but do not possess a disturbed or mottled appearance, resulting in their classification as possible fill.

Alluvium

Native alluvial soils were encountered at the ground surface at all of the boring locations, with the exception of Boring No. B-7. The near-surface alluvium possesses a disturbed appearance,

and is identified as disturbed alluvium. These soils generally consist of very loose to loose silty fine sands to fine sandy silts with trace amounts of fine root fibers. These soils resemble the composition and color of the native alluvium encountered at similar depths, but also possess a disturbed appearance.

Undisturbed native alluvial soils were encountered at all of the boring locations, beneath the disturbed alluvium or beneath the fill soils, extending to the maximum depth explored of 30± feet below existing site grades. The native alluvium generally consists of very loose to medium dense silty fine sands, fine sandy silts and fine to medium sands.

Groundwater

Free water was not encountered during the drilling of any of the borings. Based on the lack of any water within the borings, and the moisture contents of the recovered soil samples, the static groundwater is considered to have existed at a depth in excess of 30± feet at the time of the subsurface exploration.

As part of our research, we reviewed available groundwater data in order to determine the historic high groundwater level for the site. USGS Bulletin 1898 (Matti and Carson, 1991) indicates that the minimum historic depth to groundwater at the site is in excess of 50± feet.

5.0 LABORATORY TESTING

The soil samples recovered from the subsurface exploration were returned to our laboratory for further testing to determine selected physical and engineering properties of the soils. The tests are briefly discussed below. It should be noted that the test results are specific to the actual samples tested, and variations could be expected at other locations and depths.

Classification

All recovered soil samples were classified using the Unified Soil Classification System (USCS), in accordance with ASTM D-2488. Field identifications were then supplemented with additional visual classifications and/or by laboratory testing. The USCS classifications are shown on the Boring Logs and are periodically referenced throughout this report.

Density and Moisture Content

The density has been determined for selected relatively undisturbed ring samples. These densities were determined in general accordance with the method presented in ASTM D-2937. The results are recorded as dry unit weight in pounds per cubic foot. The moisture contents are determined in accordance with ASTM D-2216, and are expressed as a percentage of the dry weight. These test results are presented on the Boring Logs.

Consolidation

Selected soil samples have been tested to determine their consolidation potential, in accordance with ASTM D-2435. The testing apparatus is designed to accept either natural or remolded samples in a one-inch high ring, approximately 2.416 inches in diameter. Each sample is then loaded incrementally in a geometric progression and the resulting deflection is recorded at selected time intervals. Porous stones are in contact with the top and bottom of the sample to permit the addition or release of pore water. The samples are typically inundated with water at an intermediate load to determine their potential for collapse or heave. The results of the consolidation testing are plotted on Plates C-1 through C-12 in Appendix C of this report.

Maximum Dry Density and Optimum Moisture Content

Two (2) representative bulk samples have been tested for their maximum dry densities and optimum moisture contents. The results have been obtained using the Modified Proctor procedure, per ASTM D-1557 and are presented on Plates C-13 and C-14 in Appendix C of this report. This test is generally used to compare the in-situ densities of undisturbed field samples, and for later compaction testing. Additional testing of other soil types or soil mixes may be necessary at a later date.

Soluble Sulfates

Representative samples of the near-surface soils were submitted to a subcontracted analytical laboratory for determination of soluble sulfate content. Soluble sulfates are naturally present in soils, and if the concentration is high enough, can result in degradation of concrete which comes

into contact with these soils. The results of the soluble sulfate testing are presented below, and are discussed further in a subsequent section of this report.

<u>Sample Identification</u>	<u>Soluble Sulfates (%)</u>	<u>Sulfate Classification</u>
B-1 @ 0 to 5 feet	0.001	Negligible
B-3 @ 0 to 5 feet	<0.001	Negligible
B-5 @ 0 to 5 feet	<0.001	Negligible

6.0 CONCLUSIONS AND RECOMMENDATIONS

Based on the results of our review, field exploration, laboratory testing and geotechnical analysis, the proposed development is considered feasible from a geotechnical standpoint. The recommendations contained in this report should be taken into the design, construction, and grading considerations.

The recommendations are contingent upon all grading and foundation construction activities being monitored by the geotechnical engineer of record. The recommendations are provided with the assumption that an adequate program of client consultation, construction monitoring, and testing will be performed during the final design and construction phases to verify compliance with these recommendations. Maintaining Southern California Geotechnical, Inc., (SCG) as the geotechnical consultant from the beginning to the end of the project will provide continuity of services. The geotechnical engineering firm providing testing and observation services shall assume the responsibility of Geotechnical Engineer of Record.

The Grading Guide Specifications, included as Appendix D, should be considered part of this report, and should be incorporated into the project specifications. The contractor and/or owner of the development should bring to the attention of the geotechnical engineer any conditions that differ from those stated in this report, or which may be detrimental for the development.

6.1 Seismic Design Considerations

The subject site is located in an area which is subject to strong ground motions due to earthquakes. The performance of a site specific seismic hazards analysis was beyond the scope of this investigation. However, numerous faults capable of producing significant ground motions are located near the subject site. Due to economic considerations, it is not generally considered reasonable to design a structure that is not susceptible to earthquake damage. Therefore, significant damage to structures may be unavoidable during large earthquakes. The proposed structures should, however, be designed to resist structural collapse and thereby provide reasonable protection from serious injury, catastrophic property damage and loss of life.

Faulting and Seismicity

Research of available maps indicates that the subject site is not located within an Alquist-Priolo Earthquake Fault Zone. Furthermore, SCG did not identify any evidence of faulting during the geotechnical investigation. Therefore, the possibility of significant fault rupture on the site is considered to be low.

Seismic Design Parameters

Based on standards in place at the time of this report, the proposed development is expected to be designed in accordance with the requirements of the 2016 edition of the California Building Code (CBC). The CBC provides procedures for earthquake resistant structural design that include considerations for on-site soil conditions, occupancy, and the configuration of the structure

including the structural system and height. The seismic design parameters presented below are based on the soil profile and the proximity of known faults with respect to the subject site.

The 2016 CBC Seismic Design Parameters have been generated using U.S. Seismic Design Maps, a web-based software application developed by the United States Geological Survey. This software application, available at the USGS web site, calculates seismic design parameters in accordance with the 2016 CBC, utilizing a database of deterministic site accelerations at 0.01 degree intervals. The table below is a compilation of the data provided by the USGS application. A copy of the output generated from this program is included in Appendix E of this report. A copy of the Design Response Spectrum, as generated by the USGS application is also included in Appendix E. Based on this output, the following parameters may be utilized for the subject site:

2016 CBC SEISMIC DESIGN PARAMETERS

Parameter		Value
Mapped Spectral Acceleration at 0.2 sec Period	S_s	1.838
Mapped Spectral Acceleration at 1.0 sec Period	S_1	0.879
Site Class	---	D
Site Modified Spectral Acceleration at 0.2 sec Period	S_{MS}	1.838
Site Modified Spectral Acceleration at 1.0 sec Period	S_{M1}	1.318
Design Spectral Acceleration at 0.2 sec Period	S_{DS}	1.225
Design Spectral Acceleration at 1.0 sec Period	S_{D1}	0.879

Liquefaction

Liquefaction is the loss of strength in generally cohesionless, saturated soils when the pore-water pressure induced in the soil by a seismic event becomes equal to or exceeds the overburden pressure. The primary factors which influence the potential for liquefaction include groundwater table elevation, soil type and plasticity characteristics, relative density of the soil, initial confining pressure, and intensity and duration of ground shaking. The depth within which the occurrence of liquefaction may impact surface improvements is generally identified as the upper 50 feet below the existing ground surface. Liquefaction potential is greater in saturated, loose, poorly graded fine sands with a mean (d_{50}) grain size in the range of 0.075 to 0.2 mm (Seed and Idriss, 1971). Non-sensitive clayey (cohesive) soils which possess a plasticity index of at least 18 (Bray and Sancio, 2006) are generally not considered to be susceptible to liquefaction, nor are those soils which are above the historic static groundwater table.

The California Geological Survey (CGS) has not yet conducted detailed seismic hazards mapping in the area of the subject site. The general liquefaction susceptibility of the site was determined by research of the San Bernardino County Official Land Use Plan, General Plan, Geologic Hazard Overlay. Map FH31 C for the Redlands Quadrangle indicates that the subject site is not located within an area of liquefaction susceptibility. Based on the mapping performed by the county of San Bernardino and the subsurface conditions encountered at the boring locations, liquefaction is not considered to be a design concern for this project.

6.2 Geotechnical Design Considerations

General

The site is generally underlain by loose to very loose native alluvial soils. The soils present within the upper 2½ to 4½± feet possess a disturbed appearance, presumably due to removal of citrus trees. Results of laboratory testing indicate that the near-surface alluvium, located within the upper 5 to 6± feet, possess a moderate potential for consolidation when subjected to load increases similar to those of the proposed structure, and are highly susceptible to collapse when inundated with water. Additionally, artificial fill soils were encountered within the upper 4½± feet within the southeastern portion of the site. No documentation of the placement and compaction of these soils was provided to our office. Therefore, the near-surface soils at this site, in their present condition, are not considered suitable to support the foundation loads of the new building, and could result in excessive post-construction settlements. Based on these considerations, remedial grading is warranted within the proposed building area in order to remove and replace the near surface soils as compacted structural fill.

The site was formerly planted with citrus trees, prior to 2007. Although not encountered within any of the exploratory borings, any significant tree root masses encountered during grading should be removed in their entirety. The resulting excavations should be backfilled with compacted structural fill. It should be noted that the volume loss from any tree root removals would be in addition to any volume loss due to shrinkage from soil compaction.

Settlement

Laboratory testing indicates that the near surface soils possess a high potential for collapse when inundated by water. These soils also possess a moderate potential for consolidation when exposed to load increases in the range of those that will be exerted by the foundations of the new structure. The recommended remedial grading will remove most of these soils from within the zone of influence of the new foundations. The native alluvium that will remain in place below the recommended depth of overexcavation will not be significantly influenced by the foundation loads of the new structure. Provided that the recommended remedial grading is completed, the post construction settlements of the proposed structure are expected to be within tolerable limits.

Soluble Sulfates

The results of the soluble sulfate testing indicate that the selected samples of the on-site soils contain negligible concentrations of soluble sulfates, in accordance with American Concrete Institute (ACI) guidelines. Therefore, specialized concrete mix designs are not considered to be necessary, with regard to sulfate protection purposes. It is, however, recommended that additional soluble sulfate testing be conducted at the completion of rough grading to verify the soluble sulfate concentrations of the soils which are present at pad grade within the building area.

Expansion

The near-surface soils generally consist of silty sands and sandy silts with no appreciable clay content. These materials have been visually classified as non-expansive. Therefore, no design considerations related to expansive soils are considered warranted for this site.

Shrinkage/Subsidence

Removal and recompaction of the near-surface native soils is estimated to result in an average shrinkage of 17 to 24 percent. Removal and recompaction of the existing artificial fill soils encountered within Boring No. B-7 is estimated to result in an average shrinkage of 7 to 11 percent. It should be noted that these shrinkage estimates are based on the results of dry density testing performed on small-diameter samples of the existing soils taken at the boring locations. If a more accurate and precise shrinkage estimate is desired, SCG can perform a shrinkage study involving several excavated test-pits where in-place densities are determined using in-situ testing methods instead of laboratory density testing on small-diameter samples. Please contact SCG for details and a cost estimate regarding a shrinkage study, if desired.

Minor ground subsidence is expected to occur in the soils below the zone of removal, due to settlement and machinery working. The subsidence is estimated to be 0.1 to 0.2± feet. This estimate may be used for grading in areas that are underlain by native alluvial soils.

These estimates are based on previous experience and the subsurface conditions encountered at the boring locations. The actual amount of subsidence is expected to be variable and will be dependent on the type of machinery used, repetitions of use, and dynamic effects, all of which are difficult to assess precisely.

Grading and Foundation Plan Review

No grading or foundation plans were available at the time of this report. It is therefore recommended that we be provided with copies of the preliminary plans, when they become available, for review with regard to the conclusions, recommendations, and assumptions contained within this report.

6.3 Site Grading Recommendations

The grading recommendations presented below are based on the subsurface conditions encountered at the boring locations and our understanding of the proposed development. We recommend that all grading activities be completed in accordance with the Grading Guide Specifications included as Appendix D of this report, unless superseded by site-specific recommendations presented below.

Site Stripping and Demolition

The moderate to dense grass and weeds present throughout the majority of the site should be stripped and disposed of off-site. Stripping should include any organic soils and any root masses from trees previously removed from the site. The actual extent of site stripping should be determined in the field by the geotechnical engineer, based on the organic content and stability of the materials encountered.

Any remnants of previous residences should be removed from the site. Demolition should include any foundations, floor slabs, septic systems, utilities and any other subsurface improvements that will not remain in place with the new development. Demolition debris should be disposed of off-site in accordance with local regulations.

Treatment of Existing Soils: Building Pads

Remedial grading should be performed within the proposed building area in order to remove the artificial fill soils in their entirety, and a portion of the near surface native alluvial soils. Based on conditions encountered at the boring locations, the existing soils within the proposed building area are recommended to be overexcavated to a depth of at least 5 feet below existing grade and to a depth of at least 5 feet below proposed building pad subgrade elevation, whichever is greater. The depth of overexcavation should also be sufficient to remove any artificial fill soils.

Where not encompassed within the general building pad overexcavations, additional overexcavation should be performed within the influence zones of the new foundations to provide for a new layer of compacted structural fill extending to a depth of 4 feet below proposed bearing grade.

The overexcavation areas should extend at least 5 feet beyond the building foundations and perimeters. If the proposed structures incorporate any exterior columns (such as for a canopy or overhang) the area of overexcavation should also encompass these areas.

As discussed in Section 6.2 of this report, it is unknown whether or not the root masses of the former citrus trees were removed at the time the trees were stripped from the site. If any significant tree root masses are encountered during grading, they should be removed in their entirety, prior to the replacement of any soils as compacted structural fill.

Following completion of the overexcavation, the subgrade soils within the building area should be evaluated by the geotechnical engineer to verify their suitability to serve as the structural fill subgrade, as well as to support the foundation loads of the new structure. This evaluation should include proofrolling and probing to identify any soft, loose or otherwise unstable soils that must be removed. Some localized areas of deeper excavation may be required if additional fill materials or loose, porous, or low density native soils are encountered at the base of the overexcavation.

After a suitable overexcavation subgrade has been achieved, the exposed soils should be scarified to a depth of at least 12 inches and moisture conditioned to achieve a moisture content of 0 to 4 percent above optimum moisture content. The subgrade soils should then be recompacted to at least 90 percent of the ASTM D-1557 maximum dry density. The building pad areas may then be raised to grade with previously excavated soils or imported structural fill.

Treatment of Existing Soils: Retaining Walls and Site Walls

The existing soils within the areas of proposed retaining and non-retaining site walls should be overexcavated to a depth of at least 3 feet below foundation bearing grade and replaced as compacted structural fill as discussed above for the proposed building pad. Any undocumented fill soils within any of these foundation areas should be removed in their entirety. The overexcavation areas should extend horizontally beyond the foundation perimeters to a distance equal to the depth of fill below the new foundations. These overexcavation recommendations also apply to any erection pads for tilt-up concrete walls, since these pads are part of the foundation system. The overexcavation subgrade soils should be evaluated by the geotechnical engineer prior to scarifying, moisture conditioning, and recompacting the upper 12 inches of exposed subgrade soils, as discussed for the building pad area. The previously excavated soils may then be replaced as compacted structural fill.

Treatment of Existing Soils: Parking and Drive Areas

Based on economic considerations, overexcavation of the existing low strength alluvium and undocumented fill soils in the new parking and drive areas is not considered warranted, with the exception of areas where lower strength or unstable soils are identified by the geotechnical engineer during grading.

Subgrade preparation in the new parking and drive areas should initially consist of removal of all soils disturbed during stripping and demolition operations. The geotechnical engineer should then evaluate the subgrade to identify any areas of additional unsuitable soils. The subgrade soils should then be scarified to a depth of 12± inches, moisture conditioned to 0 to 4 percent above optimum, and recompacted to at least 90 percent of the ASTM D-1557 maximum dry density. Based on the presence of variable strength alluvial soils throughout the site, it is expected that some isolated areas of additional overexcavation may be required to remove zones of lower strength, unsuitable soils.

The grading recommendations presented above for the proposed parking and drive areas assume that the owner and/or developer can tolerate minor amounts of settlement within the proposed parking areas. The grading recommendations presented above do not completely mitigate the extent of existing undocumented fill soils and very loose to loose native soils in the parking areas. As such, settlement and associated pavement distress could occur. Typically, repair of such distressed areas involves significantly lower costs than completely mitigating these soils at the time of construction. If the owner cannot tolerate the risk of such settlements, the parking and drive areas should be overexcavated to a depth of 2 feet below proposed pavement subgrade elevation, with the resulting soils replaced as compacted structural fill.

Fill Placement

- Fill soils should be placed in thin (6± inches), near-horizontal lifts, moisture conditioned to within 0 to 4 percent above the optimum moisture content, and compacted.
- On-site soils may be used for fill provided they are cleaned of any debris to the satisfaction of the geotechnical engineer.
- All grading and fill placement activities should be completed in accordance with the requirements of the 2016 CBC and the grading code for the San Bernardino County.
- All fill soils should be compacted to at least 90 percent of the ASTM D-1557 maximum dry density.
- Compaction tests should be performed periodically by the geotechnical engineer as random verification of compaction and moisture content. These tests are intended to aid the contractor. Since the tests are taken at discrete locations and depths, they may not be indicative of the entire fill and therefore should not relieve the contractor of his responsibility to meet the job specifications.

Imported Structural Fill

All imported structural fill should consist of very low expansive ($EI < 20$), well graded soils possessing at least 10 percent fines (that portion of the sample passing the No. 200 sieve). Additional specifications for structural fill are presented in the Grading Guide Specifications, included as Appendix D.

Utility Trench Backfill

In general, all utility trench backfill soils should be compacted to at least 90 percent of the ASTM D-1557 maximum dry density. It is recommended that materials in excess of 3 inches in size not be used for utility trench backfill. Compacted trench backfill should conform to the requirements of the local grading code, and more restrictive requirements may be indicated by San Bernardino County. All utility trench backfills should be witnessed by the geotechnical engineer. The trench backfill soils should be compaction tested where possible; probed and visually evaluated elsewhere.

Utility trenches which parallel a footing, and extending below a 1h:1v plane projected from the outside edge of the footing should be backfilled with structural fill soils, compacted to at least 90 percent of the ASTM D-1557 standard. Pea gravel backfill should not be used for these trenches.

6.4 Construction Considerations

Excavation Considerations

The near surface soils generally consist of very loose to loose silty fine sands to fine sandy silts. These materials will likely be subject to caving within shallow excavations. Where caving occurs within shallow excavations, flattened excavation slopes may be sufficient to provide excavation stability. On a preliminary basis, the inclination of temporary slopes should not exceed 2h:1v. Maintaining adequate moisture content within the near-surface soils will improve excavation stability. All excavation activities on this site should be conducted in accordance with Cal-OSHA regulations.

Groundwater

The static groundwater table at this site is considered to exist at a depth greater than 30± feet. Therefore, groundwater is not expected to impact the grading or foundation construction activities.

6.5 Foundation Design and Construction

Based on the preceding grading recommendations, it is assumed that the new building pad will be underlain by structural fill soils used to replace existing artificial fill soils and the upper portion of the compressible/collapsible alluvial soils. These new structural fill soils are expected to extend to depths of at least 4 feet below proposed foundation bearing grade. Based on this subsurface profile, the proposed structures may be supported on conventional shallow foundations.

Foundation Design Parameters

New square and rectangular footings may be designed as follows:

- Maximum, net allowable soil bearing pressure: 2,500 lbs/ft².
- Minimum wall/column footing width: 14 inches/24 inches.

- Minimum longitudinal steel reinforcement within strip footings: Two (2) No. 5 rebars (1 top and 1 bottom).
- Minimum foundation embedment: 12 inches into suitable structural fill soils, and at least 18 inches below adjacent exterior grade. Interior column footings may be placed immediately beneath the floor slab.
- It is recommended that the perimeter building foundations be continuous across all exterior doorways. Any flatwork adjacent to the exterior doors should be doweled into the perimeter foundations in a manner determined by the structural engineer.

The allowable bearing pressure presented above may be increased by one-third when considering short duration wind or seismic loads. The minimum steel reinforcement recommended above is based on geotechnical considerations; additional reinforcement may be necessary for structural considerations. The actual design of the foundations should be determined by the structural engineer.

Foundation Construction

The foundation subgrade soils should be evaluated at the time of overexcavation, as discussed in Section 6.3 of this report. It is further recommended that the foundation subgrade soils be evaluated by the geotechnical engineer immediately prior to steel or concrete placement. Soils suitable for direct foundation support should consist of newly placed structural fill, compacted to at least 90 percent of the ASTM D-1557 maximum dry density. Any unsuitable materials should be removed to a depth of suitable bearing compacted structural fill, with the resulting excavations backfilled with compacted fill soils. As an alternative, lean concrete slurry (500 to 1,500 psi) may be used to backfill such isolated overexcavations.

The foundation subgrade soils should also be properly moisture conditioned to 0 to 4 percent above the Modified Proctor optimum, to a depth of at least 12 inches below bearing grade. Since it is typically not feasible to increase the moisture content of the floor slab and foundation subgrade soils once rough grading has been completed, care should be taken to maintain the moisture content of the building pad subgrade soils throughout the construction process.

Estimated Foundation Settlements

Post-construction total and differential settlements of shallow foundations designed and constructed in accordance with the previously presented recommendations are estimated to be less than 1.0 and 0.5 inches, respectively. Differential movements are expected to occur over a 30-foot span, thereby resulting in an angular distortion of less than 0.002 inches per inch.

Lateral Load Resistance

Lateral load resistance will be developed by a combination of friction acting at the base of foundations and slabs and the passive earth pressure developed by footings below grade. The following friction and passive pressure may be used to resist lateral forces:

- Passive Earth Pressure: 300 lbs/ft³

- Friction Coefficient: 0.30

These are allowable values, and include a factor of safety. When combining friction and passive resistance, the passive pressure component should be reduced by one-third. These values assume that footings will be poured directly against compacted structural fill. The maximum allowable passive pressure is 2500 lbs/ft².

6.6 Floor Slab Design and Construction

Subgrades which will support new floor slab should be prepared in accordance with the recommendations contained in the ***Site Grading Recommendations*** section of this report. Based on the anticipated grading which will occur at this site, the floor of the new structure may be constructed as a conventional slab-on-grade supported on newly placed structural fill soils. These fill soils are expected to extend to a depth of at least 5 feet below finished pad grade. Based on geotechnical considerations, the floor slab may be designed as follows:

- Minimum slab thickness: 5½ inches.
- Modulus of Subgrade Reaction: $k = 150$ psi/in
- Minimum slab reinforcement: Reinforcement is not required for geotechnical conditions. The actual floor slab reinforcement should be determined by the structural engineer, based upon the imposed loading.
- Slab underlayment: If moisture sensitive floor coverings will be used the minimum slab underlayment should consist of a moisture vapor barrier constructed below the entire area where such moisture sensitive floor coverings are anticipated. The moisture vapor barrier should meet or exceed the Class A rating as defined by ASTM E 1745-97 and have a permeance rating less than 0.01 perms as described in ASTM E 96-95 and ASTM E 154-88. A polyolefin material such as Stego® Wrap Vapor Barrier or equivalent will meet these specifications. The moisture vapor barrier should be properly constructed in accordance with all applicable manufacturer specifications. The need for sand and/or the amount of sand above the moisture vapor barrier should be specified by the structural engineer or concrete contractor. The selection of sand above the barrier is not a geotechnical engineering issue and hence outside our purview.
- Moisture condition the floor slab subgrade soils to 0 to 4 percent above the Modified Proctor optimum moisture content, to a depth of 12 inches. The moisture content of the floor slab subgrade soils should be verified by the geotechnical engineer within 24 hours prior to concrete placement.
- Proper concrete curing techniques should be utilized to reduce the potential for slab curling or the formation of excessive shrinkage cracks.

The actual design of the floor slabs should be completed by the structural engineer to verify adequate thickness and reinforcement.

6.7 Retaining Wall Design and Construction

Small retaining walls are expected to be necessary in the area of the new truck loading docks and may also be required to facilitate the new site grades. The parameters recommended for use in the design of these walls are presented below.

Retaining Wall Design Parameters

Based on the soil conditions encountered at the boring locations, the following parameters may be used in the design of new retaining walls for this site. We have provided parameters assuming the use of on-site soils for retaining wall backfill. The on-site soils generally consist of silty sands, sandy silts and sands. Based on their classification, these materials are expected to possess a friction angle of at least 30 degrees when compacted to at least 90 percent of the ASTM D-1557 maximum dry density.

If desired, SCG could provide design parameters for an alternative select backfill material behind the retaining walls. The use of select backfill material could result in lower lateral earth pressures. In order to use the design parameters for the imported select fill, this material must be placed within the entire active failure wedge. This wedge is defined as extending from the heel of the retaining wall upwards at an angle of approximately 60° from horizontal. If select backfill material behind the retaining wall is desired, SCG should be contacted for supplementary recommendations.

RETAINING WALL DESIGN PARAMETERS

Design Parameter		Soil Type
		On-Site Soils
Internal Friction Angle (ϕ)		30°
Unit Weight		125 lbs/ft ³
Equivalent Fluid Pressure:	Active Condition (level backfill)	42 lbs/ft ³
	Active Condition (2h:1v backfill)	67 lbs/ft ³
	At-Rest Condition (level backfill)	63 lbs/ft ³

The walls should be designed using a soil-footing coefficient of friction of 0.30 and an equivalent passive pressure of 300 lbs/ft³. The structural engineer should incorporate appropriate factors of safety in the design of the retaining walls.

The active earth pressure may be used for the design of retaining walls that do not directly support structures or support soils that in turn support structures and which will be allowed to deflect. The at-rest earth pressure should be used for walls that will not be allowed to deflect such as those which will support foundation bearing soils, or which will support foundation loads directly.

Where the soils on the toe side of the retaining wall are not covered by a "hard" surface such as a structure or pavement, the upper 1 foot of soil should be neglected when calculating passive resistance due to the potential for the material to become disturbed or degraded during the life of the structure.

Retaining Wall Foundation Design

The retaining wall foundations should be supported within newly placed structural fill. Foundations to support new retaining walls should be designed in accordance with the general Foundation Design Parameters presented in a previous section of this report.

Seismic Lateral Earth Pressures

In accordance with the 2016 CBC, any retaining walls more than 6 feet in height must be designed for seismic lateral earth pressures. If walls 6 feet or more are required for this site, the geotechnical engineer should be contacted for supplementary seismic lateral earth pressure recommendations.

Backfill Material

On-site soils may be used to backfill the retaining walls. However, all backfill material placed within 3 feet of the back wall face should have a particle size no greater than 3 inches. The retaining wall backfill materials should be well graded.

It is recommended that a properly installed prefabricated drainage composite such as the MiraDRAIN 6000XL (or approved equivalent), which is specifically designed for use behind retaining walls, be placed against the face on the back side of the retaining walls. This material should extend from the top of the retaining wall footing to within 1 foot of the ground surface on the back side of the retaining wall. A 12-inch thick layer of a low permeability soil should be placed over the backfill to reduce surface water migration to the underlying soils.

All retaining wall backfill should be placed and compacted under engineering controlled conditions in the necessary layer thicknesses to ensure an in-place density between 90 and 93 percent of the maximum dry density as determined by the Modified Proctor test (ASTM D1557-91). Care should be taken to avoid over-compaction of the soils behind the retaining walls, and the use of heavy compaction equipment should be avoided.

Subsurface Drainage

As previously indicated, the retaining wall design parameters are based upon drained backfill conditions. Consequently, some form of permanent drainage system will be necessary in conjunction with the appropriate backfill material. Subsurface drainage may consist of either:

- A weep hole drainage system typically consisting of a series of 4-inch diameter holes in the wall situated slightly above the ground surface elevation on the exposed side of the wall and at an approximate 8-foot on-center spacing. The weep holes should include a 2 cubic foot pocket of open graded gravel, surrounded by an approved geotextile fabric, at each weep hole location.

- A 4-inch diameter perforated pipe surrounded by 2 cubic feet of gravel per linear foot of drain placed behind the wall, above the retaining wall footing. The gravel layer should be wrapped in a suitable geotextile fabric to reduce the potential for migration of fines. The footing drain should be extended to daylight or tied into a storm drainage system.

6.8 Pavement Design Parameters

Site preparation in the pavement area should be completed as previously recommended in the ***Site Grading Recommendations*** section of this report. The subsequent pavement recommendations assume proper drainage and construction monitoring, and are based on either PCA or CALTRANS design parameters for a twenty (20) year design period. However, these designs also assume a routine pavement maintenance program to obtain the anticipated 20-year pavement service life.

Pavement Subgrades

It is anticipated that the new pavements will be primarily supported on a layer of compacted structural fill, consisting of scarified, thoroughly moisture conditioned and recompacted existing soils. The on-site soils generally consist of silty sands, sandy silts and sands. Based on their classification, these materials are expected to possess good to excellent pavement support characteristics, with R-values in the range of 50 to 60. Since R-value testing was not included in the scope of services for this project, the subsequent pavement design is based upon an assumed R-value of 50. Any fill material imported to the site should have support characteristics equal to or greater than that of the on-site soils and be placed and compacted under engineering controlled conditions. It is recommended that R-value testing be performed after completion of rough grading. Depending upon the results of the R-value testing, it may be feasible to use thinner pavement sections in some areas of the site.

Asphaltic Concrete

Presented below are the recommended thicknesses for new flexible pavement structures consisting of asphaltic concrete over a granular base. The pavement designs are based on the traffic indices (TI's) indicated. The client and/or civil engineer should verify that these TI's are representative of the anticipated traffic volumes. If the client and/or civil engineer determine that the expected traffic volume will exceed the applicable traffic index, we should be contacted for supplementary recommendations. The design traffic indices equate to the following approximate daily traffic volumes over a 20 year design life, assuming six operational traffic days per week.

Traffic Index	No. of Heavy Trucks per Day
4.0	0
5.0	1
6.0	3
7.0	11
8.0	35
9.0	93

For the purpose of the traffic volumes indicated above, a truck is defined as a 5-axle tractor trailer unit with one 8-kip axle and two 32-kip tandem axles. All of the traffic indices allow for 1,000 automobiles per day.

ASPHALT PAVEMENTS (R = 50)					
Materials	Thickness (inches)				
	Auto Parking and Auto Drive Lanes (TI = 4.0 to 5.0)	Truck Traffic			
		TI = 6.0	TI = 7.0	TI = 8.0	TI = 9.0
Asphalt Concrete	3	3½	4	5	5½
Aggregate Base	3	4	5	5	7
Compacted Subgrade	12	12	12	12	12

The aggregate base course should be compacted to at least 95 percent of the ASTM D-1557 maximum dry density. The asphaltic concrete should be compacted to at least 95 percent of the Marshall maximum density, as determined by ASTM D-2726. The aggregate base course may consist of crushed aggregate base (CAB) or crushed miscellaneous base (CMB), which is a recycled gravel, asphalt and concrete material. The gradation, R-Value, Sand Equivalent, and Percentage Wear of the CAB or CMB should comply with appropriate specifications contained in the current edition of the "Greenbook" Standard Specifications for Public Works Construction.

Portland Cement Concrete

The preparation of the subgrade soils within concrete pavement areas should be performed as previously described for proposed asphalt pavement areas. The minimum recommended thicknesses for the Portland Cement Concrete pavement sections are as follows:

PORTLAND CEMENT CONCRETE PAVEMENTS (R = 50)				
Materials	Thickness (inches)			
	Autos and Light Truck Traffic (TI = 6.0)	Truck Traffic		
		TI = 7.0	TI = 8.0	TI = 9.0
PCC	5	6	7	8
Compacted Subgrade (95% minimum compaction)	12	12	12	12

The concrete should have a 28-day compressive strength of at least 3,000 psi. Any reinforcement within the PCC pavements should be determined by the project structural engineer. The maximum joint spacing within all of the PCC pavements is recommended to be equal to or less than 30 times the pavement thickness.

7.0 GENERAL COMMENTS


This report has been prepared as an instrument of service for use by the client, in order to aid in the evaluation of this property and to assist the architects and engineers in the design and preparation of the project plans and specifications. This report may be provided to the contractor(s) and other design consultants to disclose information relative to the project. However, this report is not intended to be utilized as a specification in and of itself, without appropriate interpretation by the project architect, civil engineer, and/or structural engineer. The reproduction and distribution of this report must be authorized by the client and Southern California Geotechnical, Inc. Furthermore, any reliance on this report by an unauthorized third party is at such party's sole risk, and we accept no responsibility for damage or loss which may occur. The client(s)' reliance upon this report is subject to the Engineering Services Agreement, incorporated into our proposal for this project.

The analysis of this site was based on a subsurface profile interpolated from limited discrete soil samples. While the materials encountered in the project area are considered to be representative of the total area, some variations should be expected between boring locations and sample depths. If the conditions encountered during construction vary significantly from those detailed herein, we should be contacted immediately to determine if the conditions alter the recommendations contained herein.

This report has been based on assumed or provided characteristics of the proposed development. It is recommended that the owner, client, architect, structural engineer, and civil engineer carefully review these assumptions to ensure that they are consistent with the characteristics of the proposed development. If discrepancies exist, they should be brought to our attention to verify that they do not affect the conclusions and recommendations contained herein. We also recommend that the project plans and specifications be submitted to our office for review to verify that our recommendations have been correctly interpreted.

The analysis, conclusions, and recommendations contained within this report have been promulgated in accordance with generally accepted professional geotechnical engineering practice. No other warranty is implied or expressed.


APPENDIX A

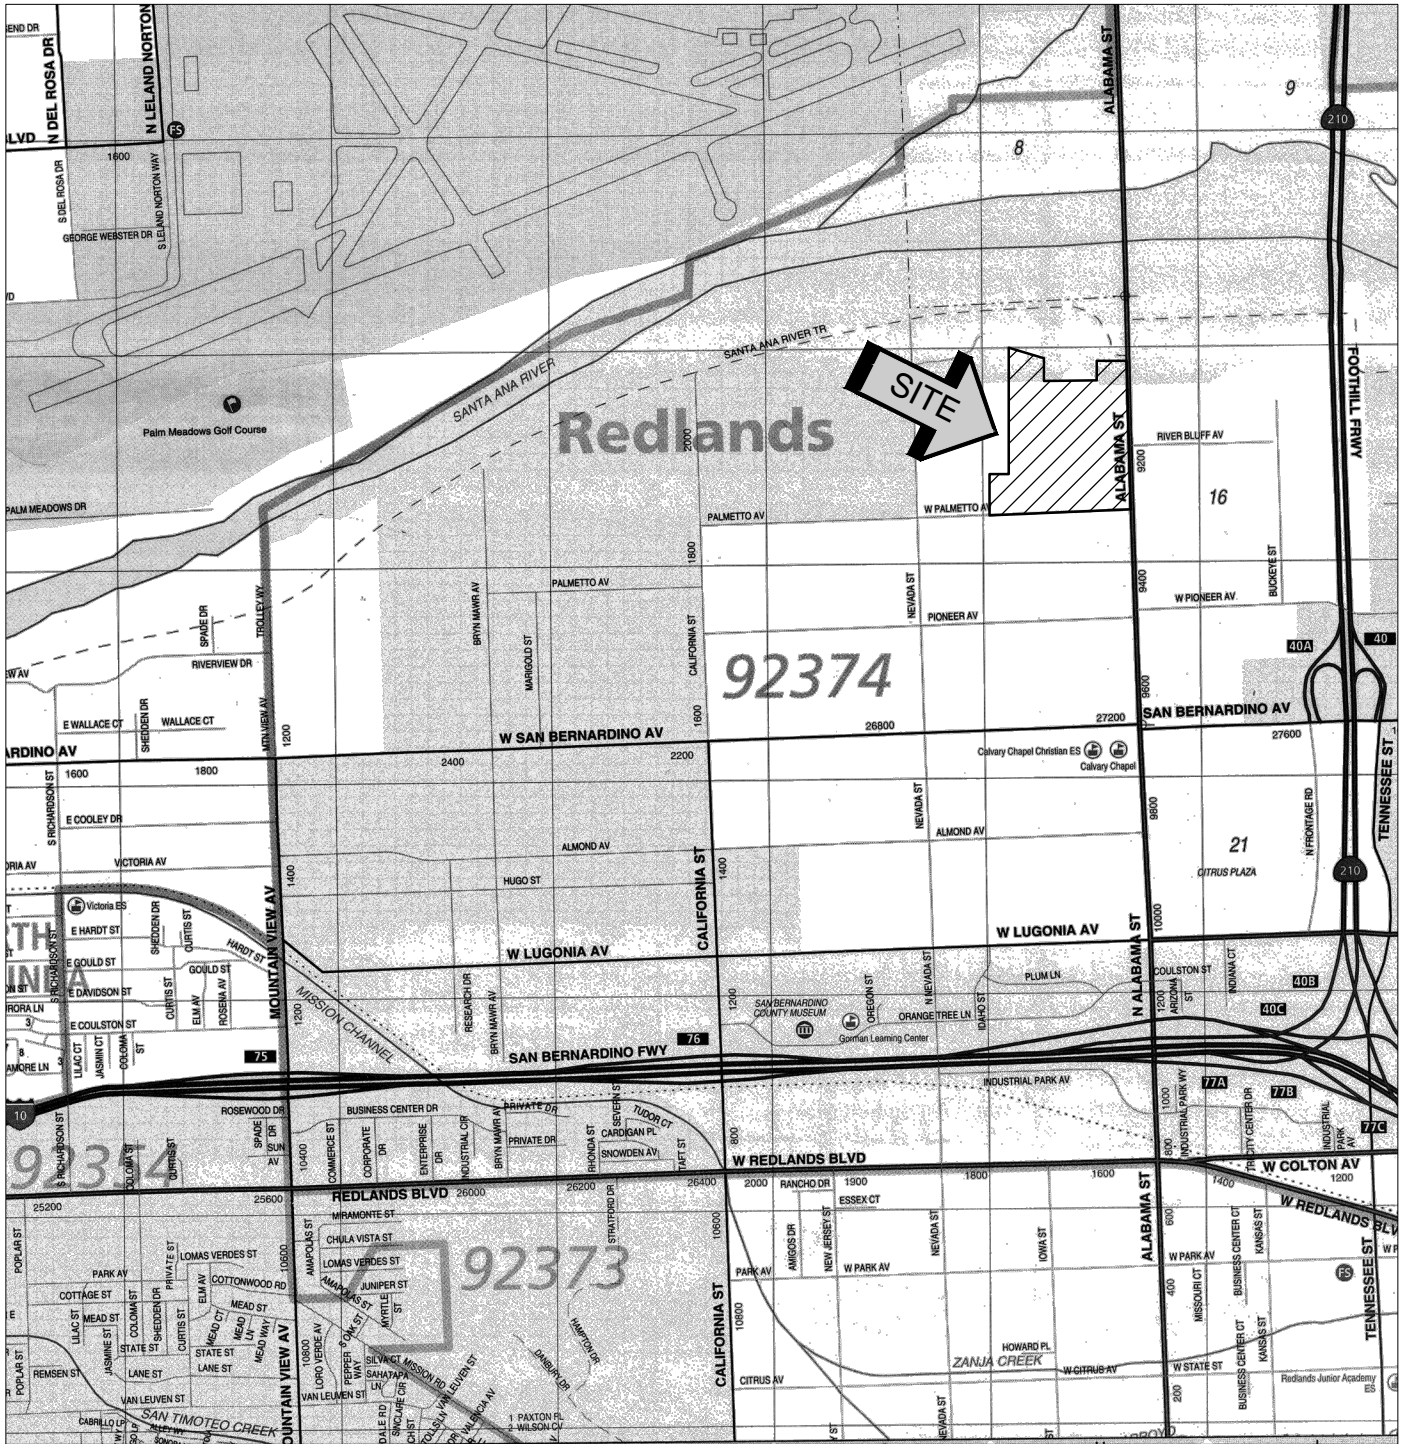

SOURCE: SAN BERNARDINO COUNTY
THOMAS GUIDE, 2013



SITE LOCATION MAP	
PROPOSED COMMERCIAL/INDUSTRIAL BUILDING	
SAN BERNARDINO COUNTY, CALIFORNIA	
SCALE: 1" = 2400'	 SOUTHERN CALIFORNIA GEOTECHNICAL
DRAWN: AL	
CHKD: RGT	
SCG PROJECT 17G218-1	
PLATE 1	

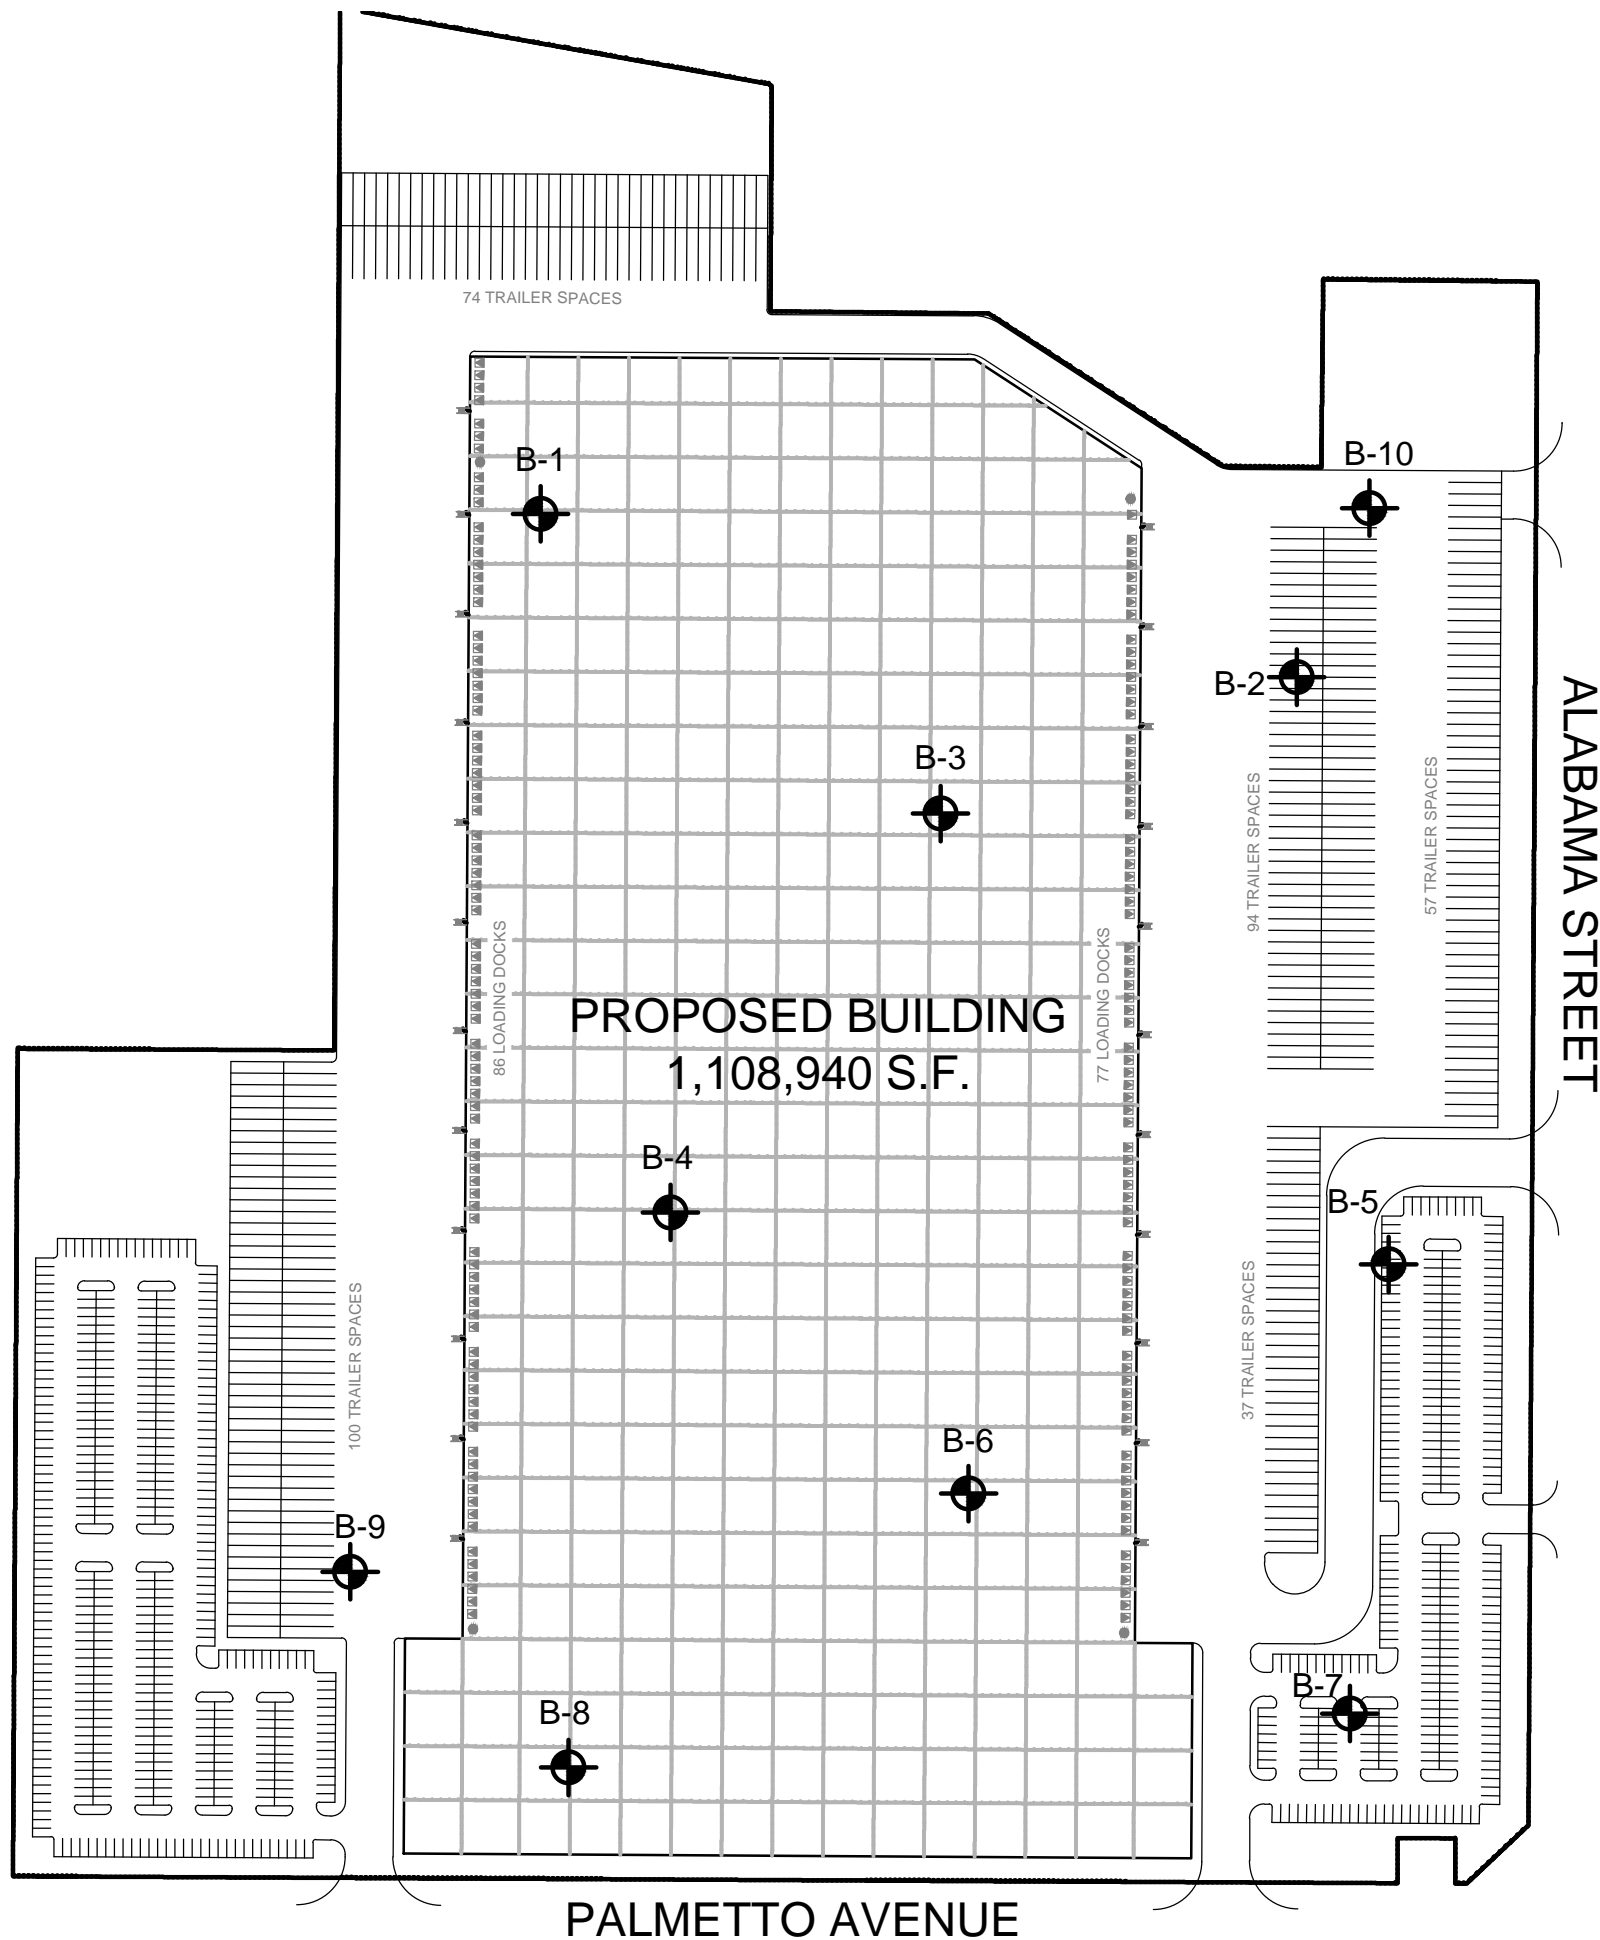


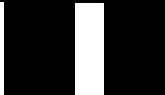






GEOTECHNICAL LEGEND

 APPROXIMATE BORING LOCATION

BORING LOCATION PLAN	
PROPOSED COMMERCIAL/INDUSTRIAL BUILDING	
SAN BERNARDINO COUNTY, CALIFORNIA	
SCALE: 1" = 200'	
DRAWN: AL	
CHKD: RGT	
SCG PROJECT 17G218-1	SOUTHERN CALIFORNIA GEOTECHNICAL
PLATE 2	

APPENDIX B

BORING LOG LEGEND

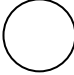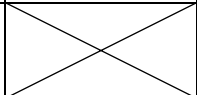 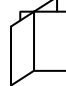SAMPLE TYPE	GRAPHICAL SYMBOL	SAMPLE DESCRIPTION
AUGER		SAMPLE COLLECTED FROM AUGER CUTTINGS, NO FIELD MEASUREMENT OF SOIL STRENGTH. (DISTURBED)
CORE		ROCK CORE SAMPLE: TYPICALLY TAKEN WITH A DIAMOND-TIPPED CORE BARREL. TYPICALLY USED ONLY IN HIGHLY CONSOLIDATED BEDROCK.
GRAB		SOIL SAMPLE TAKEN WITH NO SPECIALIZED EQUIPMENT, SUCH AS FROM A STOCKPILE OR THE GROUND SURFACE. (DISTURBED)
CS		CALIFORNIA SAMPLER: 2-1/2 INCH I.D. SPLIT BARREL SAMPLER, LINED WITH 1-INCH HIGH BRASS RINGS. DRIVEN WITH SPT HAMMER. (RELATIVELY UNDISTURBED)
NSR		NO RECOVERY: THE SAMPLING ATTEMPT DID NOT RESULT IN RECOVERY OF ANY SIGNIFICANT SOIL OR ROCK MATERIAL.
SPT		STANDARD PENETRATION TEST: SAMPLER IS A 1.4 INCH INSIDE DIAMETER SPLIT BARREL, DRIVEN 18 INCHES WITH THE SPT HAMMER. (DISTURBED)
SH		SHELBY TUBE: TAKEN WITH A THIN WALL SAMPLE TUBE, PUSHED INTO THE SOIL AND THEN EXTRACTED. (UNDISTURBED)
VANE		VANE SHEAR TEST: SOIL STRENGTH OBTAINED USING A 4 BLADED SHEAR DEVICE. TYPICALLY USED IN SOFT CLAYS-NO SAMPLE RECOVERED.

COLUMN DESCRIPTIONS

DEPTH:

Distance in feet below the ground surface.

SAMPLE:

Sample Type as depicted above.

BLOW COUNT:

Number of blows required to advance the sampler 12 inches using a 140 lb hammer with a 30-inch drop. 50/3" indicates penetration refusal (>50 blows) at 3 inches. WH indicates that the weight of the hammer was sufficient to push the sampler 6 inches or more.

POCKET PEN.:

Approximate shear strength of a cohesive soil sample as measured by pocket penetrometer.

GRAPHIC LOG:

Graphic Soil Symbol as depicted on the following page.

DRY DENSITY:

Dry density of an undisturbed or relatively undisturbed sample in lbs/ft³.

MOISTURE CONTENT:

Moisture content of a soil sample, expressed as a percentage of the dry weight.

LIQUID LIMIT:

The moisture content above which a soil behaves as a liquid.

PLASTIC LIMIT:

The moisture content above which a soil behaves as a plastic.

PASSING #200 SIEVE:

The percentage of the sample finer than the #200 standard sieve.

UNCONFINED SHEAR:

The shear strength of a cohesive soil sample, as measured in the unconfined state.

SOIL CLASSIFICATION CHART

MAJOR DIVISIONS			SYMBOLS		TYPICAL DESCRIPTIONS	
			GRAPH	LETTER		
<p>COARSE GRAINED SOILS</p> <p>MORE THAN 50% OF MATERIAL IS LARGER THAN NO. 200 SIEVE SIZE</p>	<p>GRAVEL AND GRAVELLY SOILS</p>	<p>CLEAN GRAVELS</p> <p>(LITTLE OR NO FINES)</p>		GW	WELL-GRADED GRAVELS, GRAVEL - SAND MIXTURES, LITTLE OR NO FINES	
		<p>MORE THAN 50% OF COARSE FRACTION RETAINED ON NO. 4 SIEVE</p>	<p>GRAVELS WITH FINES</p> <p>(APPRECIABLE AMOUNT OF FINES)</p>		GP	POORLY-GRADED GRAVELS, GRAVEL - SAND MIXTURES, LITTLE OR NO FINES
			<p>GRAVELS WITH FINES</p> <p>(APPRECIABLE AMOUNT OF FINES)</p>		GM	SILTY GRAVELS, GRAVEL - SAND - SILT MIXTURES
		<p>MORE THAN 50% OF COARSE FRACTION PASSING ON NO. 4 SIEVE</p>	<p>CLEAN SANDS</p> <p>(LITTLE OR NO FINES)</p>		SW	WELL-GRADED SANDS, GRAVELLY SANDS, LITTLE OR NO FINES
	<p>MORE THAN 50% OF COARSE FRACTION PASSING ON NO. 4 SIEVE</p>		<p>SANDS WITH FINES</p> <p>(APPRECIABLE AMOUNT OF FINES)</p>		SP	POORLY-GRADED SANDS, GRAVELLY SAND, LITTLE OR NO FINES
		<p>SANDS WITH FINES</p> <p>(APPRECIABLE AMOUNT OF FINES)</p>		SM	SILTY SANDS, SAND - SILT MIXTURES	
	<p>SANDS WITH FINES</p> <p>(APPRECIABLE AMOUNT OF FINES)</p>		SC	CLAYEY SANDS, SAND - CLAY MIXTURES		
	<p>FINE GRAINED SOILS</p> <p>MORE THAN 50% OF MATERIAL IS SMALLER THAN NO. 200 SIEVE SIZE</p>	<p>SILTS AND CLAYS</p> <p>LIQUID LIMIT LESS THAN 50</p>		ML	INORGANIC SILTS AND VERY FINE SANDS, ROCK FLOUR, SILTY OR CLAYEY FINE SANDS OR CLAYEY SILTS WITH SLIGHT PLASTICITY	
				CL	INORGANIC CLAYS OF LOW TO MEDIUM PLASTICITY, GRAVELLY CLAYS, SANDY CLAYS, SILTY CLAYS, LEAN CLAYS	
				OL	ORGANIC SILTS AND ORGANIC SILTY CLAYS OF LOW PLASTICITY	
<p>SILTS AND CLAYS</p> <p>LIQUID LIMIT GREATER THAN 50</p>			MH	INORGANIC SILTS, MICACEOUS OR DIATOMACEOUS FINE SAND OR SILTY SOILS		
			CH	INORGANIC CLAYS OF HIGH PLASTICITY		
			OH	ORGANIC CLAYS OF MEDIUM TO HIGH PLASTICITY, ORGANIC SILTS		
<p>HIGHLY ORGANIC SOILS</p>				PT	PEAT, HUMUS, SWAMP SOILS WITH HIGH ORGANIC CONTENTS	

NOTE: DUAL SYMBOLS ARE USED TO INDICATE BORDERLINE SOIL CLASSIFICATIONS



JOB NO.: 17G218 DRILLING DATE: 11/28/17 WATER DEPTH: Dry
 PROJECT: Proposed Comm/Ind Building DRILLING METHOD: Hollow Stem Auger CAVE DEPTH: 10 feet
 LOCATION: San Bernardino County, California LOGGED BY: Anthony Luna READING TAKEN: At Completion

FIELD RESULTS					DESCRIPTION	LABORATORY RESULTS						COMMENTS
DEPTH (FEET)	SAMPLE	BLOW COUNT	POCKET PEN. (TSF)	GRAPHIC LOG		DRY DENSITY (PCF)	MOISTURE CONTENT (%)	LIQUID LIMIT	PLASTIC LIMIT	PASSING #200 SIEVE (%)	UNCONFINED SHEAR (TSF)	
					SURFACE ELEVATION: --- MSL							
		5			<u>DISTURBED ALLUVIUM:</u> Light Gray Brown Silty fine Sand to fine Sandy Silt, very loose-dry to damp	90	3					
		4				85	4					
5		4			<u>ALLUVIUM:</u> Light Gray Brown fine Sandy Silt, very loose-damp	83	5					
		5			Light Gray Silty fine Sand, very loose-damp	93	4					
10		5			Light Gray fine Sand, little Silt, very loose-dry to damp	94	2					
		8			Light Gray fine to medium Sand, loose-dry to damp	104	2					
20		10	2.0		Gray Brown Silt, little fine Sand, loose-moist	90	10					
25		18			Light Gray Brown fine Sand, little Silt, medium dense-damp	99	5					
30		19			Gray Brown fine Sandy Silt, medium dense-very moist	92	3					
					Boring Terminated at 30'							

TBL_17G218.GPJ_SOCALGEO.GDT_12/15/17



JOB NO.: 17G218 DRILLING DATE: 11/28/17 WATER DEPTH: Dry
 PROJECT: Proposed Comm/Ind Building DRILLING METHOD: Hollow Stem Auger CAVE DEPTH: 15 feet
 LOCATION: San Bernardino County, California LOGGED BY: Anthony Luna READING TAKEN: At Completion

FIELD RESULTS				GRAPHIC LOG	DESCRIPTION	LABORATORY RESULTS					COMMENTS		
DEPTH (FEET)	SAMPLE	BLOW COUNT	POCKET PEN. (TSF)			DRY DENSITY (PCF)	MOISTURE CONTENT (%)	LIQUID LIMIT	PLASTIC LIMIT	PASSING #200 SIEVE (%)		UNCONFINED SHEAR (TSF)	
SURFACE ELEVATION: --- MSL													
		6			<u>DISTURBED ALLUVIUM:</u> Light Brown Silty fine Sand to fine Sandy Silt, slightly porous, trace fine root fibers, very loose to loose-dry to damp	86	3						
		7			<u>ALLUVIUM:</u> Light Brown fine Sandy Silt, loose-dry to damp	87	3						
5		8			Light Gray Silty fine Sand, loose-dry	89	3						
		7			Light Gray Silty fine Sand, loose-dry	91	1						
10		9			Light Gray to Light Gray Brown fine Sand, trace to little Silt, loose-dry	95	1						
		10			Light Gray Silty fine Sand, loose-dry	93	3						
15		10			Gray Brown fine Sandy Silt to Silty fine Sand, loose-moist	85	14						
		11			Gray Brown fine Sandy Silt, loose-moist	85	14						
20		11			Gray Brown fine Sandy Silt, loose-moist to very moist	88	9						
		12			Gray Brown fine Sandy Silt, loose-moist to very moist	88	9						
25		12		Gray Brown fine Sandy Silt, loose-moist to very moist	88	9							
		27		Gray fine Sand, medium dense-damp	90	19							
30		27		Gray fine Sand, medium dense-damp	90	19							
Boring Terminated at 30'													

TBL_17G218.GPJ_SOCALGEO.GDT_12/15/17



JOB NO.: 17G218 DRILLING DATE: 11/28/17 WATER DEPTH: Dry
 PROJECT: Proposed Comm/Ind Building DRILLING METHOD: Hollow Stem Auger CAVE DEPTH: 8 feet
 LOCATION: San Bernardino County, California LOGGED BY: Anthony Luna READING TAKEN: At Completion

FIELD RESULTS					DESCRIPTION	LABORATORY RESULTS						COMMENTS	
DEPTH (FEET)	SAMPLE	BLOW COUNT	POCKET PEN. (TSF)	GRAPHIC LOG		DRY DENSITY (PCF)	MOISTURE CONTENT (%)	LIQUID LIMIT	PLASTIC LIMIT	PASSING #200 SIEVE (%)	UNCONFINED SHEAR (TSF)		
					SURFACE ELEVATION: --- MSL								
		4			<u>DISTURBED ALLUVIUM</u> : Light Gray Brown fine Sandy Silt to Silty fine Sand, trace fine root fibers, very loose-dry to damp	93	2						
		5					92	2					
5		6			<u>ALLUVIUM</u> : Light Gray fine Sandy Silt, trace fine root fibers, slightly porous, very loose to loose-dry to damp	90	3						
		6					81	3					
10		10			Light Gray fine Sand, little Silt, loose-dry to damp	99	2						
				Light Gray Silty fine Sand, loose-damp									
		14				95	4						
15													
					Boring Terminated at 15'								

TBL_17G218.GPJ_SOCALGEO.GDT_12/15/17



JOB NO.: 17G218 DRILLING DATE: 11/28/17 WATER DEPTH: Dry
 PROJECT: Proposed Comm/Ind Building DRILLING METHOD: Hollow Stem Auger CAVE DEPTH: 12 feet
 LOCATION: San Bernardino County, California LOGGED BY: Anthony Luna READING TAKEN: At Completion

FIELD RESULTS					DESCRIPTION	LABORATORY RESULTS						COMMENTS
DEPTH (FEET)	SAMPLE	BLOW COUNT	POCKET PEN. (TSF)	GRAPHIC LOG		DRY DENSITY (PCF)	MOISTURE CONTENT (%)	LIQUID LIMIT	PLASTIC LIMIT	PASSING #200 SIEVE (%)	UNCONFINED SHEAR (TSF)	
					SURFACE ELEVATION: --- MSL							
8	✕	8			<u>DISTURBED ALLUVIUM:</u> Light Brown Silty fine Sand, slightly porous, trace fine root fibers, loose-dry to damp	98	3					
6	✕	6			<u>ALLUVIUM:</u> Light Gray Brown fine Sandy Silt to Silty fine Sand, very loose to loose-damp	89	4					
5	✕	6			Gray Brown fine Sandy Silt, very loose to loose-damp	89	5					
	✕	6			Light Gray Silty fine Sand to fine Sandy Silt, very loose to loose-dry to damp	88	2					
10	✕	7			Light Gray fine Sand, loose-dry to damp	84	3					
					Gray fine Sandy Silt, loose-damp to moist							
15	✕	10			Gray Brown fine to medium Sand, little Silt, loose-damp	89	11					
					Gray Brown fine Sandy Silt, loose-moist							
20	✕	12				85	12					
					Boring Terminated at 20'							

TBL_17G218.GPJ_SOCALGEO.GDT_12/15/17



JOB NO.: 17G218	DRILLING DATE: 11/28/17	WATER DEPTH: Dry
PROJECT: Proposed Comm/Ind Building	DRILLING METHOD: Hollow Stem Auger	CAVE DEPTH: 12 feet
LOCATION: San Bernardino County, California	LOGGED BY: Anthony Luna	READING TAKEN: At Completion

FIELD RESULTS				DESCRIPTION	LABORATORY RESULTS						COMMENTS
DEPTH (FEET)	SAMPLE	BLOW COUNT	POCKET PEN. (TSF)		GRAPHIC LOG	DRY DENSITY (PCF)	MOISTURE CONTENT (%)	LIQUID LIMIT	PLASTIC LIMIT	PASSING #200 SIEVE (%)	
SURFACE ELEVATION: --- MSL											
		4									
		6									
5											
		4									
		8									
10											
		8									
15											
		8									
20											
					Boring Terminated at 20'						

TBL_17G218.GPJ_SOCALGEO.GDT_12/15/17



JOB NO.: 17G218 DRILLING DATE: 11/28/17 WATER DEPTH: Dry
 PROJECT: Proposed Comm/Ind Building DRILLING METHOD: Hollow Stem Auger CAVE DEPTH: 15 feet
 LOCATION: San Bernardino County, California LOGGED BY: Anthony Luna READING TAKEN: At Completion

FIELD RESULTS				DESCRIPTION	LABORATORY RESULTS						COMMENTS
DEPTH (FEET)	SAMPLE	BLOW COUNT	POCKET PEN. (TSF)		GRAPHIC LOG	DRY DENSITY (PCF)	MOISTURE CONTENT (%)	LIQUID LIMIT	PLASTIC LIMIT	PASSING #200 SIEVE (%)	
SURFACE ELEVATION: --- MSL											
		9			<u>DISTURBED ALLUVIUM:</u> Light Gray Brown Silty fine Sand, trace fine root fibers, loose-dry to damp	91	2				
		5			<u>ALLUVIUM:</u> Light Brown Silty fine Sand, slightly porous, very loose to loose-damp	97	3				
5		6			Light Gray fine Sandy Silt, loose-damp	95	4				
		7			Light Gray fine Sandy Silt, loose-damp	83	4				
10		10			Gray fine to medium Sand, trace coarse Sand, little Silt, loose-dry to damp	97	2				
		11			Light Gray fine Sand, trace Silt, trace medium Sand, loose-dry	94	1				
15		12			Dark Gray Brown fine Sandy Silt, trace calcareous veining, loose-damp	88	6				
		13			@ 24 feet, moist	88	12				
		20			Light Gray fine Sand, little Silt, medium dense-damp	90	4				
30					Boring Terminated at 30'						

TBL_17G218.GPJ_SOCALGEO.GDT_12/15/17



JOB NO.: 17G218 DRILLING DATE: 11/28/17 WATER DEPTH: Dry
 PROJECT: Proposed Comm/Ind Building DRILLING METHOD: Hollow Stem Auger CAVE DEPTH: 16 feet
 LOCATION: San Bernardino County, California LOGGED BY: Anthony Luna READING TAKEN: At Completion

FIELD RESULTS					DESCRIPTION	LABORATORY RESULTS						COMMENTS
DEPTH (FEET)	SAMPLE	BLOW COUNT	POCKET PEN. (TSF)	GRAPHIC LOG		DRY DENSITY (PCF)	MOISTURE CONTENT (%)	LIQUID LIMIT	PLASTIC LIMIT	PASSING #200 SIEVE (%)	UNCONFINED SHEAR (TSF)	
					SURFACE ELEVATION: --- MSL							
5	▲	5			<u>FILL:</u> Light Brown Silty fine to medium Sand, trace fine Gravel, very loose to loose-dry to damp	102	2					
7	▲	7				106	3					
5	▲	9			<u>POSSIBLE FILL:</u> Light Gray Brown fine to medium Sand, trace coarse Sand, trace Silt, trace fine Gravel, loose-dry to damp	104	2					
6	▲	6			<u>ALLUVIUM:</u> Light Gray Silty fine Sand, trace medium Sand, very loose to loose-moist	89	9					
10	▲	6			Light Gray Brown fine Sandy Silt, very loose to loose-damp to moist	90	8					
15	▲	11			Light Gray fine to medium Sand, trace Silt, loose-damp	93	2					
15	▲	11			Light Gray Silt, trace fine Sand, loose-moist							
20	▲	12			Gray Brown fine Sand, little Silt, loose-damp	84	15					
25	▲	14			Gray Brown Silty fine to medium Sand with interbedded Silt layers, loose-damp	96	7					
30	▲	20			Light Gray Silty fine Sand, medium dense-damp	92	5					
					Boring Terminated at 30'							

TBL_17G218.GPJ_SOCALGEO.GDT_12/15/17



JOB NO.: 17G218 DRILLING DATE: 11/28/17 WATER DEPTH: Dry
 PROJECT: Proposed Comm/Ind Building DRILLING METHOD: Hollow Stem Auger CAVE DEPTH: 13 feet
 LOCATION: San Bernardino County, California LOGGED BY: Anthony Luna READING TAKEN: At Completion

FIELD RESULTS					DESCRIPTION	LABORATORY RESULTS						COMMENTS
DEPTH (FEET)	SAMPLE	BLOW COUNT	POCKET PEN. (TSF)	GRAPHIC LOG		DRY DENSITY (PCF)	MOISTURE CONTENT (%)	LIQUID LIMIT	PLASTIC LIMIT	PASSING #200 SIEVE (%)	UNCONFINED SHEAR (TSF)	
					SURFACE ELEVATION: --- MSL							
		8			<u>DISTURBED ALLUVIUM:</u> Light Gray Brown Silty fine Sand to fine Sandy Silt, trace fine root fibers, loose-damp	90	3					
		6			<u>ALLUVIUM:</u> Light Gray Brown Silty fine Sand to fine Sandy Silt, trace fine root fibers, very loose to loose-damp	92	3					
5		6			Light Gray fine Sand, trace Silt, very loose to loose-dry	90	3					
		6			Gray fine Sandy Silt, loose-dry to damp	90	1					
10		11			Gray fine Sandy Silt, loose-dry to damp	92	2					
					Gray Silty fine Sand, little medium Sand, loose to medium dense-dry to damp	92	2					
15		10				91	2					
20		12				94	6					
25		16				100	4					
					Boring Terminated at 25'							

TBL_17G218.GPJ_SOCALGEO.GDT_12/15/17



JOB NO.: 17G218	DRILLING DATE: 11/28/17	WATER DEPTH: Dry
PROJECT: Proposed Comm/Ind Building	DRILLING METHOD: Hollow Stem Auger	CAVE DEPTH: 9 feet
LOCATION: San Bernardino County, California	LOGGED BY: Anthony Luna	READING TAKEN: At Completion

FIELD RESULTS				GRAPHIC LOG	DESCRIPTION	LABORATORY RESULTS						COMMENTS
DEPTH (FEET)	SAMPLE	BLOW COUNT	POCKET PEN. (TSF)			DRY DENSITY (PCF)	MOISTURE CONTENT (%)	LIQUID LIMIT	PLASTIC LIMIT	PASSING #200 SIEVE (%)	UNCONFINED SHEAR (TSF)	
SURFACE ELEVATION: --- MSL												
	X	4			<u>DISTURBED ALLUVIUM:</u> Light Brown Silty fine Sand to fine Sandy Silt, very loose to loose-damp		4					
5	X	4			<u>ALLUVIUM:</u> Light Brown Silty fine Sand to fine Sandy Silt, very loose to loose-damp		4					
	X	4					4					
10	X	4			Light Gray to Light Gray Brown Silty fine Sand, very loose to loose-damp		3					
	X	6			Gray Brown Silty fine Sand, little medium Sand, loose-damp		4					
15					Boring Terminated at 15'							

TBL_17G218.GPJ_SOCALGEO.GDT_12/15/17




JOB NO.: 17G218	DRILLING DATE: 11/28/17	WATER DEPTH: Dry
PROJECT: Proposed Comm/Ind Building	DRILLING METHOD: Hollow Stem Auger	CAVE DEPTH: 2 feet
LOCATION: San Bernardino County, California	LOGGED BY: Anthony Luna	READING TAKEN: At Completion

FIELD RESULTS					DESCRIPTION	LABORATORY RESULTS						COMMENTS
DEPTH (FEET)	SAMPLE	BLOW COUNT	POCKET PEN. (TSF)	GRAPHIC LOG		DRY DENSITY (PCF)	MOISTURE CONTENT (%)	LIQUID LIMIT	PLASTIC LIMIT	PASSING #200 SIEVE (%)	UNCONFINED SHEAR (TSF)	
SURFACE ELEVATION: --- MSL												
	X	4		[Symbol]	<u>DISTURBED ALLUVIUM:</u> Light Brown Silty fine Sand to fine Sandy Silt, very loose to loose-damp		4					
	X	4		[Symbol]	<u>ALLUVIUM:</u> Light Gray Brown Silty fine Sand to fine Sandy Silt, very loose to loose-damp		5					
5					Boring Terminated at 5'							

TBL_17G218.GPJ_SOCALGEO.GDT_12/15/17

APPENDIX C

Consolidation/Collapse Test Results

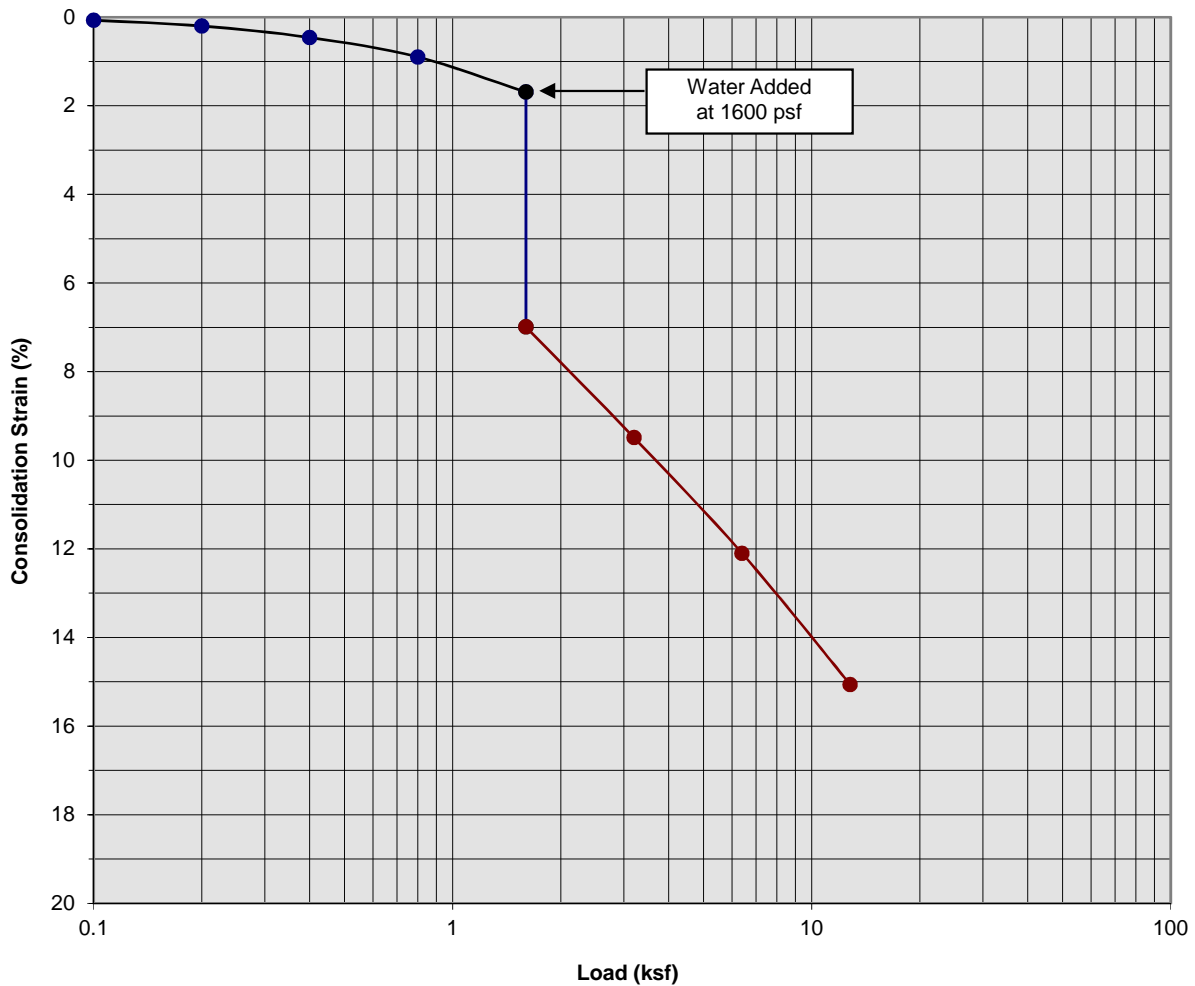

Classification: Light Gray Brown Silty fine Sand to fine Sandy Silt


Boring Number:	B-1	Initial Moisture Content (%)	3
Sample Number:	---	Final Moisture Content (%)	21
Depth (ft)	1 to 2	Initial Dry Density (pcf)	88.9
Specimen Diameter (in)	2.4	Final Dry Density (pcf)	104.0
Specimen Thickness (in)	1.0	Percent Collapse (%)	5.30

Proposed Comm/Ind Building
 San Bernardino County, California
 Project No. 17G218
PLATE C- 1



**SOUTHERN
 CALIFORNIA
 GEOTECHNICAL**
A California Corporation

Consolidation/Collapse Test Results

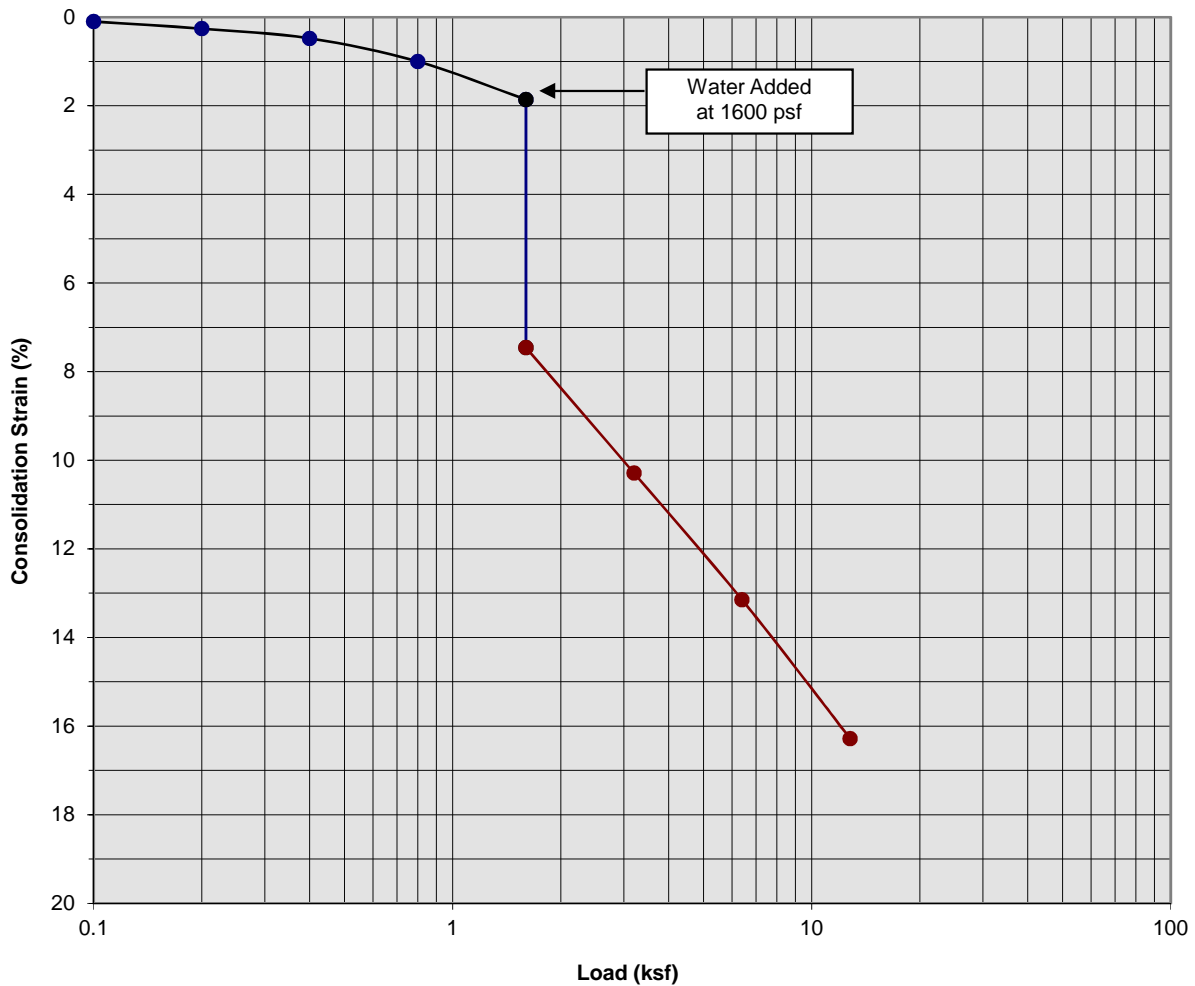

Classification: Light Gray Brown Silty fine Sand to fine Sandy Silt


Boring Number:	B-1	Initial Moisture Content (%)	5
Sample Number:	---	Final Moisture Content (%)	24
Depth (ft)	3 to 4	Initial Dry Density (pcf)	85.0
Specimen Diameter (in)	2.4	Final Dry Density (pcf)	100.7
Specimen Thickness (in)	1.0	Percent Collapse (%)	5.60

Proposed Comm/Ind Building
 San Bernardino County, California
 Project No. 17G218
PLATE C- 2



**SOUTHERN
 CALIFORNIA
 GEOTECHNICAL**
A California Corporation

Consolidation/Collapse Test Results

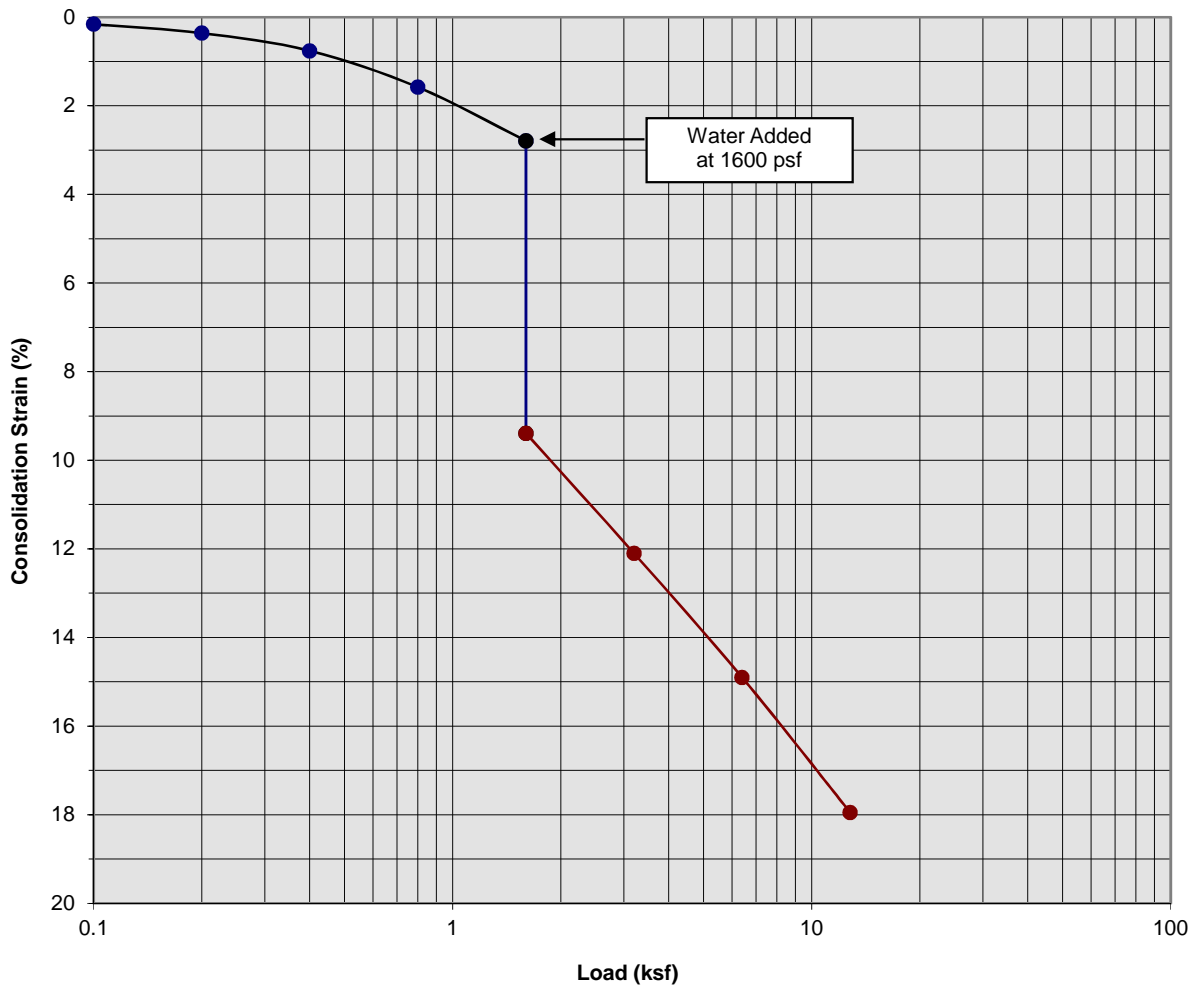

Classification: Light Gray Brown fine Sandy Silt


Boring Number:	B-1	Initial Moisture Content (%)	6
Sample Number:	---	Final Moisture Content (%)	23
Depth (ft)	5 to 6	Initial Dry Density (pcf)	83.9
Specimen Diameter (in)	2.4	Final Dry Density (pcf)	102.6
Specimen Thickness (in)	1.0	Percent Collapse (%)	6.60

Proposed Comm/Ind Building
 San Bernardino County, California
 Project No. 17G218
PLATE C- 3



**SOUTHERN
 CALIFORNIA
 GEOTECHNICAL**
A California Corporation

Consolidation/Collapse Test Results

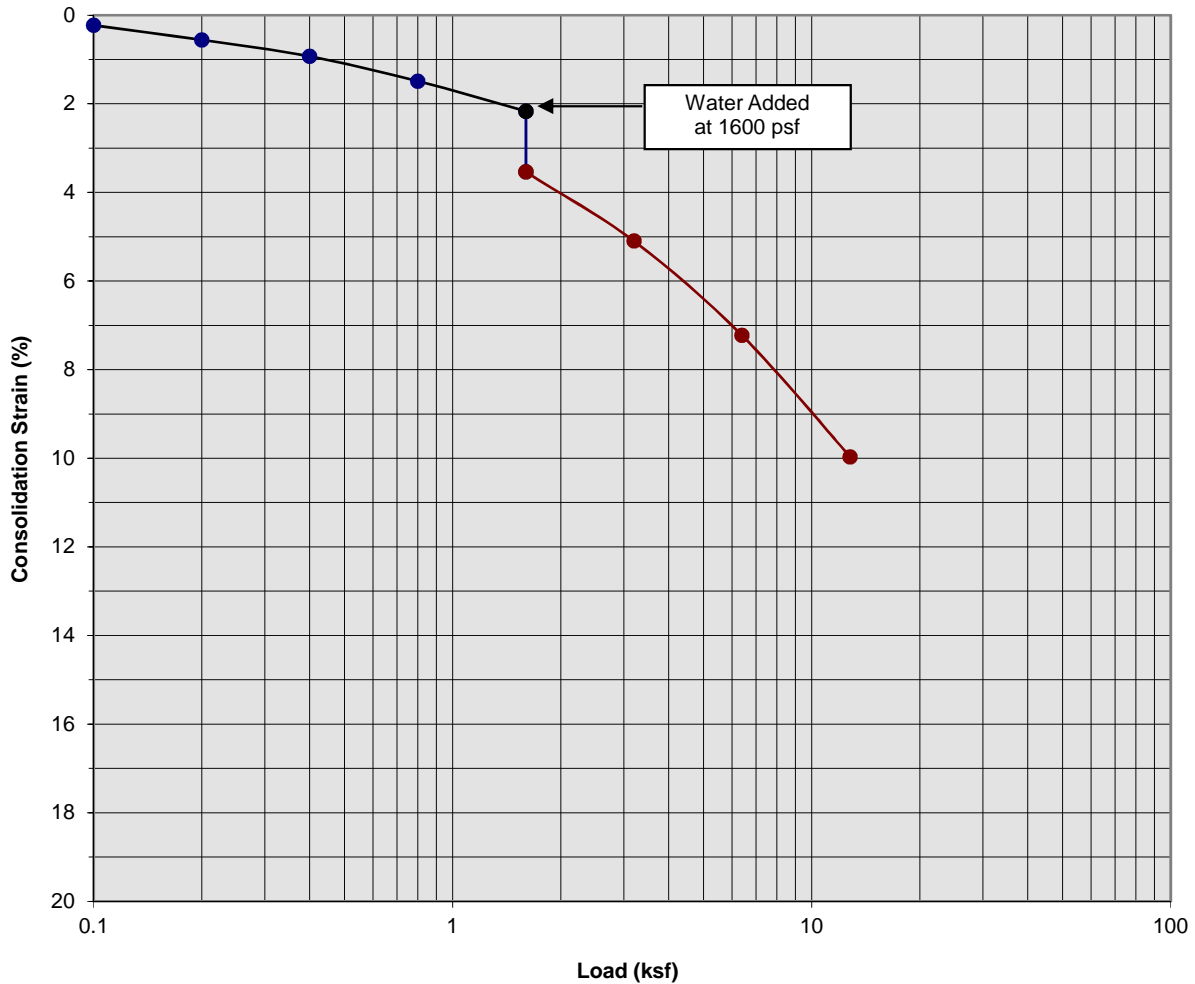

Classification: Light Gray Silty fine Sand


Boring Number:	B-1	Initial Moisture Content (%)	4
Sample Number:	---	Final Moisture Content (%)	24
Depth (ft)	7 to 8	Initial Dry Density (pcf)	91.6
Specimen Diameter (in)	2.4	Final Dry Density (pcf)	101.3
Specimen Thickness (in)	1.0	Percent Collapse (%)	1.37

Proposed Comm/Ind Building
 San Bernardino County, California
 Project No. 17G218
PLATE C- 4



**SOUTHERN
 CALIFORNIA
 GEOTECHNICAL**
A California Corporation

Consolidation/Collapse Test Results

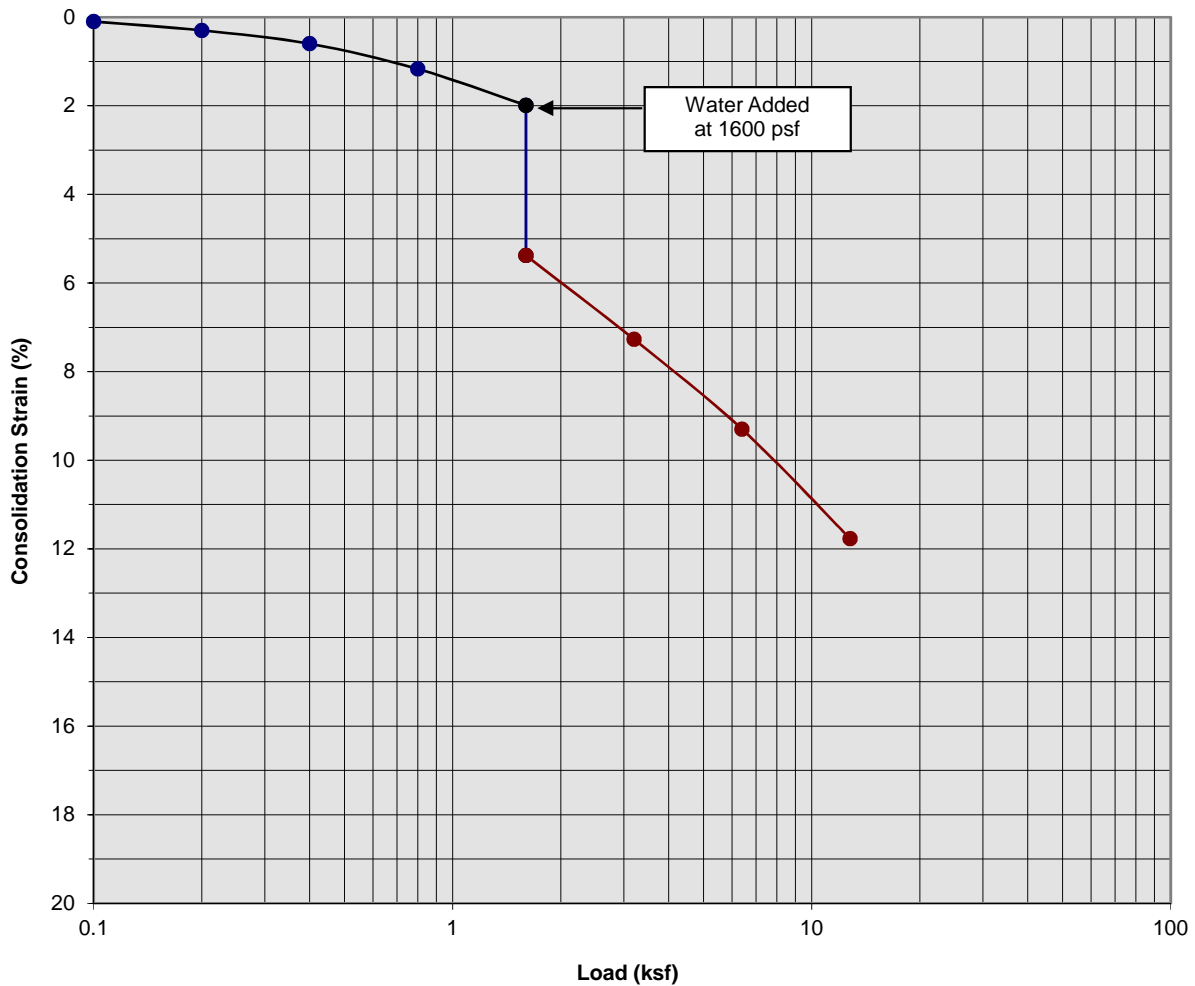

Classification: Light Gray Brown fine Sandy Silt to Silty fine Sand


Boring Number:	B-3	Initial Moisture Content (%)	3
Sample Number:	---	Final Moisture Content (%)	21
Depth (ft)	3 to 4	Initial Dry Density (pcf)	91.9
Specimen Diameter (in)	2.4	Final Dry Density (pcf)	103.1
Specimen Thickness (in)	1.0	Percent Collapse (%)	3.39

Proposed Comm/Ind Building
 San Bernardino County, California
 Project No. 17G218
PLATE C- 5



SOUTHERN CALIFORNIA GEOTECHNICAL
A California Corporation

Consolidation/Collapse Test Results

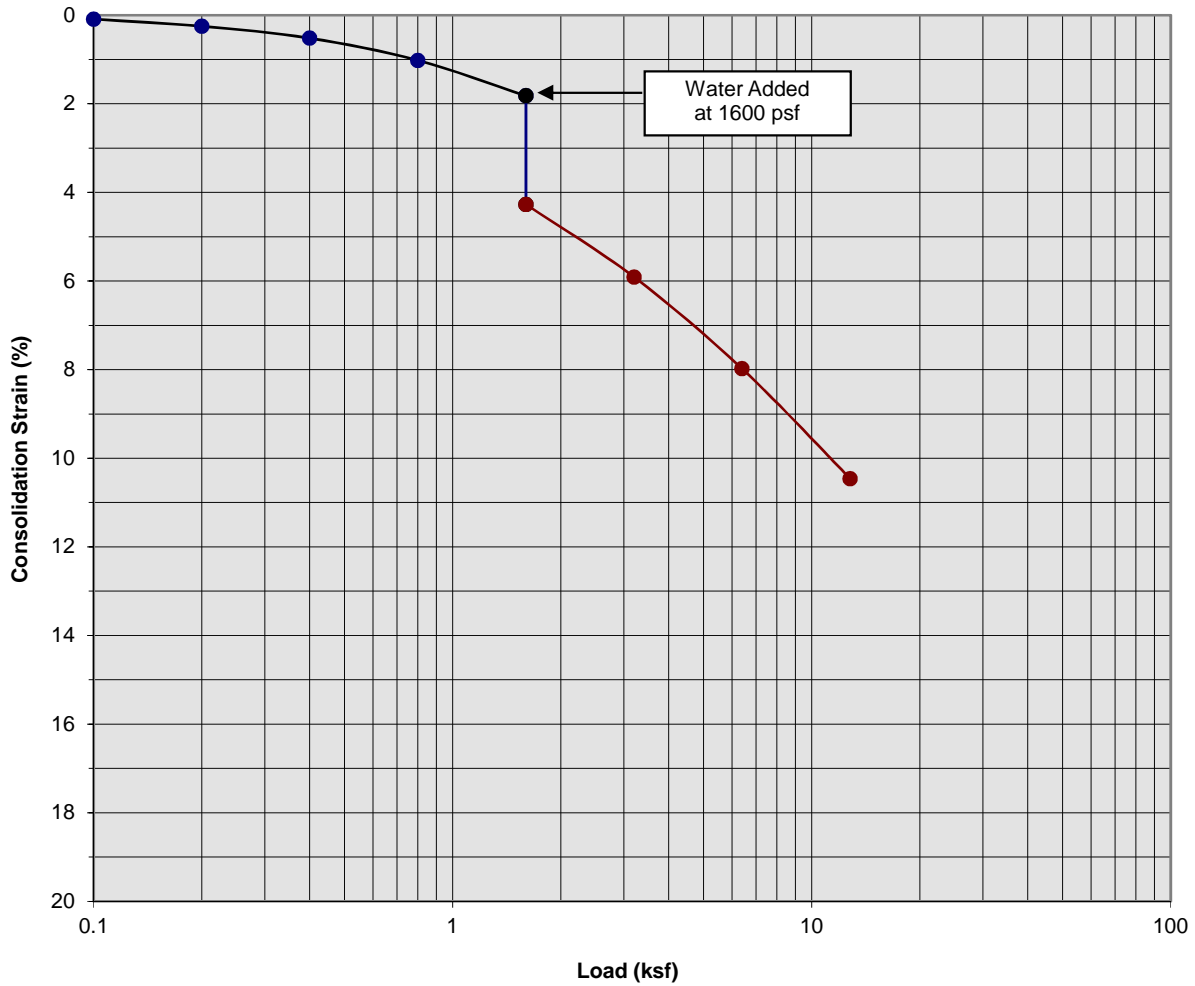

Classification: Light Gray fine Sandy Silt


Boring Number:	B-3	Initial Moisture Content (%)	3
Sample Number:	---	Final Moisture Content (%)	25
Depth (ft)	5 to 6	Initial Dry Density (pcf)	89.8
Specimen Diameter (in)	2.4	Final Dry Density (pcf)	98.8
Specimen Thickness (in)	1.0	Percent Collapse (%)	2.45

Proposed Comm/Ind Building
 San Bernardino County, California
 Project No. 17G218
PLATE C- 6



**SOUTHERN
 CALIFORNIA
 GEOTECHNICAL**
A California Corporation

Consolidation/Collapse Test Results

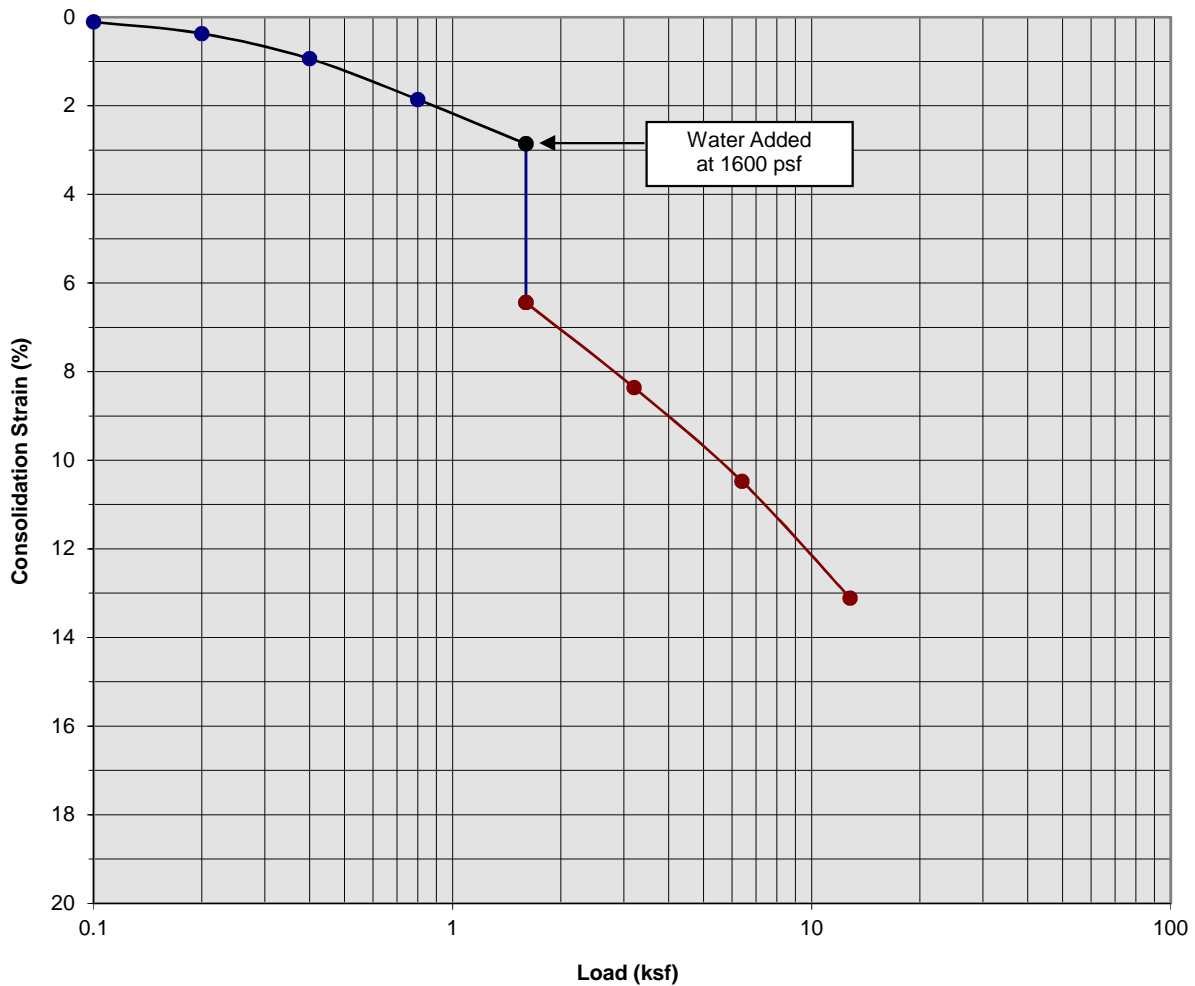

Classification: Light Gray fine Sandy Silt


Boring Number:	B-3	Initial Moisture Content (%)	3
Sample Number:	---	Final Moisture Content (%)	26
Depth (ft)	7 to 8	Initial Dry Density (pcf)	81.3
Specimen Diameter (in)	2.4	Final Dry Density (pcf)	93.1
Specimen Thickness (in)	1.0	Percent Collapse (%)	3.58

Proposed Comm/Ind Building
 San Bernardino County, California
 Project No. 17G218
PLATE C- 7



**SOUTHERN
 CALIFORNIA
 GEOTECHNICAL**
A California Corporation

Consolidation/Collapse Test Results

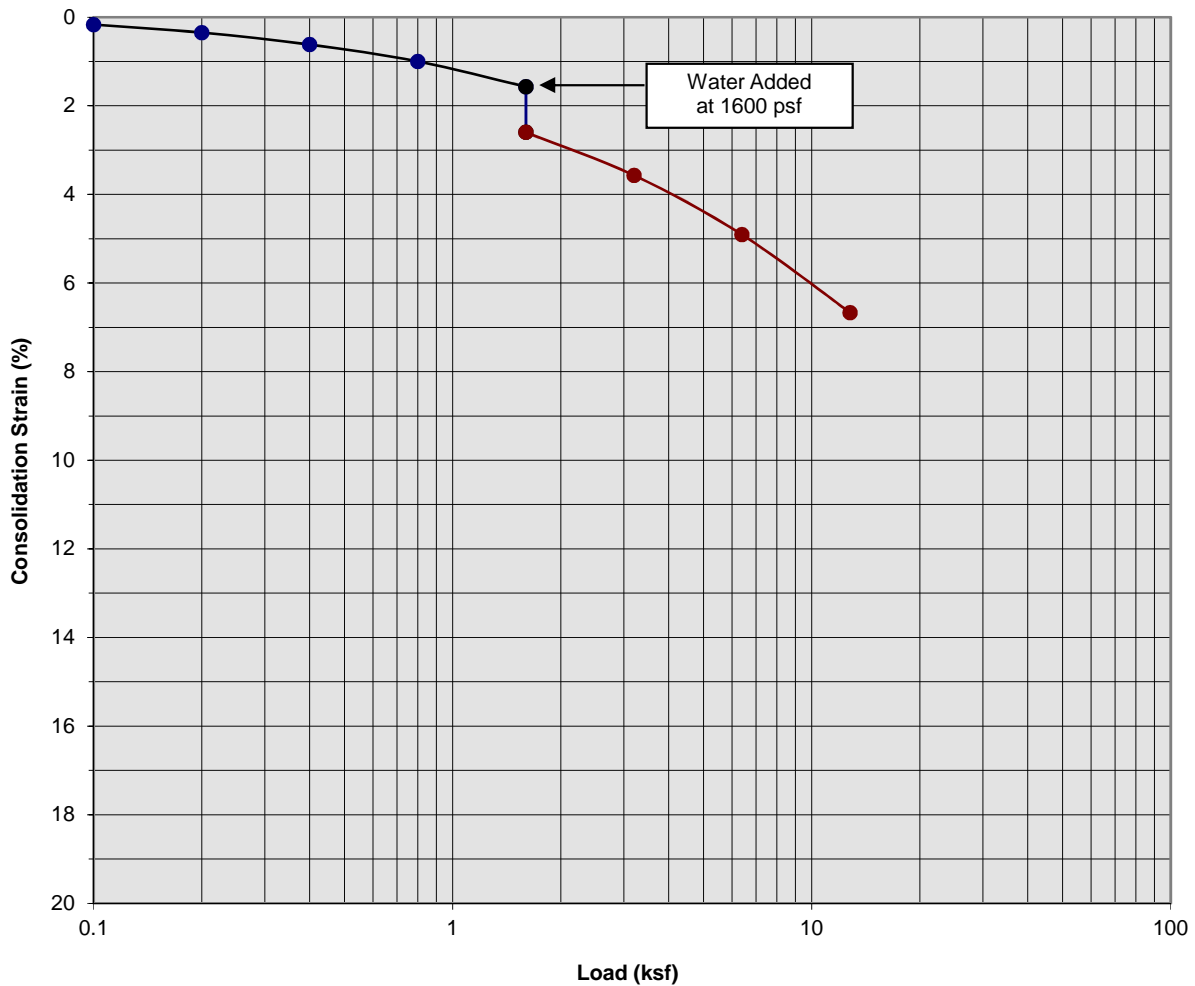

Classification: Light Gray fine Sand, little Silt


Boring Number:	B-3	Initial Moisture Content (%)	2
Sample Number:	---	Final Moisture Content (%)	21
Depth (ft)	9 to 10	Initial Dry Density (pcf)	97.2
Specimen Diameter (in)	2.4	Final Dry Density (pcf)	103.4
Specimen Thickness (in)	1.0	Percent Collapse (%)	1.03

Proposed Comm/Ind Building
 San Bernardino County, California
 Project No. 17G218
PLATE C- 8



**SOUTHERN
 CALIFORNIA
 GEOTECHNICAL**
A California Corporation

Consolidation/Collapse Test Results

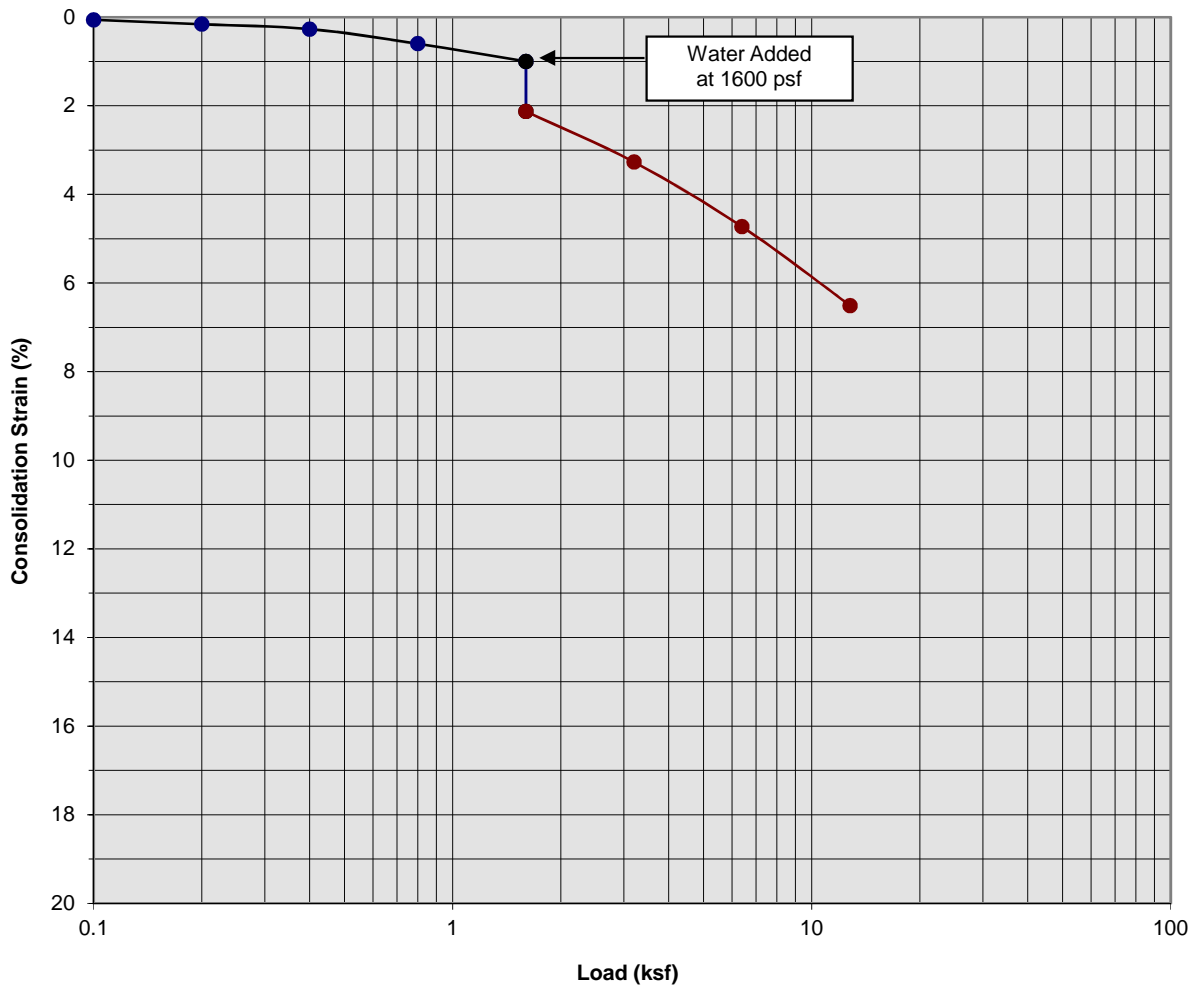

Classification: FILL: Light Brown fine to medium Sand, trace fine Gravel


Boring Number:	B-7	Initial Moisture Content (%)	2
Sample Number:	---	Final Moisture Content (%)	18
Depth (ft)	1 to 2	Initial Dry Density (pcf)	100.7
Specimen Diameter (in)	2.4	Final Dry Density (pcf)	107.1
Specimen Thickness (in)	1.0	Percent Collapse (%)	1.13

Proposed Comm/Ind Building
 San Bernardino County, California
 Project No. 17G218
PLATE C- 9



**SOUTHERN
 CALIFORNIA
 GEOTECHNICAL**
A California Corporation

Consolidation/Collapse Test Results

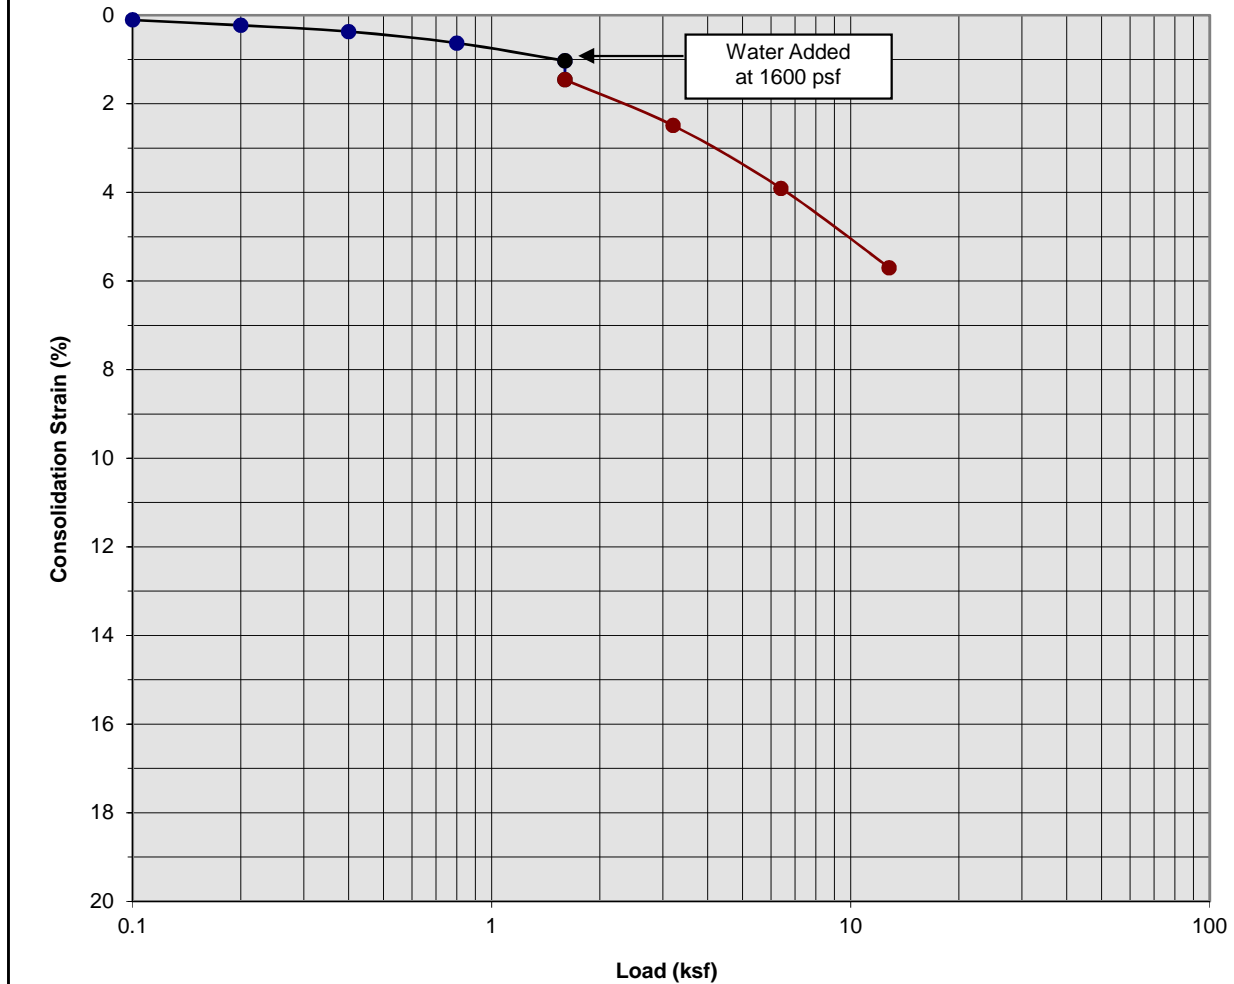

Classification: FILL: Light Brown fine to medium Sand, trace fine Gravel


Boring Number:	B-7	Initial Moisture Content (%)	3
Sample Number:	---	Final Moisture Content (%)	17
Depth (ft)	3 to 4	Initial Dry Density (pcf)	105.9
Specimen Diameter (in)	2.4	Final Dry Density (pcf)	112.3
Specimen Thickness (in)	1.0	Percent Collapse (%)	0.43

Proposed Comm/Ind Building
 San Bernardino County, California
 Project No. 17G218
PLATE C- 10



SOUTHERN CALIFORNIA GEOTECHNICAL
A California Corporation

Consolidation/Collapse Test Results

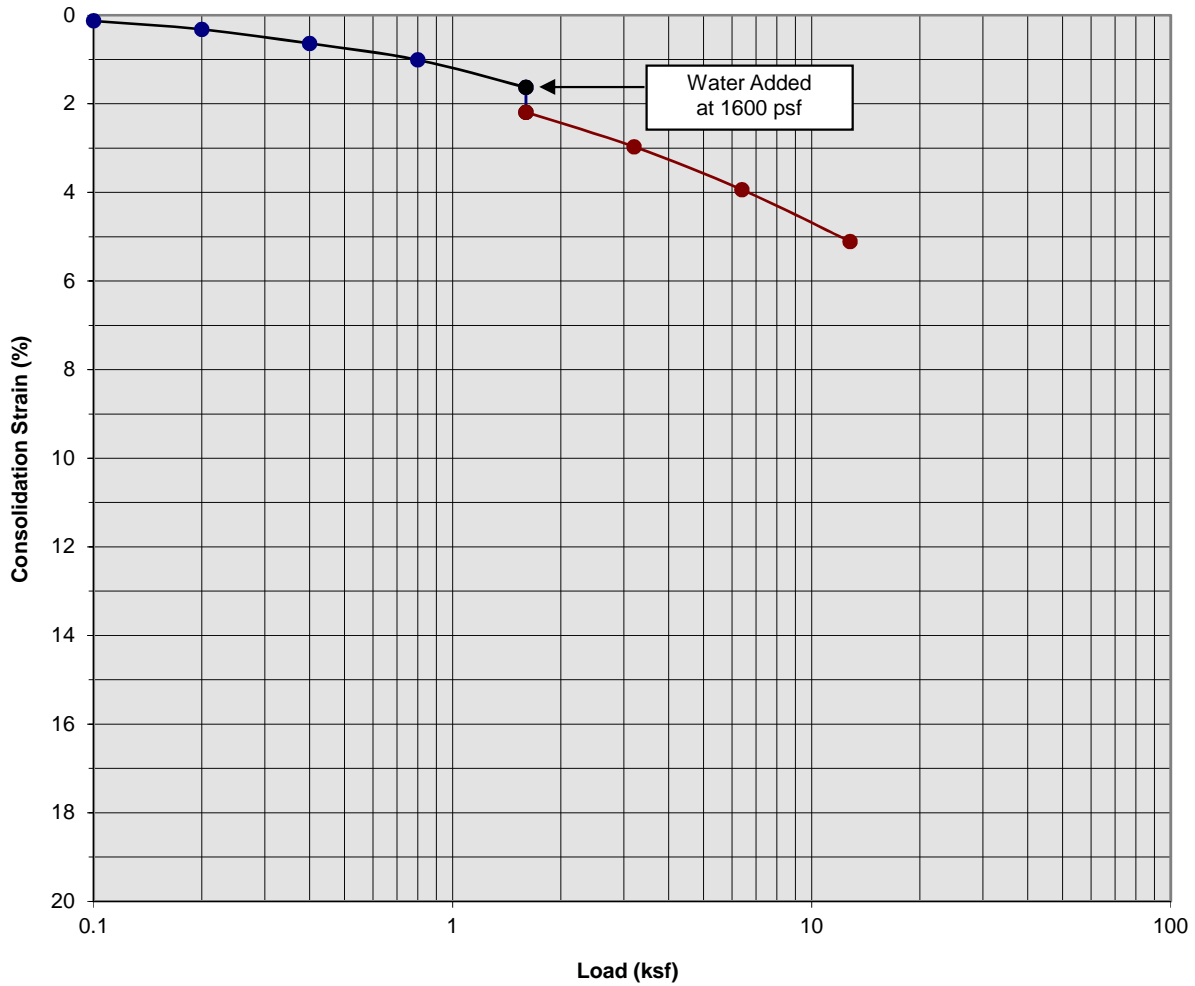

Classification: POSSIBLE FILL: Light Gray Brown fine to medium Sand, trace coarse Sand


Boring Number:	B-7	Initial Moisture Content (%)	2
Sample Number:	---	Final Moisture Content (%)	17
Depth (ft)	5 to 6	Initial Dry Density (pcf)	104.2
Specimen Diameter (in)	2.4	Final Dry Density (pcf)	109.2
Specimen Thickness (in)	1.0	Percent Collapse (%)	0.56

Proposed Comm/Ind Building
 San Bernardino County, California
 Project No. 17G218
PLATE C- 11



SOUTHERN CALIFORNIA GEOTECHNICAL
A California Corporation

Consolidation/Collapse Test Results

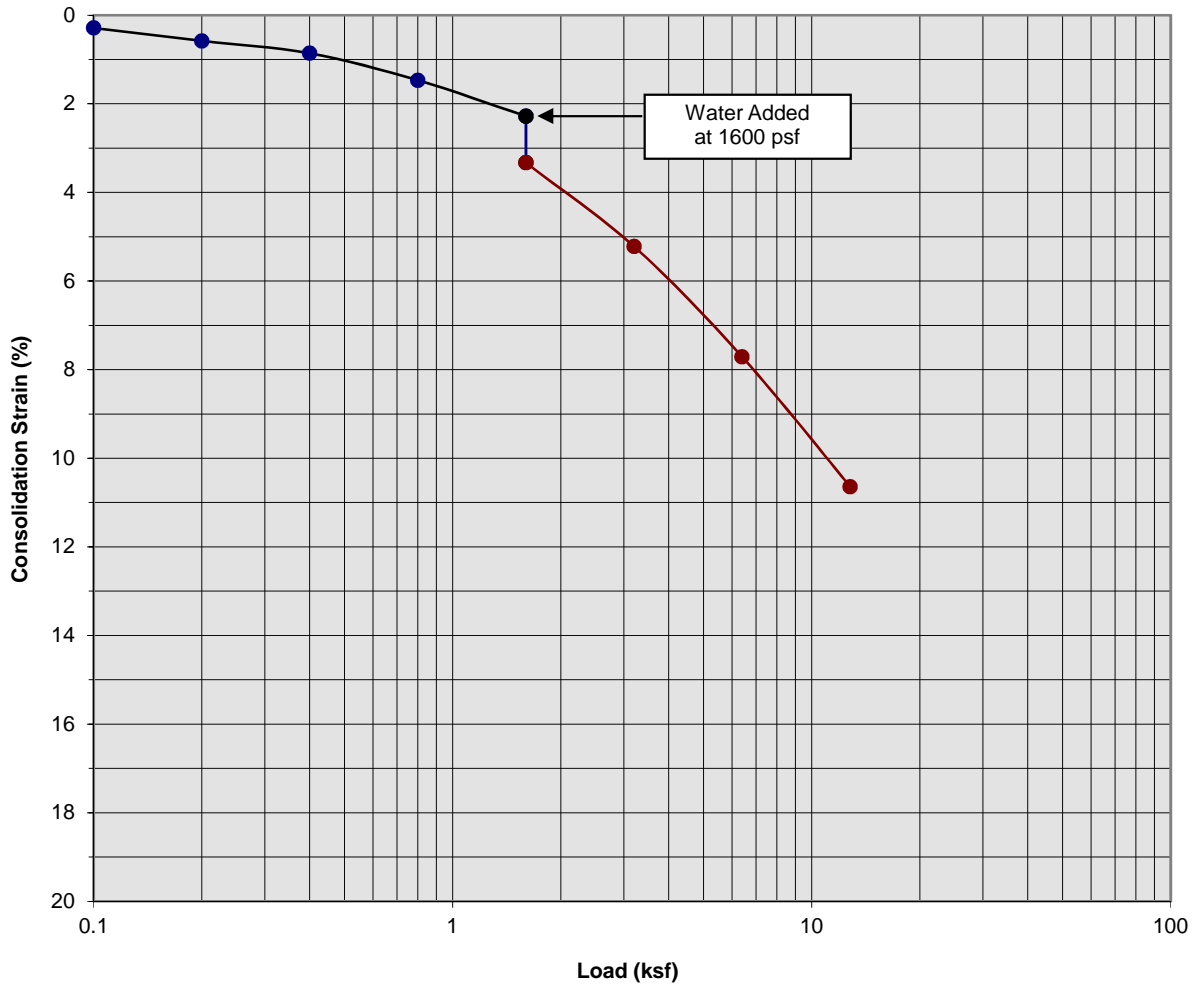

Classification: Light Gray Silty fine Sand, trace medium Sand


Boring Number:	B-7	Initial Moisture Content (%)	9
Sample Number:	---	Final Moisture Content (%)	29
Depth (ft)	7 to 8	Initial Dry Density (pcf)	89.4
Specimen Diameter (in)	2.4	Final Dry Density (pcf)	99.9
Specimen Thickness (in)	1.0	Percent Collapse (%)	1.05

Proposed Comm/Ind Building
 San Bernardino County, California
 Project No. 17G218
PLATE C- 12



SOUTHERN CALIFORNIA GEOTECHNICAL
A California Corporation

Moisture/Density Relationship ASTM D-1557

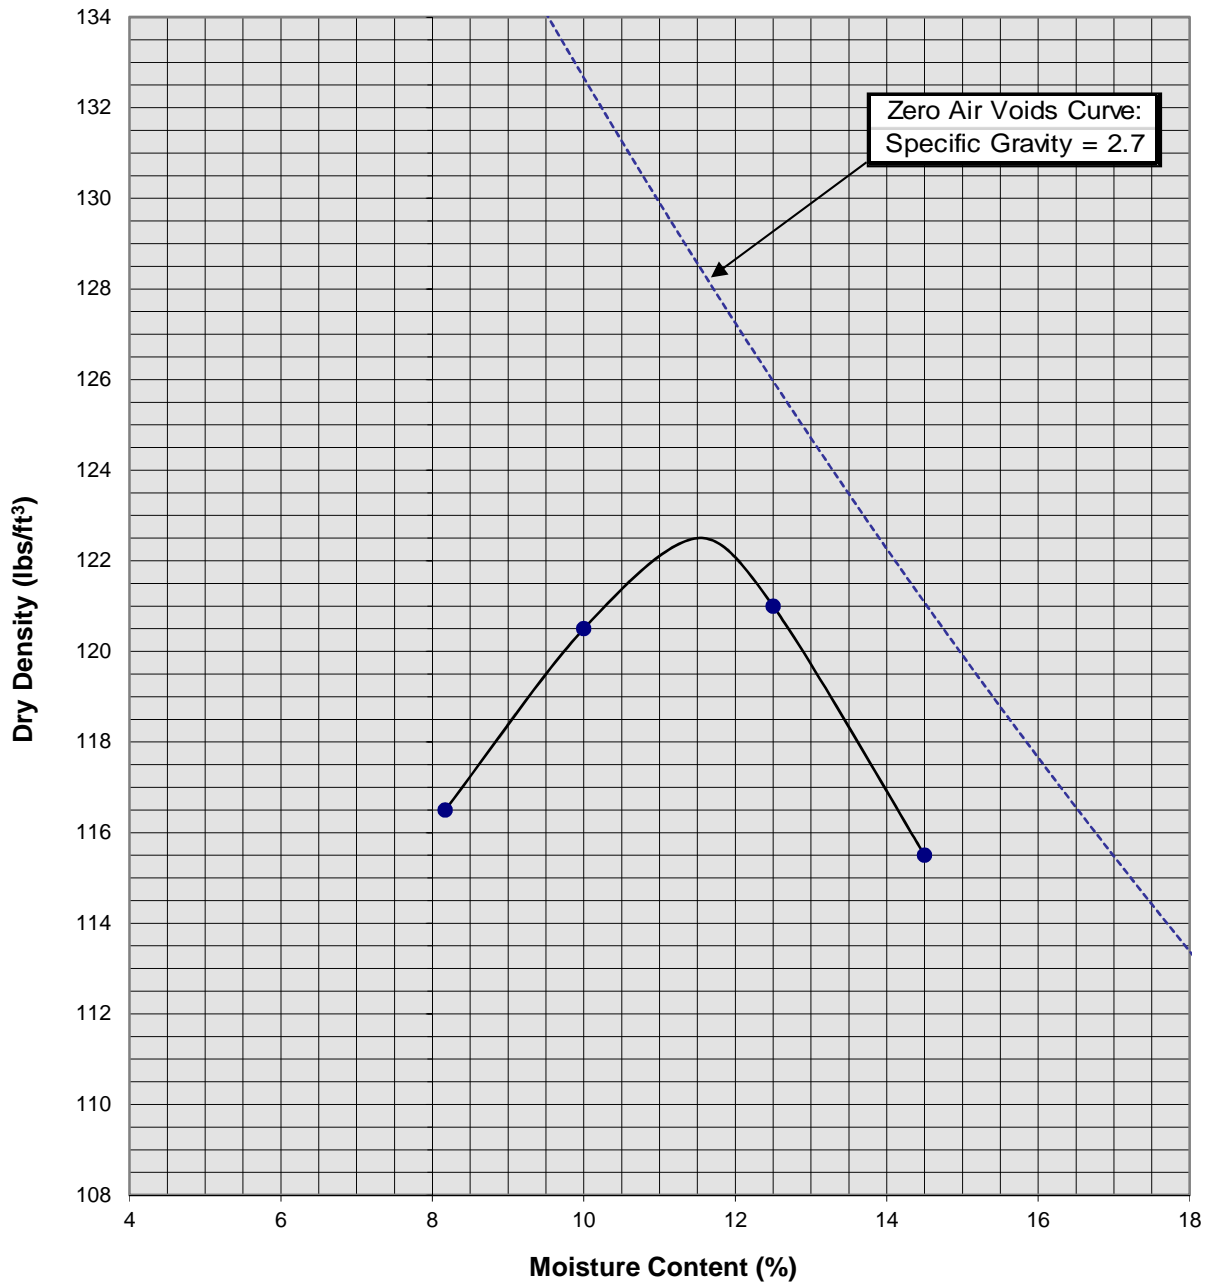

Soil ID Number		B-1 @ 0 to 5'
Optimum Moisture (%)		11.5
Maximum Dry Density (pcf)		122.5
Soil		
Classification	Gray Brown Silty fine Sand to fine Sandy Silt	


Proposed Comm/Ind Building
San Bernardino County, California
Project No. 17G218

PLATE C-13



SOUTHERN CALIFORNIA GEOTECHNICAL
A California Corporation

Moisture/Density Relationship ASTM D-1557

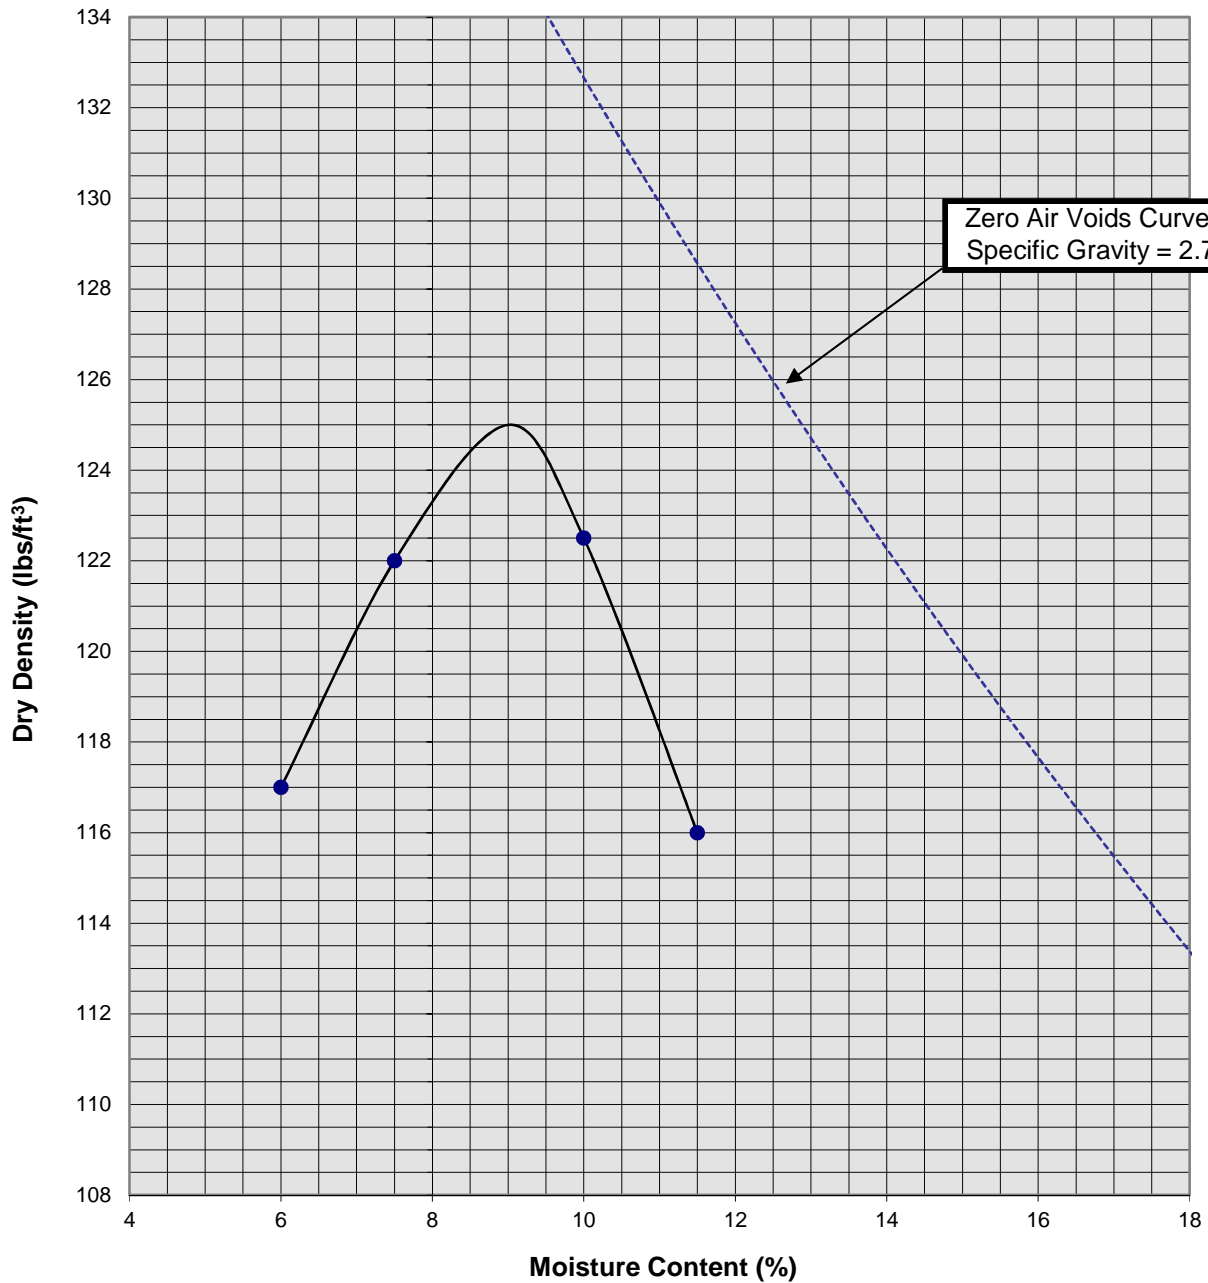

Soil ID Number	B-7 @ 0 to 5'
Optimum Moisture (%)	9
Maximum Dry Density (pcf)	125
Soil Classification	Brown Silty fine to medium Sand trace fine Gravel

Proposed Comm/Ind Building
San Bernardino County, California
Project No. 17G218

PLATE C-14



**SOUTHERN
CALIFORNIA
GEOTECHNICAL**
A California Corporation

APPENDIX D

GRADING GUIDE SPECIFICATIONS

These grading guide specifications are intended to provide typical procedures for grading operations. They are intended to supplement the recommendations contained in the geotechnical investigation report for this project. Should the recommendations in the geotechnical investigation report conflict with the grading guide specifications, the more site specific recommendations in the geotechnical investigation report will govern.

General

- The Earthwork Contractor is responsible for the satisfactory completion of all earthwork in accordance with the plans and geotechnical reports, and in accordance with city, county, and applicable building codes.
- The Geotechnical Engineer is the representative of the Owner/Builder for the purpose of implementing the report recommendations and guidelines. These duties are not intended to relieve the Earthwork Contractor of any responsibility to perform in a workman-like manner, nor is the Geotechnical Engineer to direct the grading equipment or personnel employed by the Contractor.
- The Earthwork Contractor is required to notify the Geotechnical Engineer of the anticipated work and schedule so that testing and inspections can be provided. If necessary, work may be stopped and redone if personnel have not been scheduled in advance.
- The Earthwork Contractor is required to have suitable and sufficient equipment on the job-site to process, moisture condition, mix and compact the amount of fill being placed to the approved compaction. In addition, suitable support equipment should be available to conform with recommendations and guidelines in this report.
- Canyon cleanouts, overexcavation areas, processed ground to receive fill, key excavations, subdrains and benches should be observed by the Geotechnical Engineer prior to placement of any fill. It is the Earthwork Contractor's responsibility to notify the Geotechnical Engineer of areas that are ready for inspection.
- Excavation, filling, and subgrade preparation should be performed in a manner and sequence that will provide drainage at all times and proper control of erosion. Precipitation, springs, and seepage water encountered shall be pumped or drained to provide a suitable working surface. The Geotechnical Engineer must be informed of springs or water seepage encountered during grading or foundation construction for possible revision to the recommended construction procedures and/or installation of subdrains.

Site Preparation

- The Earthwork Contractor is responsible for all clearing, grubbing, stripping and site preparation for the project in accordance with the recommendations of the Geotechnical Engineer.
- If any materials or areas are encountered by the Earthwork Contractor which are suspected of having toxic or environmentally sensitive contamination, the Geotechnical Engineer and Owner/Builder should be notified immediately.

- Major vegetation should be stripped and disposed of off-site. This includes trees, brush, heavy grasses and any materials considered unsuitable by the Geotechnical Engineer.
- Underground structures such as basements, cesspools or septic disposal systems, mining shafts, tunnels, wells and pipelines should be removed under the inspection of the Geotechnical Engineer and recommendations provided by the Geotechnical Engineer and/or city, county or state agencies. If such structures are known or found, the Geotechnical Engineer should be notified as soon as possible so that recommendations can be formulated.
- Any topsoil, slopewash, colluvium, alluvium and rock materials which are considered unsuitable by the Geotechnical Engineer should be removed prior to fill placement.
- Remaining voids created during site clearing caused by removal of trees, foundations basements, irrigation facilities, etc., should be excavated and filled with compacted fill.
- Subsequent to clearing and removals, areas to receive fill should be scarified to a depth of 10 to 12 inches, moisture conditioned and compacted
- The moisture condition of the processed ground should be at or slightly above the optimum moisture content as determined by the Geotechnical Engineer. Depending upon field conditions, this may require air drying or watering together with mixing and/or discing.

Compacted Fills

- Soil materials imported to or excavated on the property may be utilized in the fill, provided each material has been determined to be suitable in the opinion of the Geotechnical Engineer. Unless otherwise approved by the Geotechnical Engineer, all fill materials shall be free of deleterious, organic, or frozen matter, shall contain no chemicals that may result in the material being classified as "contaminated," and shall be very low to non-expansive with a maximum expansion index (EI) of 50. The top 12 inches of the compacted fill should have a maximum particle size of 3 inches, and all underlying compacted fill material a maximum 6-inch particle size, except as noted below.
- All soils should be evaluated and tested by the Geotechnical Engineer. Materials with high expansion potential, low strength, poor gradation or containing organic materials may require removal from the site or selective placement and/or mixing to the satisfaction of the Geotechnical Engineer.
- Rock fragments or rocks less than 6 inches in their largest dimensions, or as otherwise determined by the Geotechnical Engineer, may be used in compacted fill, provided the distribution and placement is satisfactory in the opinion of the Geotechnical Engineer.
- Rock fragments or rocks greater than 12 inches should be taken off-site or placed in accordance with recommendations and in areas designated as suitable by the Geotechnical Engineer. These materials should be placed in accordance with Plate D-8 of these Grading Guide Specifications and in accordance with the following recommendations:
 - Rocks 12 inches or more in diameter should be placed in rows at least 15 feet apart, 15 feet from the edge of the fill, and 10 feet or more below subgrade. Spaces should be left between each rock fragment to provide for placement and compaction of soil around the fragments.
 - Fill materials consisting of soil meeting the minimum moisture content requirements and free of oversize material should be placed between and over the rows of rock or

concrete. Ample water and compactive effort should be applied to the fill materials as they are placed in order that all of the voids between each of the fragments are filled and compacted to the specified density.

- Subsequent rows of rocks should be placed such that they are not directly above a row placed in the previous lift of fill. A minimum 5-foot offset between rows is recommended.
- To facilitate future trenching, oversized material should not be placed within the range of foundation excavations, future utilities or other underground construction unless specifically approved by the soil engineer and the developer/owner representative.
- Fill materials approved by the Geotechnical Engineer should be placed in areas previously prepared to receive fill and in evenly placed, near horizontal layers at about 6 to 8 inches in loose thickness, or as otherwise determined by the Geotechnical Engineer for the project.
- Each layer should be moisture conditioned to optimum moisture content, or slightly above, as directed by the Geotechnical Engineer. After proper mixing and/or drying, to evenly distribute the moisture, the layers should be compacted to at least 90 percent of the maximum dry density in compliance with ASTM D-1557-78 unless otherwise indicated.
- Density and moisture content testing should be performed by the Geotechnical Engineer at random intervals and locations as determined by the Geotechnical Engineer. These tests are intended as an aid to the Earthwork Contractor, so he can evaluate his workmanship, equipment effectiveness and site conditions. The Earthwork Contractor is responsible for compaction as required by the Geotechnical Report(s) and governmental agencies.
- Fill areas unused for a period of time may require moisture conditioning, processing and recompaction prior to the start of additional filling. The Earthwork Contractor should notify the Geotechnical Engineer of his intent so that an evaluation can be made.
- Fill placed on ground sloping at a 5-to-1 inclination (horizontal-to-vertical) or steeper should be benched into bedrock or other suitable materials, as directed by the Geotechnical Engineer. Typical details of benching are illustrated on Plates D-2, D-4, and D-5.
- Cut/fill transition lots should have the cut portion overexcavated to a depth of at least 3 feet and rebuilt with fill (see Plate D-1), as determined by the Geotechnical Engineer.
- All cut lots should be inspected by the Geotechnical Engineer for fracturing and other bedrock conditions. If necessary, the pads should be overexcavated to a depth of 3 feet and rebuilt with a uniform, more cohesive soil type to impede moisture penetration.
- Cut portions of pad areas above buttresses or stabilizations should be overexcavated to a depth of 3 feet and rebuilt with uniform, more cohesive compacted fill to impede moisture penetration.
- Non-structural fill adjacent to structural fill should typically be placed in unison to provide lateral support. Backfill along walls must be placed and compacted with care to ensure that excessive unbalanced lateral pressures do not develop. The type of fill material placed adjacent to below grade walls must be properly tested and approved by the Geotechnical Engineer with consideration of the lateral earth pressure used in the design.

Foundations

- The foundation influence zone is defined as extending one foot horizontally from the outside edge of a footing, and proceeding downward at a ½ horizontal to 1 vertical (0.5:1) inclination.
- Where overexcavation beneath a footing subgrade is necessary, it should be conducted so as to encompass the entire foundation influence zone, as described above.
- Compacted fill adjacent to exterior footings should extend at least 12 inches above foundation bearing grade. Compacted fill within the interior of structures should extend to the floor subgrade elevation.

Fill Slopes

- The placement and compaction of fill described above applies to all fill slopes. Slope compaction should be accomplished by overfilling the slope, adequately compacting the fill in even layers, including the overfilled zone and cutting the slope back to expose the compacted core
- Slope compaction may also be achieved by backrolling the slope adequately every 2 to 4 vertical feet during the filling process as well as requiring the earth moving and compaction equipment to work close to the top of the slope. Upon completion of slope construction, the slope face should be compacted with a sheepsfoot connected to a sideboom and then grid rolled. This method of slope compaction should only be used if approved by the Geotechnical Engineer.
- Sandy soils lacking in adequate cohesion may be unstable for a finished slope condition and therefore should not be placed within 15 horizontal feet of the slope face.
- All fill slopes should be keyed into bedrock or other suitable material. Fill keys should be at least 15 feet wide and inclined at 2 percent into the slope. For slopes higher than 30 feet, the fill key width should be equal to one-half the height of the slope (see Plate D-5).
- All fill keys should be cleared of loose slough material prior to geotechnical inspection and should be approved by the Geotechnical Engineer and governmental agencies prior to filling.
- The cut portion of fill over cut slopes should be made first and inspected by the Geotechnical Engineer for possible stabilization requirements. The fill portion should be adequately keyed through all surficial soils and into bedrock or suitable material. Soils should be removed from the transition zone between the cut and fill portions (see Plate D-2).

Cut Slopes


- All cut slopes should be inspected by the Geotechnical Engineer to determine the need for stabilization. The Earthwork Contractor should notify the Geotechnical Engineer when slope cutting is in progress at intervals of 10 vertical feet. Failure to notify may result in a delay in recommendations.
- Cut slopes exposing loose, cohesionless sands should be reported to the Geotechnical Engineer for possible stabilization recommendations.
- All stabilization excavations should be cleared of loose slough material prior to geotechnical inspection. Stakes should be provided by the Civil Engineer to verify the location and dimensions of the key. A typical stabilization fill detail is shown on Plate D-5.

- Stabilization key excavations should be provided with subdrains. Typical subdrain details are shown on Plates D-6.


Subdrains

- Subdrains may be required in canyons and swales where fill placement is proposed. Typical subdrain details for canyons are shown on Plate D-3. Subdrains should be installed after approval of removals and before filling, as determined by the Soils Engineer.
- Plastic pipe may be used for subdrains provided it is Schedule 40 or SDR 35 or equivalent. Pipe should be protected against breakage, typically by placement in a square-cut (backhoe) trench or as recommended by the manufacturer.
- Filter material for subdrains should conform to CALTRANS Specification 68-1.025 or as approved by the Geotechnical Engineer for the specific site conditions. Clean $\frac{3}{4}$ -inch crushed rock may be used provided it is wrapped in an acceptable filter cloth and approved by the Geotechnical Engineer. Pipe diameters should be 6 inches for runs up to 500 feet and 8 inches for the downstream continuations of longer runs. Four-inch diameter pipe may be used in buttress and stabilization fills.

CUT LOT

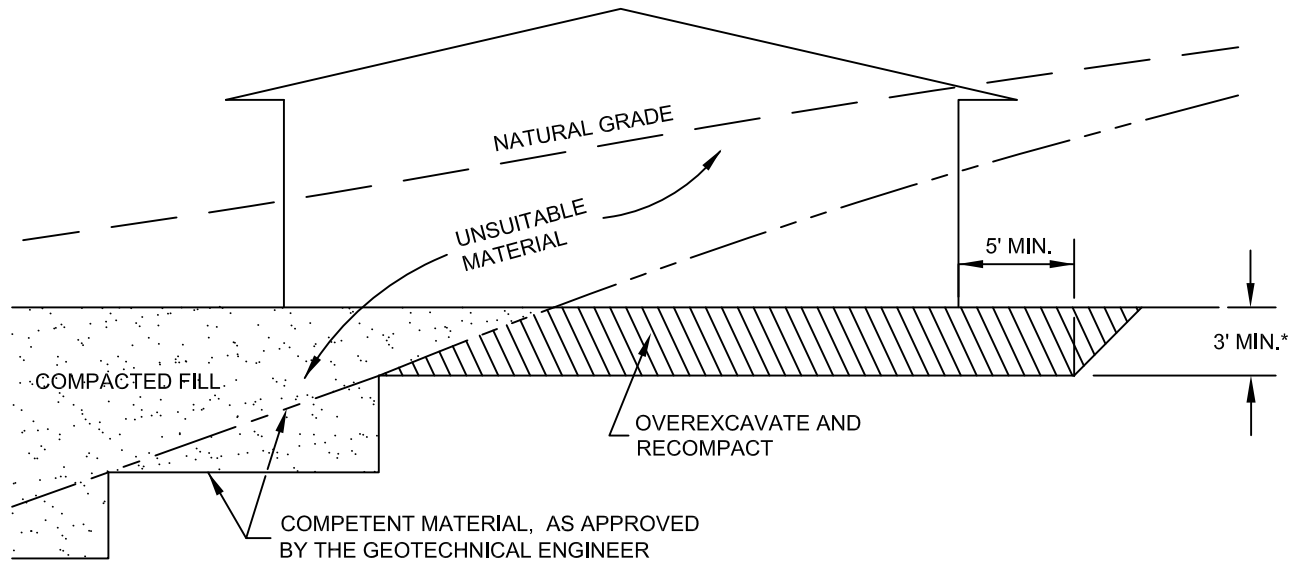


CUT/FILL LOT (TRANSITION)

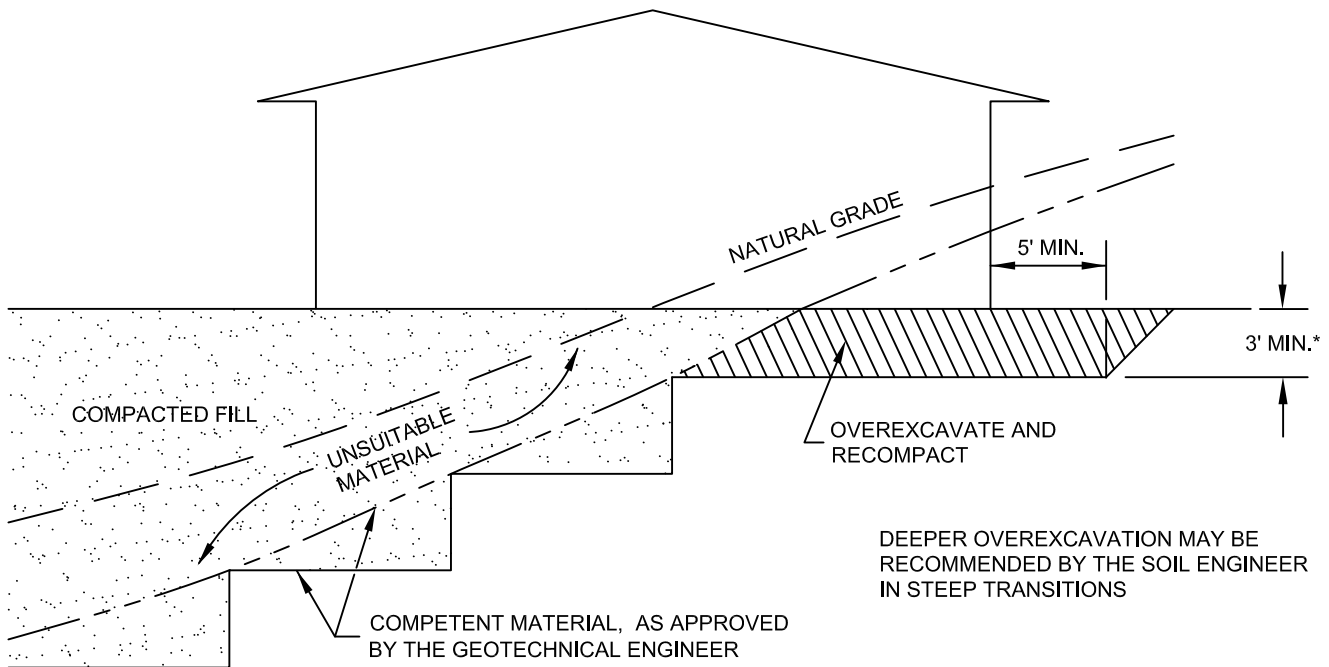


*SEE TEXT OF REPORT FOR SPECIFIC RECOMMENDATION. ACTUAL DEPTH OF OVEREXCAVATION MAY BE GREATER.

TRANSITION LOT DETAIL	
GRADING GUIDE SPECIFICATIONS	
NOT TO SCALE	 SOUTHERN CALIFORNIA GEOTECHNICAL
DRAWN: JAS CHKD: GKM	
PLATE D-1	

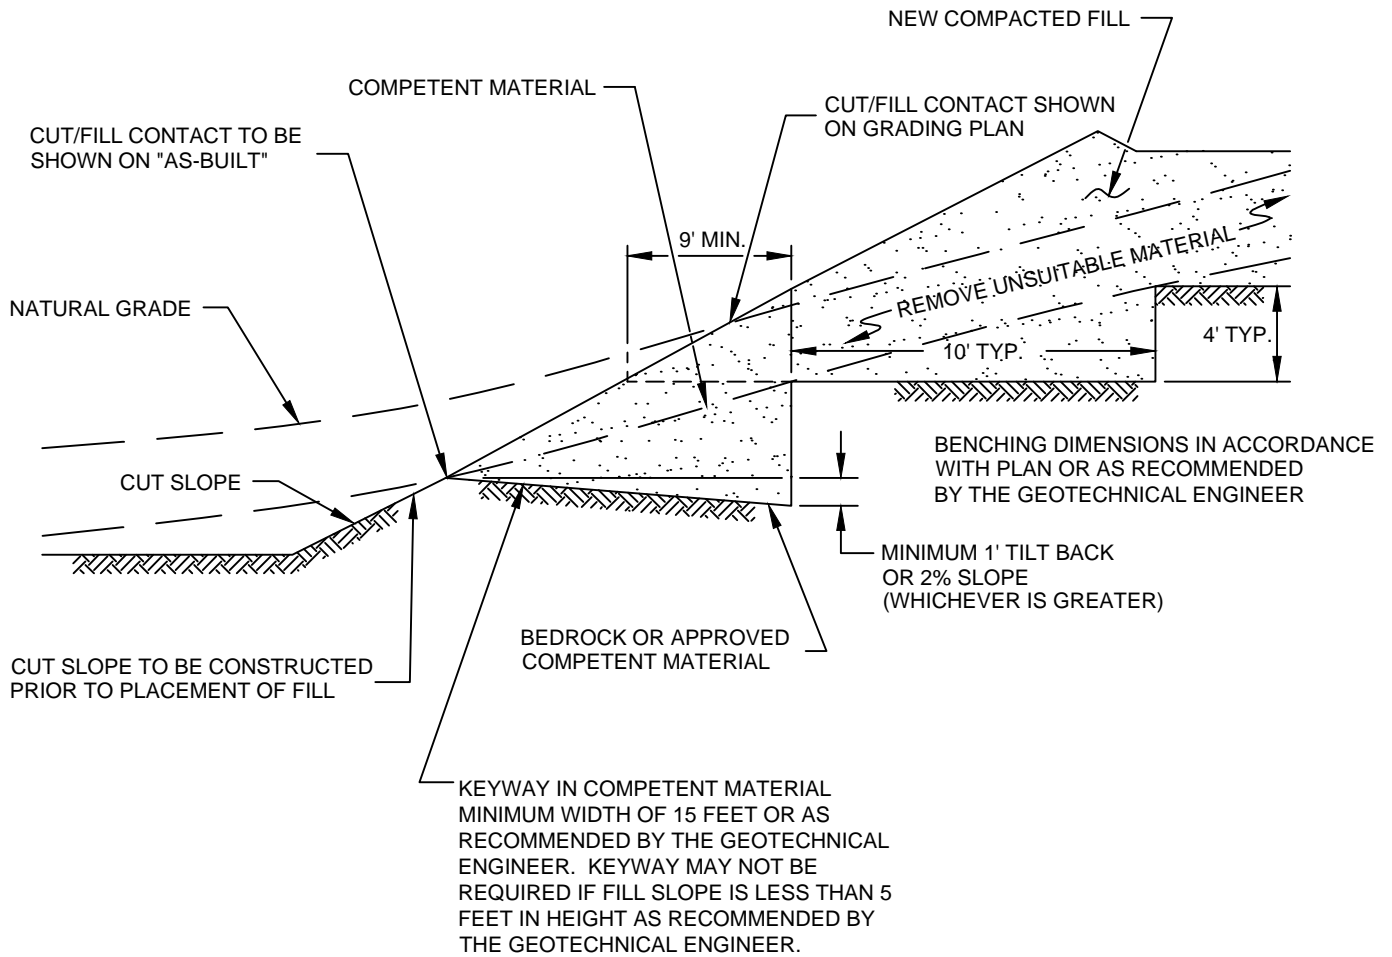


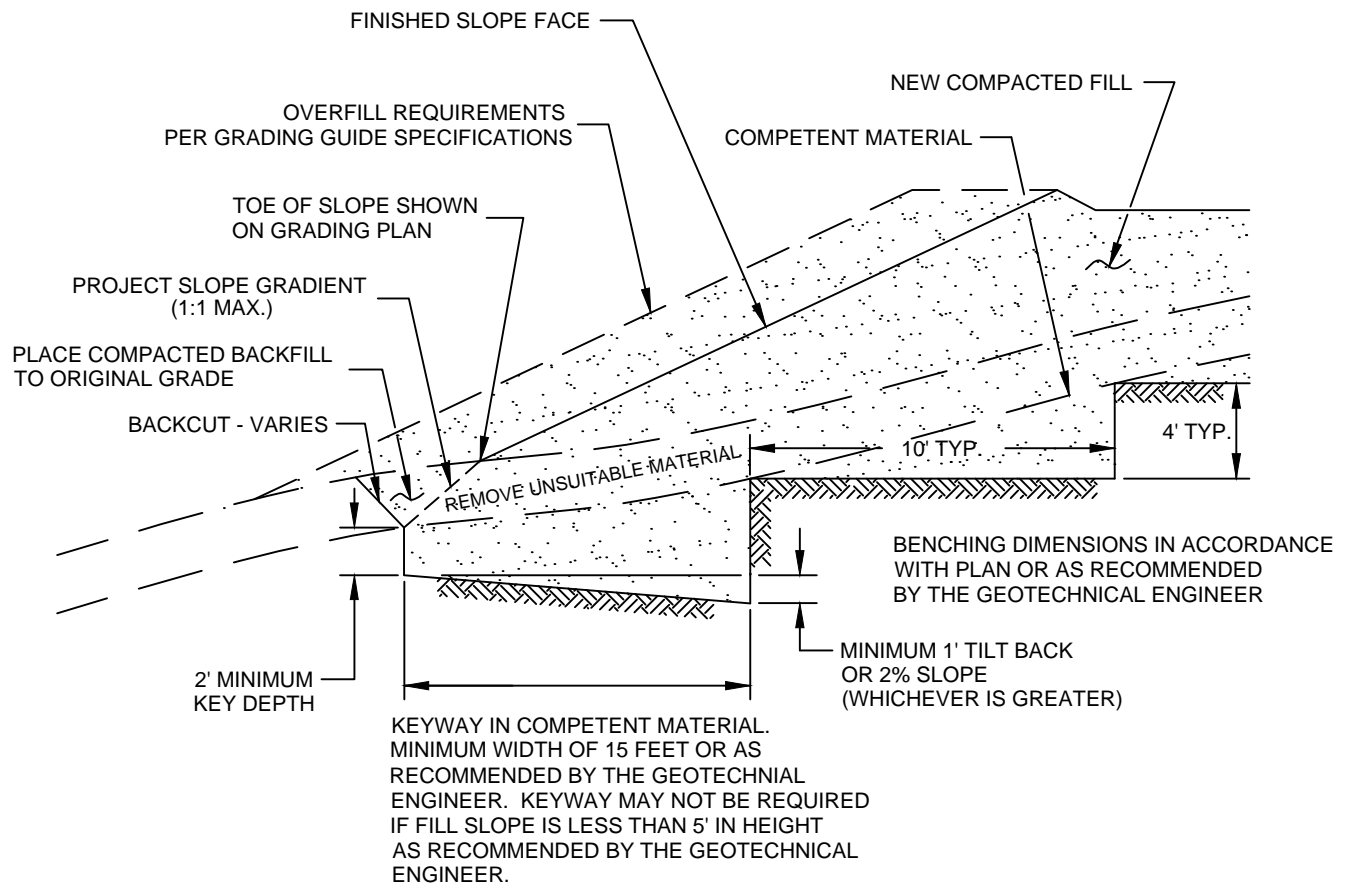
FILL ABOVE CUT SLOPE DETAIL	
GRADING GUIDE SPECIFICATIONS	
NOT TO SCALE	 SOUTHERN CALIFORNIA GEOTECHNICAL
DRAWN: JAS CHKD: GKM	
PLATE D-2	

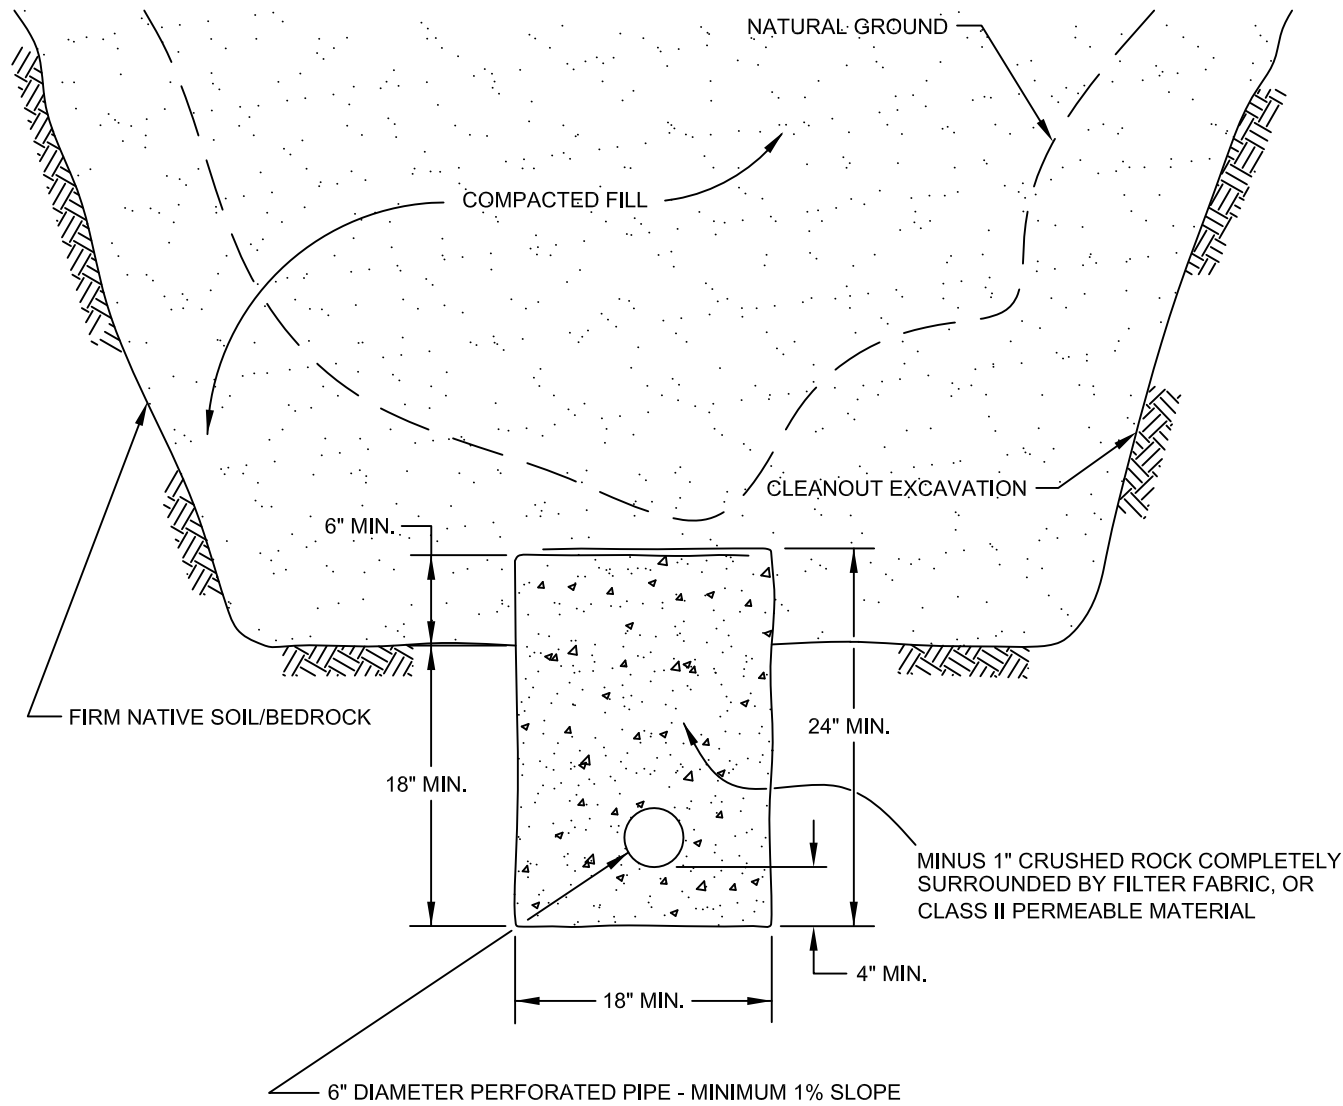

PIPE MATERIAL	DEPTH OF FILL OVER SUBDRAIN
ADS (CORRUGATED POLETHYLENE)	8
TRANSITE UNDERDRAIN	20
PVC OR ABS: SDR 35	35
SDR 21	100


**SCHEMATIC ONLY
NOT TO SCALE**


CANYON SUBDRAIN DETAIL	
GRADING GUIDE SPECIFICATIONS	
NOT TO SCALE	 SOUTHERN CALIFORNIA GEOTECHNICAL
DRAWN: JAS CHKD: GKM	
PLATE D-3	




NOTE:
 BENCHING SHALL BE REQUIRED WHEN NATURAL SLOPES ARE EQUAL TO OR STEEPER THAN 5:1 OR WHEN RECOMMENDED BY THE GEOTECHNICAL ENGINEER.

FILL ABOVE NATURAL SLOPE DETAIL	
GRADING GUIDE SPECIFICATIONS	
NOT TO SCALE	 SOUTHERN CALIFORNIA GEOTECHNICAL
DRAWN: JAS CHKD: GKM	
PLATE D-4	

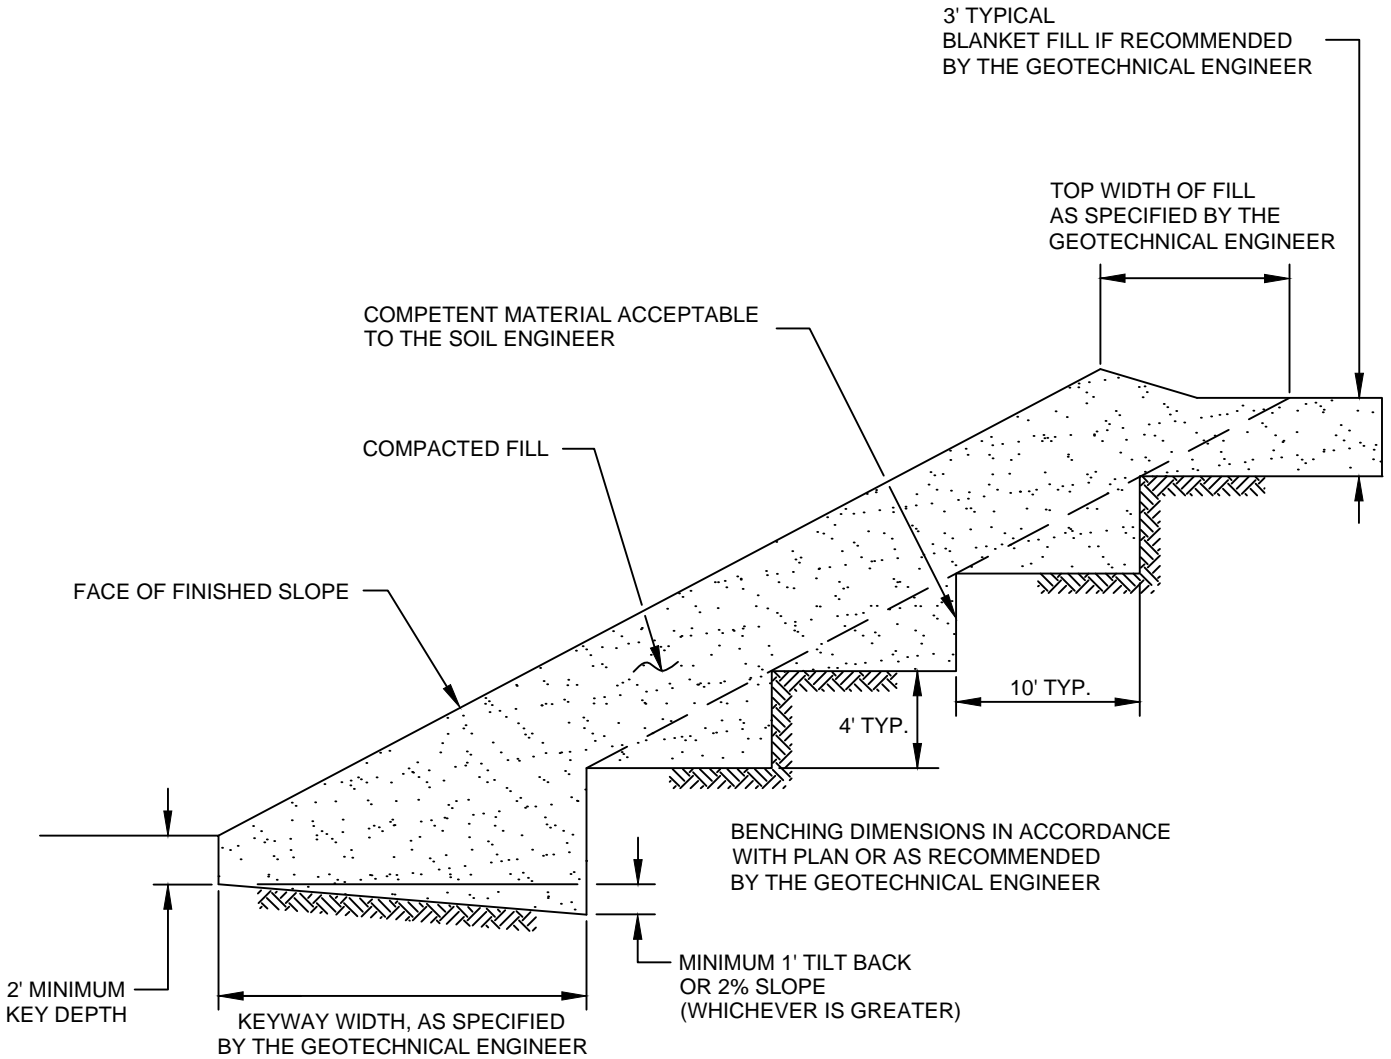

STABILIZATION FILL DETAIL	
GRADING GUIDE SPECIFICATIONS	
NOT TO SCALE	 SOUTHERN CALIFORNIA GEOTECHNICAL
DRAWN: JAS CHKD: GKM	
PLATE D-5	

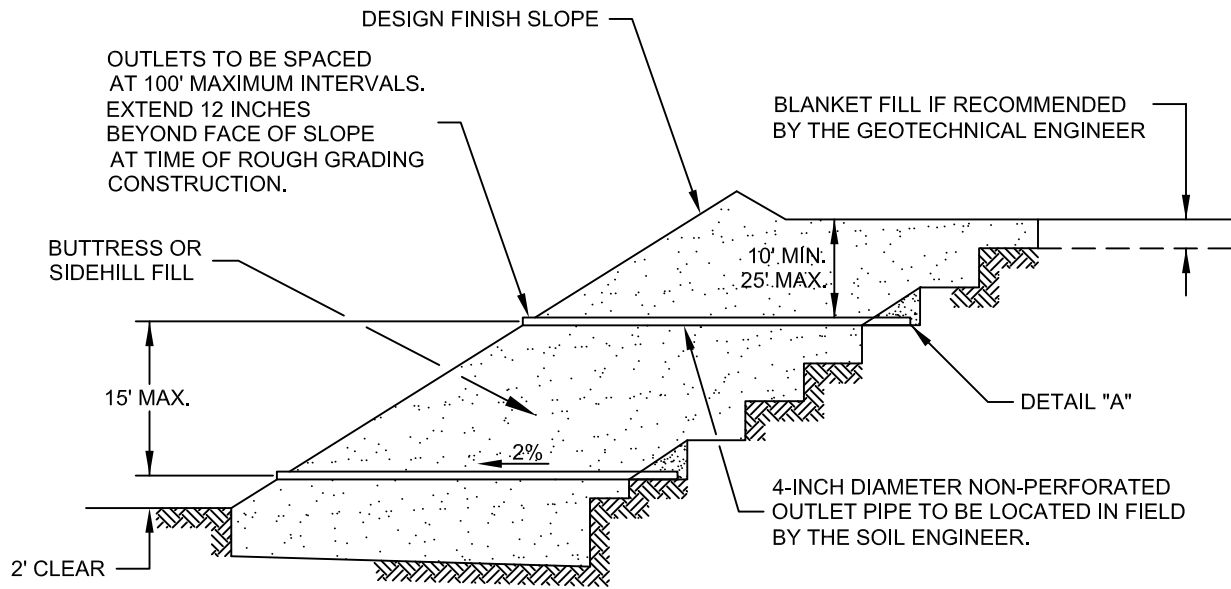


"FILTER MATERIAL" TO MEET FOLLOWING SPECIFICATION OR APPROVED EQUIVALENT: (CONFORMS TO EMA STD. PLAN 323)

SIEVE SIZE	PERCENTAGE PASSING
1"	100
3/4"	90-100
3/8"	40-100
NO. 4	25-40
NO. 8	18-33
NO. 30	5-15
NO. 50	0-7
NO. 200	0-3

"GRAVEL" TO MEET FOLLOWING SPECIFICATION OR APPROVED EQUIVALENT:

SIEVE SIZE	MAXIMUM PERCENTAGE PASSING
1 1/2"	100
NO. 4	50
NO. 200	8
SAND EQUIVALENT = MINIMUM OF 50	

OUTLET PIPE TO BE CONNECTED TO SUBDRAIN PIPE WITH TEE OR ELBOW

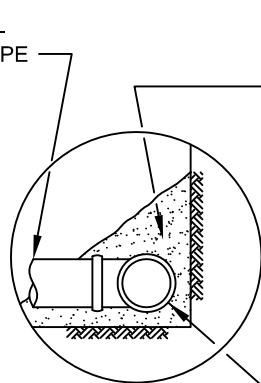

DETAIL "A"

FILTER MATERIAL - MINIMUM OF FIVE CUBIC FEET PER FOOT OF PIPE. SEE ABOVE FOR FILTER MATERIAL SPECIFICATION.


ALTERNATIVE: IN LIEU OF FILTER MATERIAL FIVE CUBIC FEET OF GRAVEL PER FOOT OF PIPE MAY BE ENCASED IN FILTER FABRIC. SEE ABOVE FOR GRAVEL SPECIFICATION.

FILTER FABRIC SHALL BE MIRAFI 140 OR EQUIVALENT. FILTER FABRIC SHALL BE LAPPED A MINIMUM OF 12 INCHES ON ALL JOINTS.

MINIMUM 4-INCH DIAMETER PVC SCH 40 OR ABS CLASS SDR 35 WITH A CRUSHING STRENGTH OF AT LEAST 1,000 POUNDS, WITH A MINIMUM OF 8 UNIFORMLY SPACED PERFORATIONS PER FOOT OF PIPE INSTALLED WITH PERFORATIONS ON BOTTOM OF PIPE. PROVIDE CAP AT UPSTREAM END OF PIPE. SLOPE AT 2 PERCENT TO OUTLET PIPE.

NOTES:

1. TRENCH FOR OUTLET PIPES TO BE BACKFILLED WITH ON-SITE SOIL.

SLOPE FILL SUBDRAINS	
GRADING GUIDE SPECIFICATIONS	
NOT TO SCALE	 SOUTHERN CALIFORNIA GEOTECHNICAL
DRAWN: JAS CHKD: GKM	
PLATE D-6	

MINIMUM ONE FOOT THICK LAYER OF LOW PERMEABILITY SOIL IF NOT COVERED WITH AN IMPERMEABLE SURFACE


MINIMUM ONE FOOT WIDE LAYER OF FREE DRAINING MATERIAL (LESS THAN 5% PASSING THE #200 SIEVE) OR PROPERLY INSTALLED PREFABRICATED DRAINAGE COMPOSITE (MiraDRAIN 6000 OR APPROVED EQUIVALENT).

FILTER MATERIAL - MINIMUM OF TWO CUBIC FEET PER FOOT OF PIPE. SEE BELOW FOR FILTER MATERIAL SPECIFICATION.

ALTERNATIVE: IN LIEU OF FILTER MATERIAL TWO CUBIC FEET OF GRAVEL PER FOOT OF PIPE MAY BE ENCASED IN FILTER FABRIC. SEE BELOW FOR GRAVEL SPECIFICATION.

FILTER FABRIC SHALL BE MIRAFI 140 OR EQUIVALENT. FILTER FABRIC SHALL BE LAPPED A MINIMUM OF 6 INCHES ON ALL JOINTS.

MINIMUM 4-INCH DIAMETER PVC SCH 40 OR ABS CLASS SDR 35 WITH A CRUSHING STRENGTH OF AT LEAST 1,000 POUNDS, WITH A MINIMUM OF 8 UNIFORMLY SPACED PERFORATIONS PER FOOT OF PIPE INSTALLED WITH PERFORATIONS ON BOTTOM OF PIPE. PROVIDE CAP AT UPSTREAM END OF PIPE. SLOPE AT 2 PERCENT TO OUTLET PIPE.

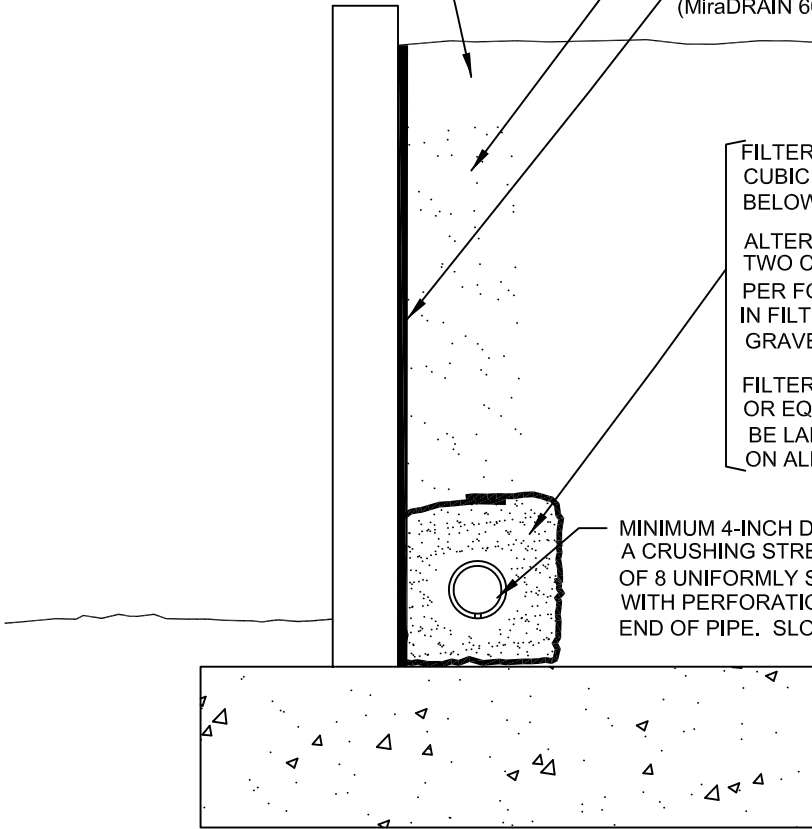


"FILTER MATERIAL" TO MEET FOLLOWING SPECIFICATION OR APPROVED EQUIVALENT: (CONFORMS TO EMA STD. PLAN 323)

SIEVE SIZE	PERCENTAGE PASSING
1"	100
3/4"	90-100
3/8"	40-100
NO. 4	25-40
NO. 8	18-33
NO. 30	5-15
NO. 50	0-7
NO. 200	0-3


"GRAVEL" TO MEET FOLLOWING SPECIFICATION OR APPROVED EQUIVALENT:

SIEVE SIZE	MAXIMUM PERCENTAGE PASSING
1 1/2"	100
NO. 4	50
NO. 200	8
SAND EQUIVALENT = MINIMUM OF 50	

RETAINING WALL BACKDRAINS	
GRADING GUIDE SPECIFICATIONS	
NOT TO SCALE	 SOUTHERN CALIFORNIA GEOTECHNICAL
DRAWN: JAS CHKD: GKM	
PLATE D-7	

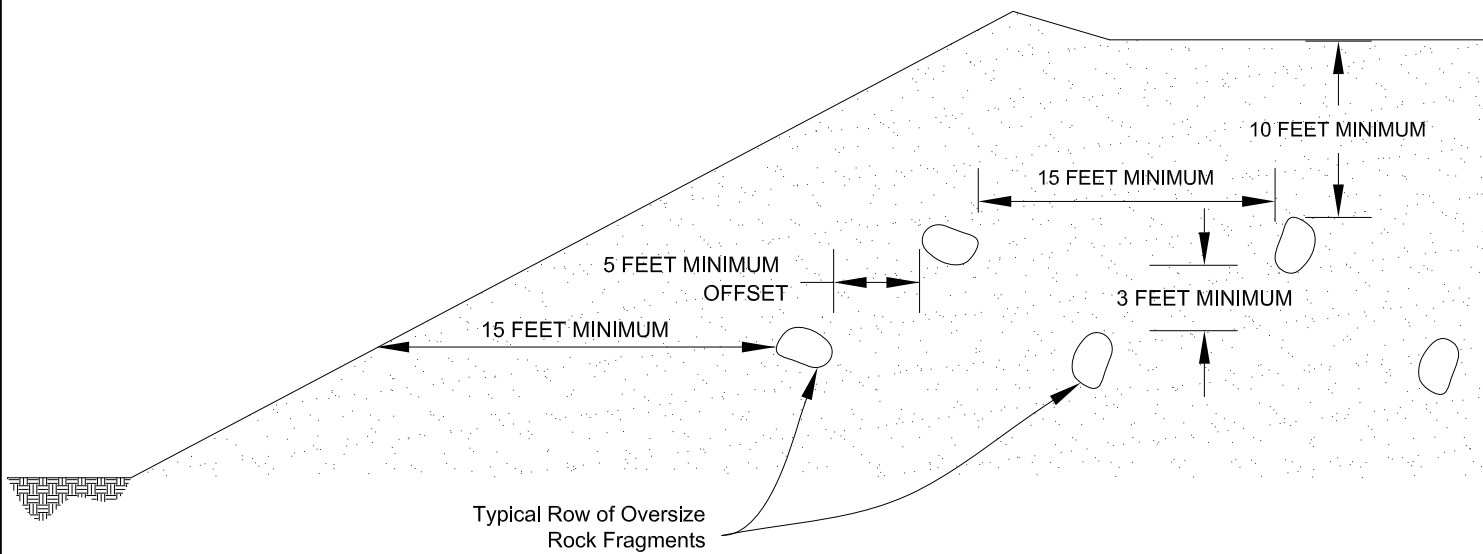

Section View

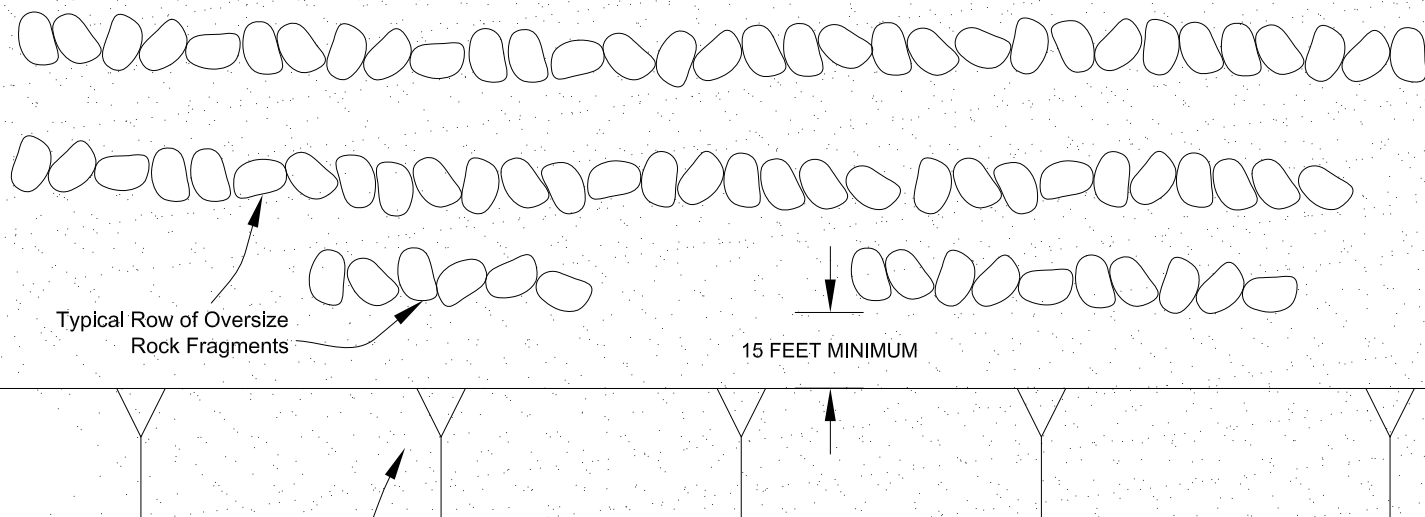

Plan View

**PLACEMENT OF OVERSIZED MATERIAL
GRADING GUIDE SPECIFICATIONS**

NOT TO SCALE

DRAWN: PM
CHKD: GKM

PLATE D-8



**SOUTHERN
CALIFORNIA
GEOTECHNICAL**

APPENDIX E

USGS Design Maps Summary Report

User-Specified Input

Building Code Reference Document ASCE 7-10 Standard
(which utilizes USGS hazard data available in 2008)

Site Coordinates 34.08676°N, 117.21033°W

Site Soil Classification Site Class D – “Stiff Soil”



Risk Category I/II/III



USGS-Provided Output

$S_S = 1.838 \text{ g}$ $S_{MS} = 1.838 \text{ g}$ $S_{DS} = 1.225 \text{ g}$
 $S_1 = 0.879 \text{ g}$ $S_{M1} = 1.318 \text{ g}$ $S_{D1} = 0.879 \text{ g}$

For information on how the S_S and S_1 values above have been calculated from probabilistic (risk-targeted) and deterministic ground motions in the direction of maximum horizontal response, please return to the application and select the “2009 NEHRP” building code reference document.

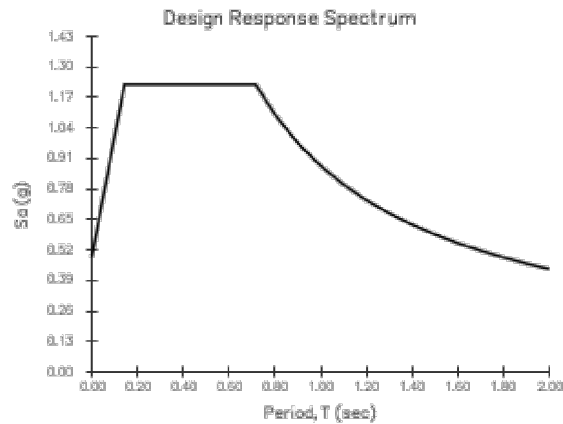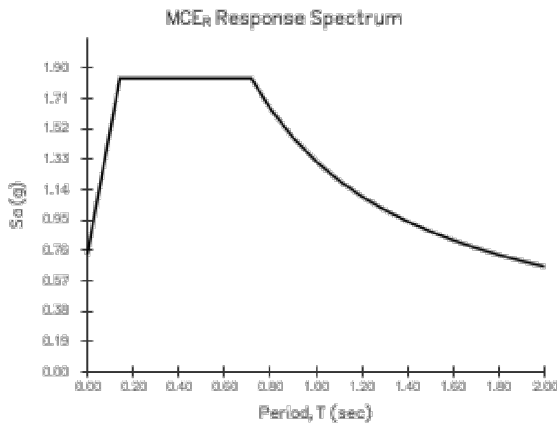

SOURCE: U.S. GEOLOGICAL SURVEY (USGS)
<<http://geohazards.usgs.gov/designmaps/us/application.php>>



SEISMIC DESIGN PARAMETERS	
PROPOSED COMMERCIAL/INDUSTRIAL BUILDING	
SAN BERNARDINO COUNTY, CALIFORNIA	
DRAWN: AL	 SOUTHERN CALIFORNIA GEOTECHNICAL
CHKD: GKM	
SCG PROJECT 17G218-1	
PLATE E-1	