

LAFCO 3100 - REORGANIZATION TO INCLUDE ANNEXATION TO THE CITY OF VICTORVILLE AND VICTORVILLE WATER DISTRICT, AND DETACHMENT FROM SAN BERNARDINO COUNTY FIRE PROTECTION DISTRICT AND ITS NORTH DESERT SERVICE ZONE AND COUNTY SERVICE AREA 70 (SPACE CENTER MIRA LOMA)

-  LAFCO 3100 Boundary
-  City of Victorville
-  Victorville Sphere
-  Town of Apple Valley



Map Prepared On: Sept. 18, 2009



CITY OF VICTORVILLE
SPHERE OF INFLUENCE

CITY OF VICTORVILLE

LAFCO 3100 - REORGANIZATION TO INCLUDE ANNEXATION TO THE CITY OF VICTORVILLE
AND VICTORVILLE WATER DISTRICT, AND DETACHMENT FROM SAN BERNARDINO COUNTY
FIRE PROTECTION DISTRICT AND ITS NORTH DESERT SERVICE ZONE
AND COUNTY SERVICE AREA 70 (SPACE CENTER MIRA LOMA)

-  LAFCO 3100 Boundary
-  Victorville Sphere
-  City Of Victorville



ENTERPRISE WAY

EUREKA ST

TERRA LINDA ST

OTTAWA ST

SANTAFE AVE

INDUSTRIAL BLVD

HUDSON DR

LANDIS DR

FISHER ST

ELECTRA DR

DAYTON ST

CAPRICE WAY

BENTON WAY

BLUFF CREST ST

HIGH MESA ST

GH CREST RD

IMPALA WAY
JUBILEE PL

LAKE SIDE DR

RIDGECREST RD


Document Name: g:\gmp\laco\laco\prep_laco_actions\laco_3100_detail.mxd
Date Created: Sept. 18, 2009



Map Prepared On: Sept. 18, 2009



NTS

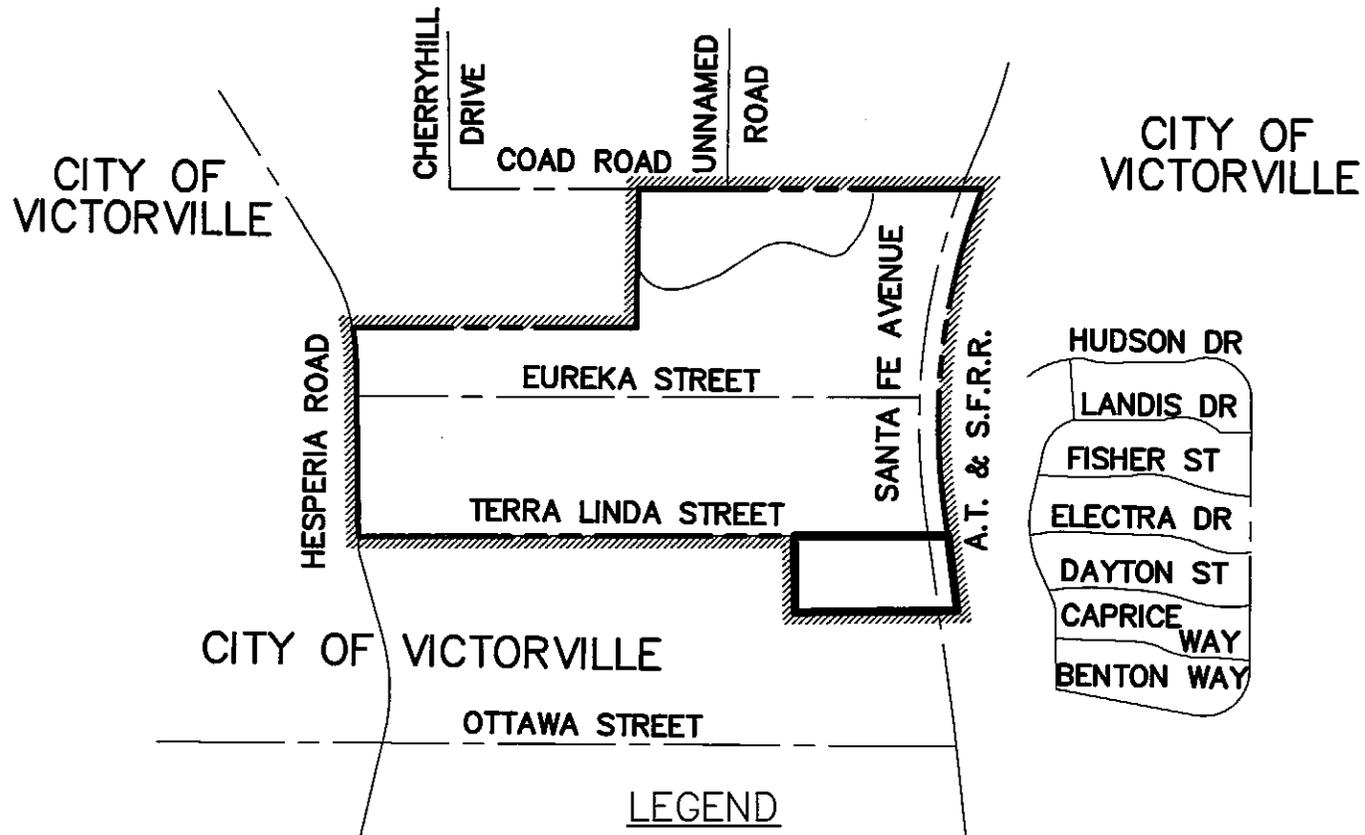

LEGEND

———— INDICATES ANNEXATION BOUNDARY

////// INDICATES CITY BOUNDARY

6.46 ACRES

LAFCO 3100 VICINITY MAP

REORGANIZATION TO INCLUDE ANNEXATION TO THE CITY OF VICTORVILLE AND THE VICTORVILLE WATER DISTRICT AND DETACHMENT FROM COUNTY SERVICE AREA 70

LOCATED EAST OF HESPERIA ROAD/ SOUTH OF TERRA LINDA DRIVE



Hall & Foreman, Inc.

Engineering • Surveying • Planning • Landscape Architecture

14297 CAJON AVE., SUITE 101 • VICTORVILLE, CA 92392 • 760-524-9100


DATE OF PREPARATION: 9-2-09

PREPARED UNDER THE SUPERVISION OF:

SIGNED Matthew H. Okubo 9/2/09

MATTHEW H. OKUBO, P.L.S. 8686 DATE LICENSE EXPIRES 12/31/09



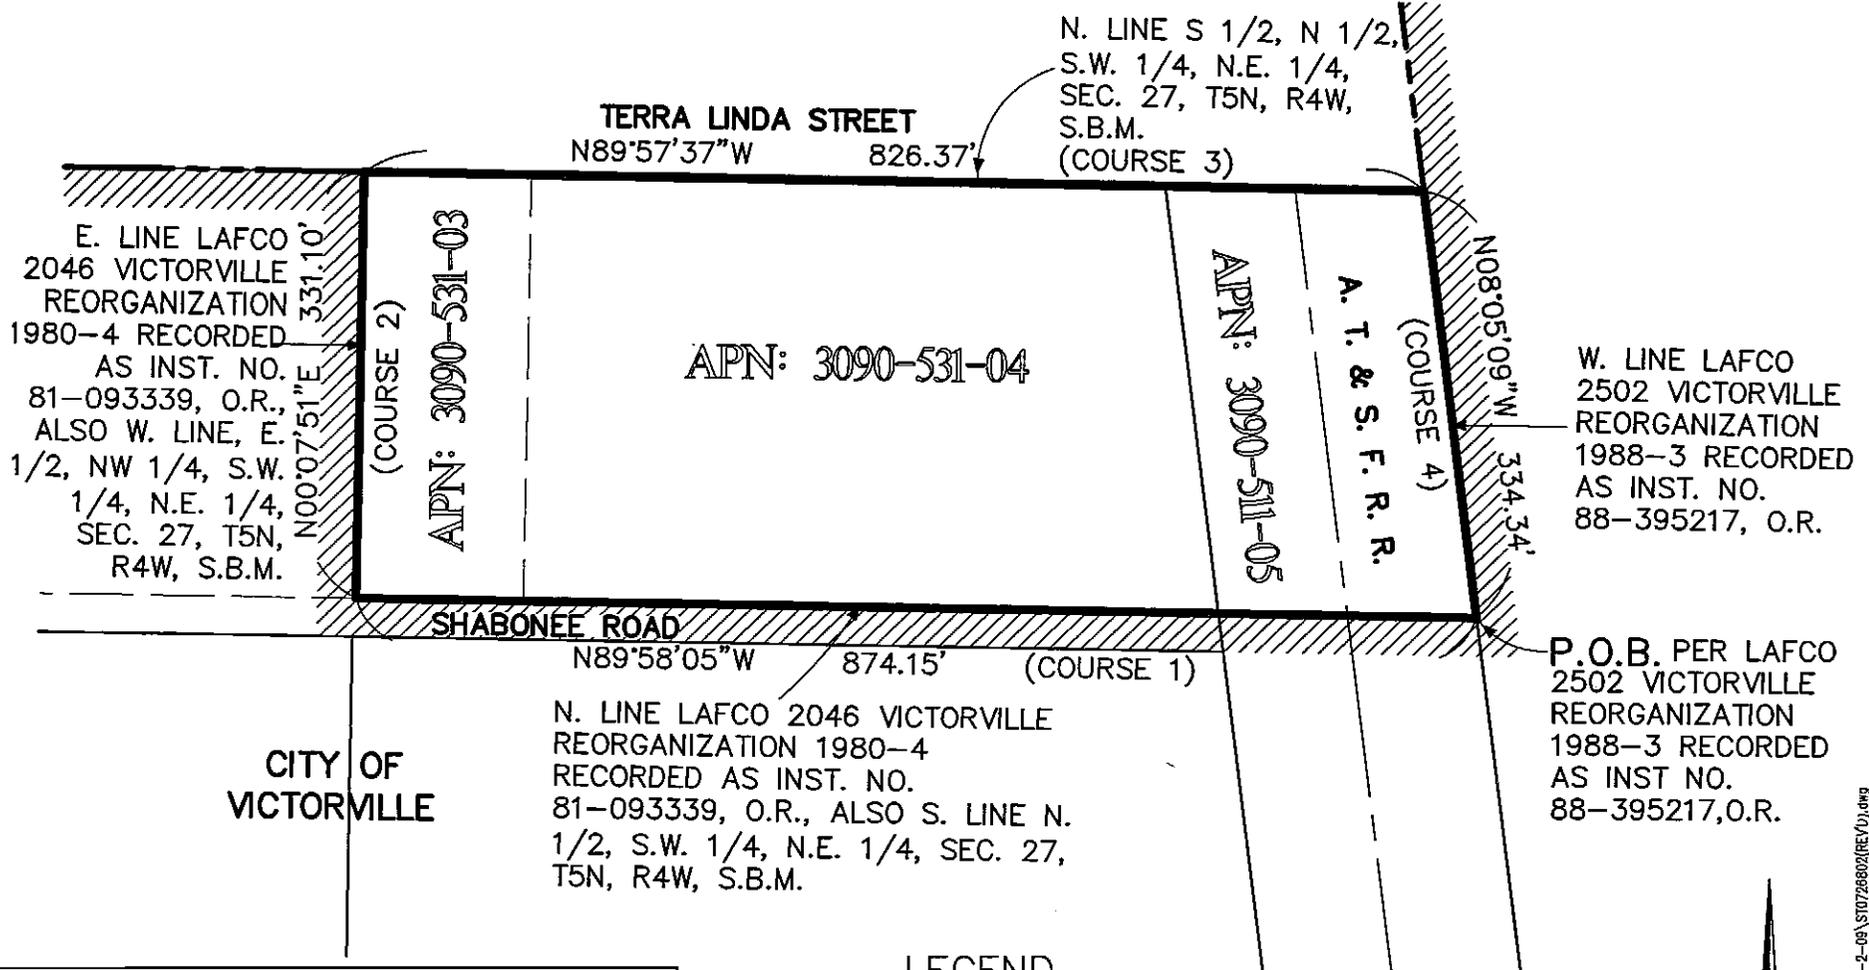

LAFCO 3100
REORGANIZATION TO INCLUDE ANNEXATION TO THE CITY OF VICTORVILLE AND THE VICTORVILLE WATER DISTRICT AND DETACHMENT FROM COUNTY SERVICE AREA 70
LOCATED EAST OF HESPERIA ROAD/ SOUTH OF TERRA LINDA DRIVE

Hall & Foreman, Inc.

Engineering • Surveying • Planning • Landscape Architecture

14297 CAJON AVE., SUITE 101 • VICTORVILLE, CA 92392 • 760-524-9100

DATE OF PREPARATION: 9-2-09

LEGEND


———— INDICATES ANNEXATION BOUNDARY

////// INDICATES CITY BOUNDARY

6.46 ACRES

NOTE:


AFFECTED AGENCIES: CITY OF VICTORVILLE, VICTORVILLE WATER DISTRICT AND COUNTY SERVICE AREA 70.

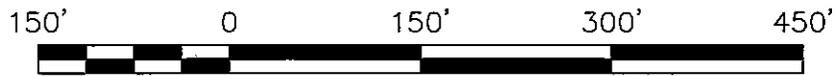

GRAPHIC SCALE: 1"=150'



1"=150'

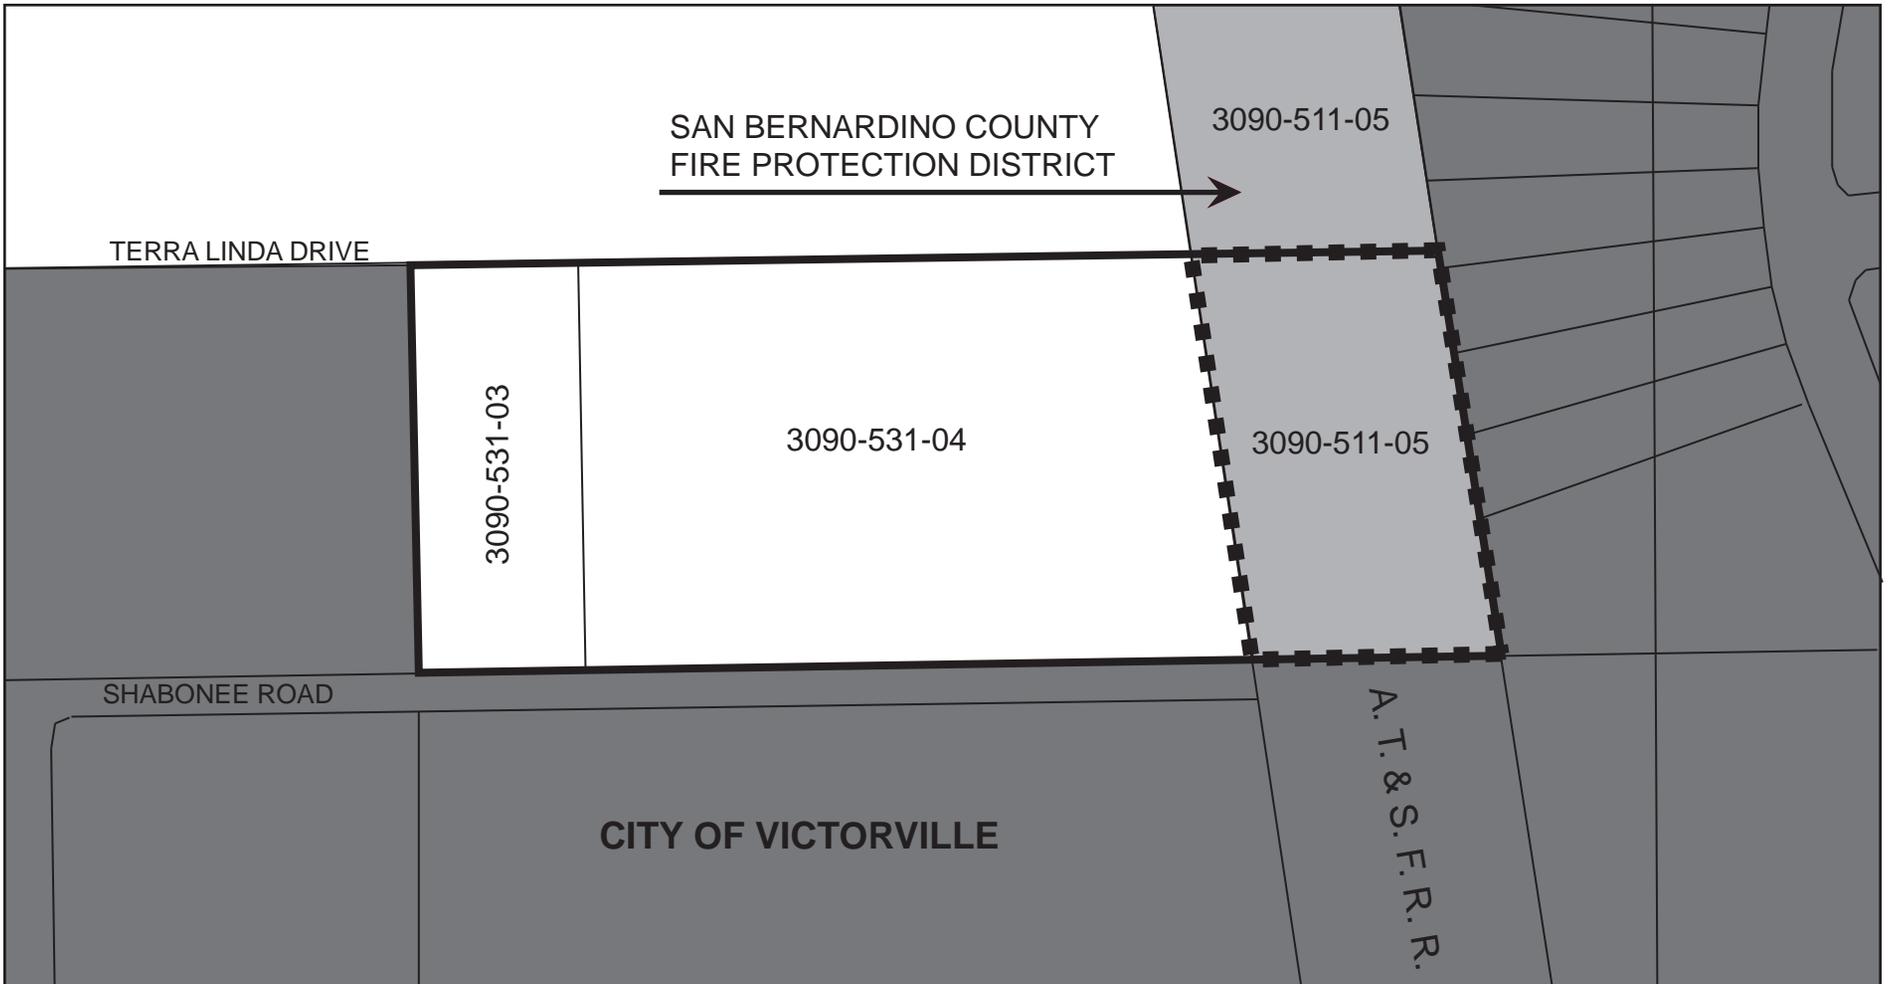

LAFCO 3100 - REORGANIZATION TO INCLUDE ANNEXATION TO THE CITY OF VICTORVILLE AND THE VICTORVILLE WATER DISTRICT AND DETACHMENT FROM SAN BERNARDINO COUNTY FIRE PROTECTION DISTRICT, ITS NORTH DESERT SERVICE ZONE, AND COUNTY SERVICE AREA 70 (SPACE CENTER MIRA LOMA)

DETACHMENT FROM SAN BERNARDINO COUNTY FIRE PROTECTION DISTRICT & ITS NORTH DESERT SERVICE ZONE

AREA WITHIN SOUTHWEST 1/4, NORTHEAST 1/4 OF SECTION 27, TOWNSHIP 5 NORTH, RANGE 4 WEST, S.B.M.

LEGEND:

■ ■ ■ ■ ■ DETACHMENT BOUNDARY

■ CITY OF VICTORVILLE

▭ LAFCO 3100

■ SBCFPD BOUNDARY

