


**Vicinity Map and Maps
of the Contract Area**

Attachment 1



LAFCO SC#406 - City of Colton Extra-Territorial Water and Sewer Service Agreement (APNs 0274-182-34, -43, and -46)

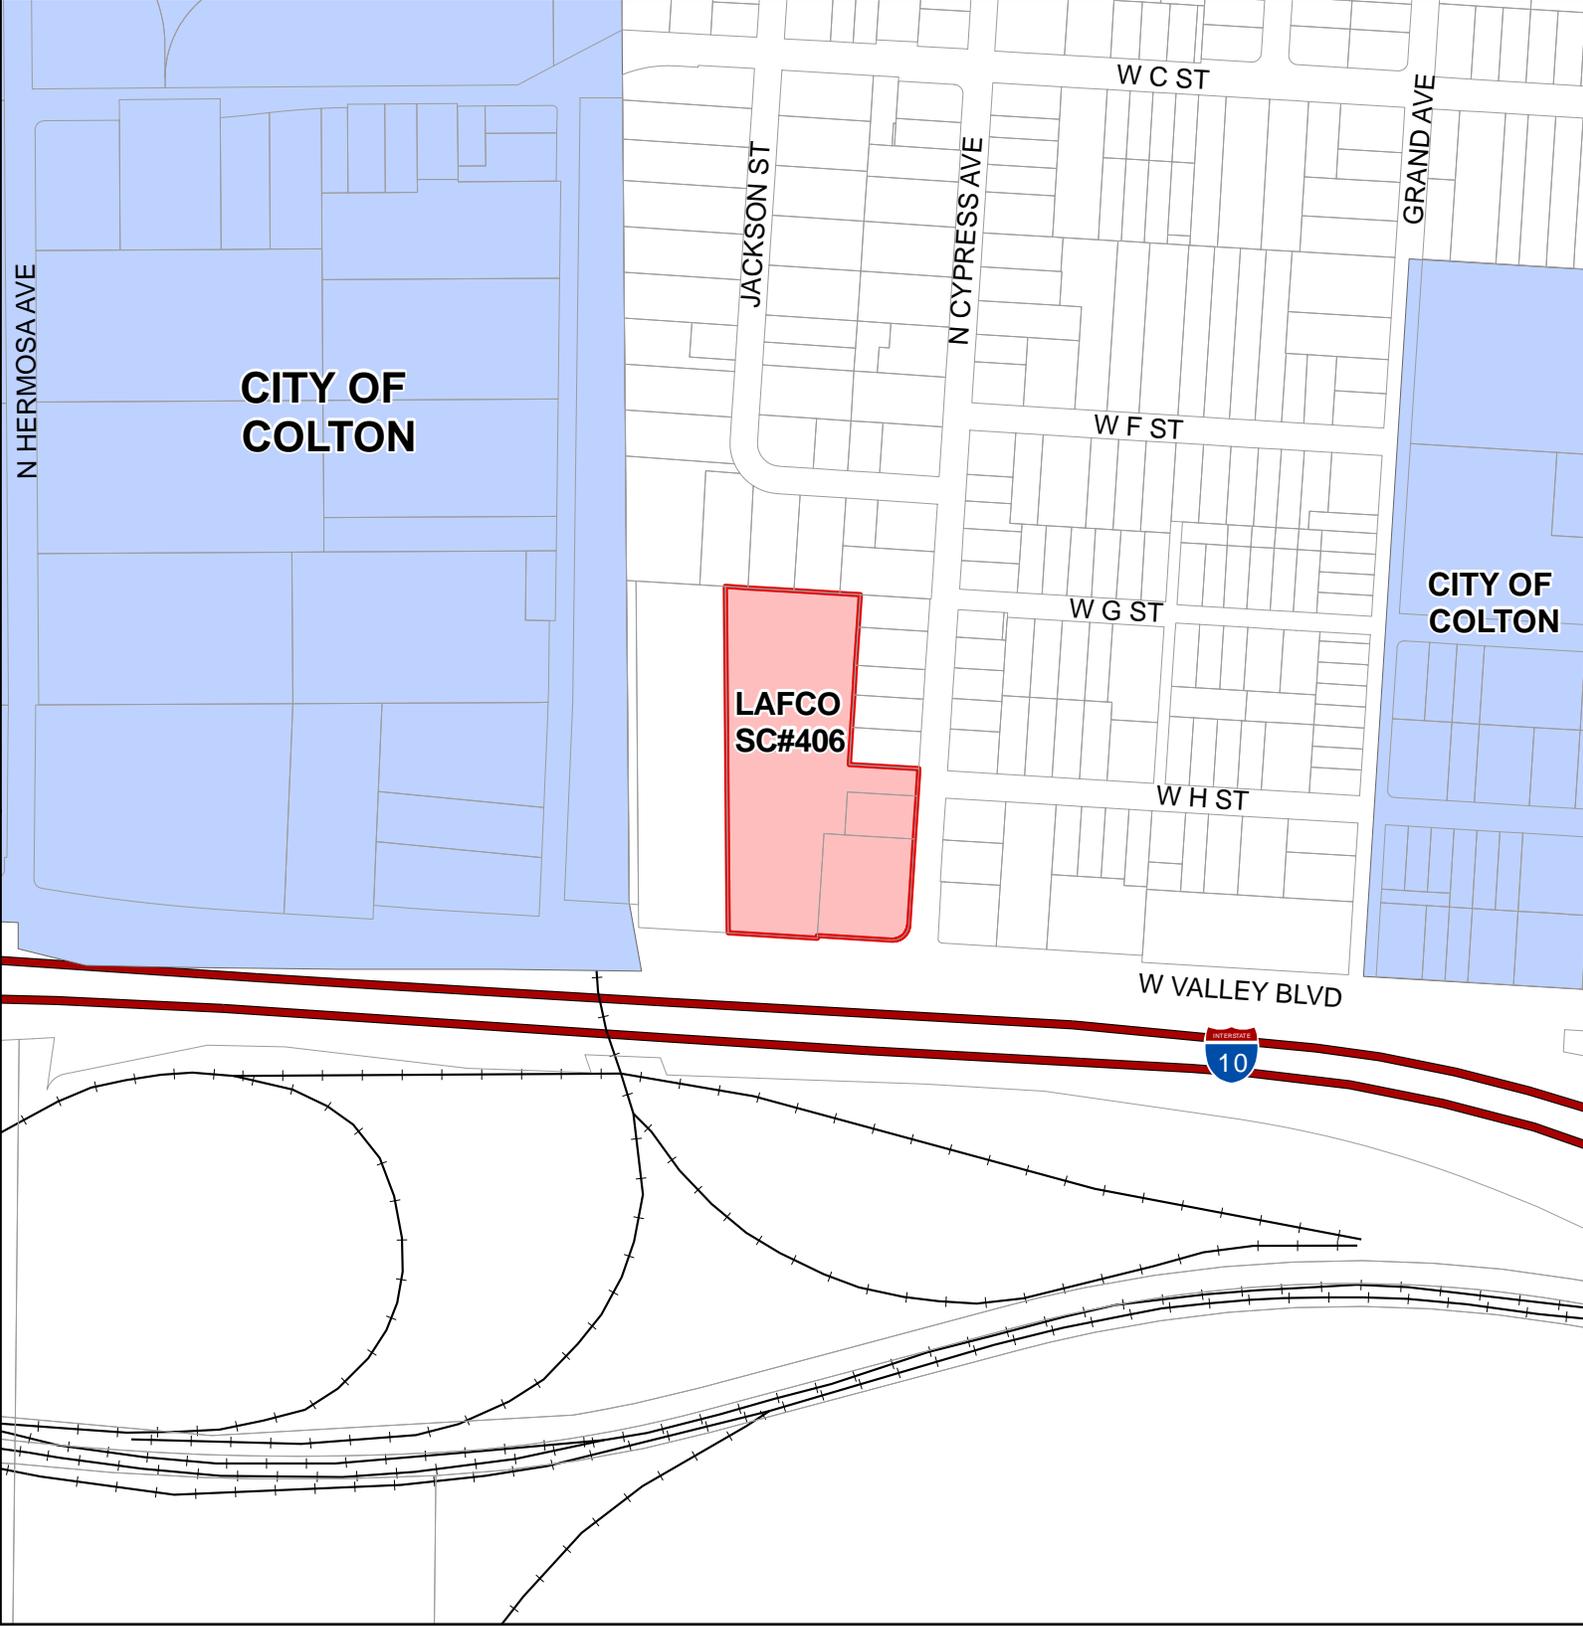


1:5,000



Legend

- City of Colton
- LAFCO SC#406 (APN 0274-182-34, -43, and -46)

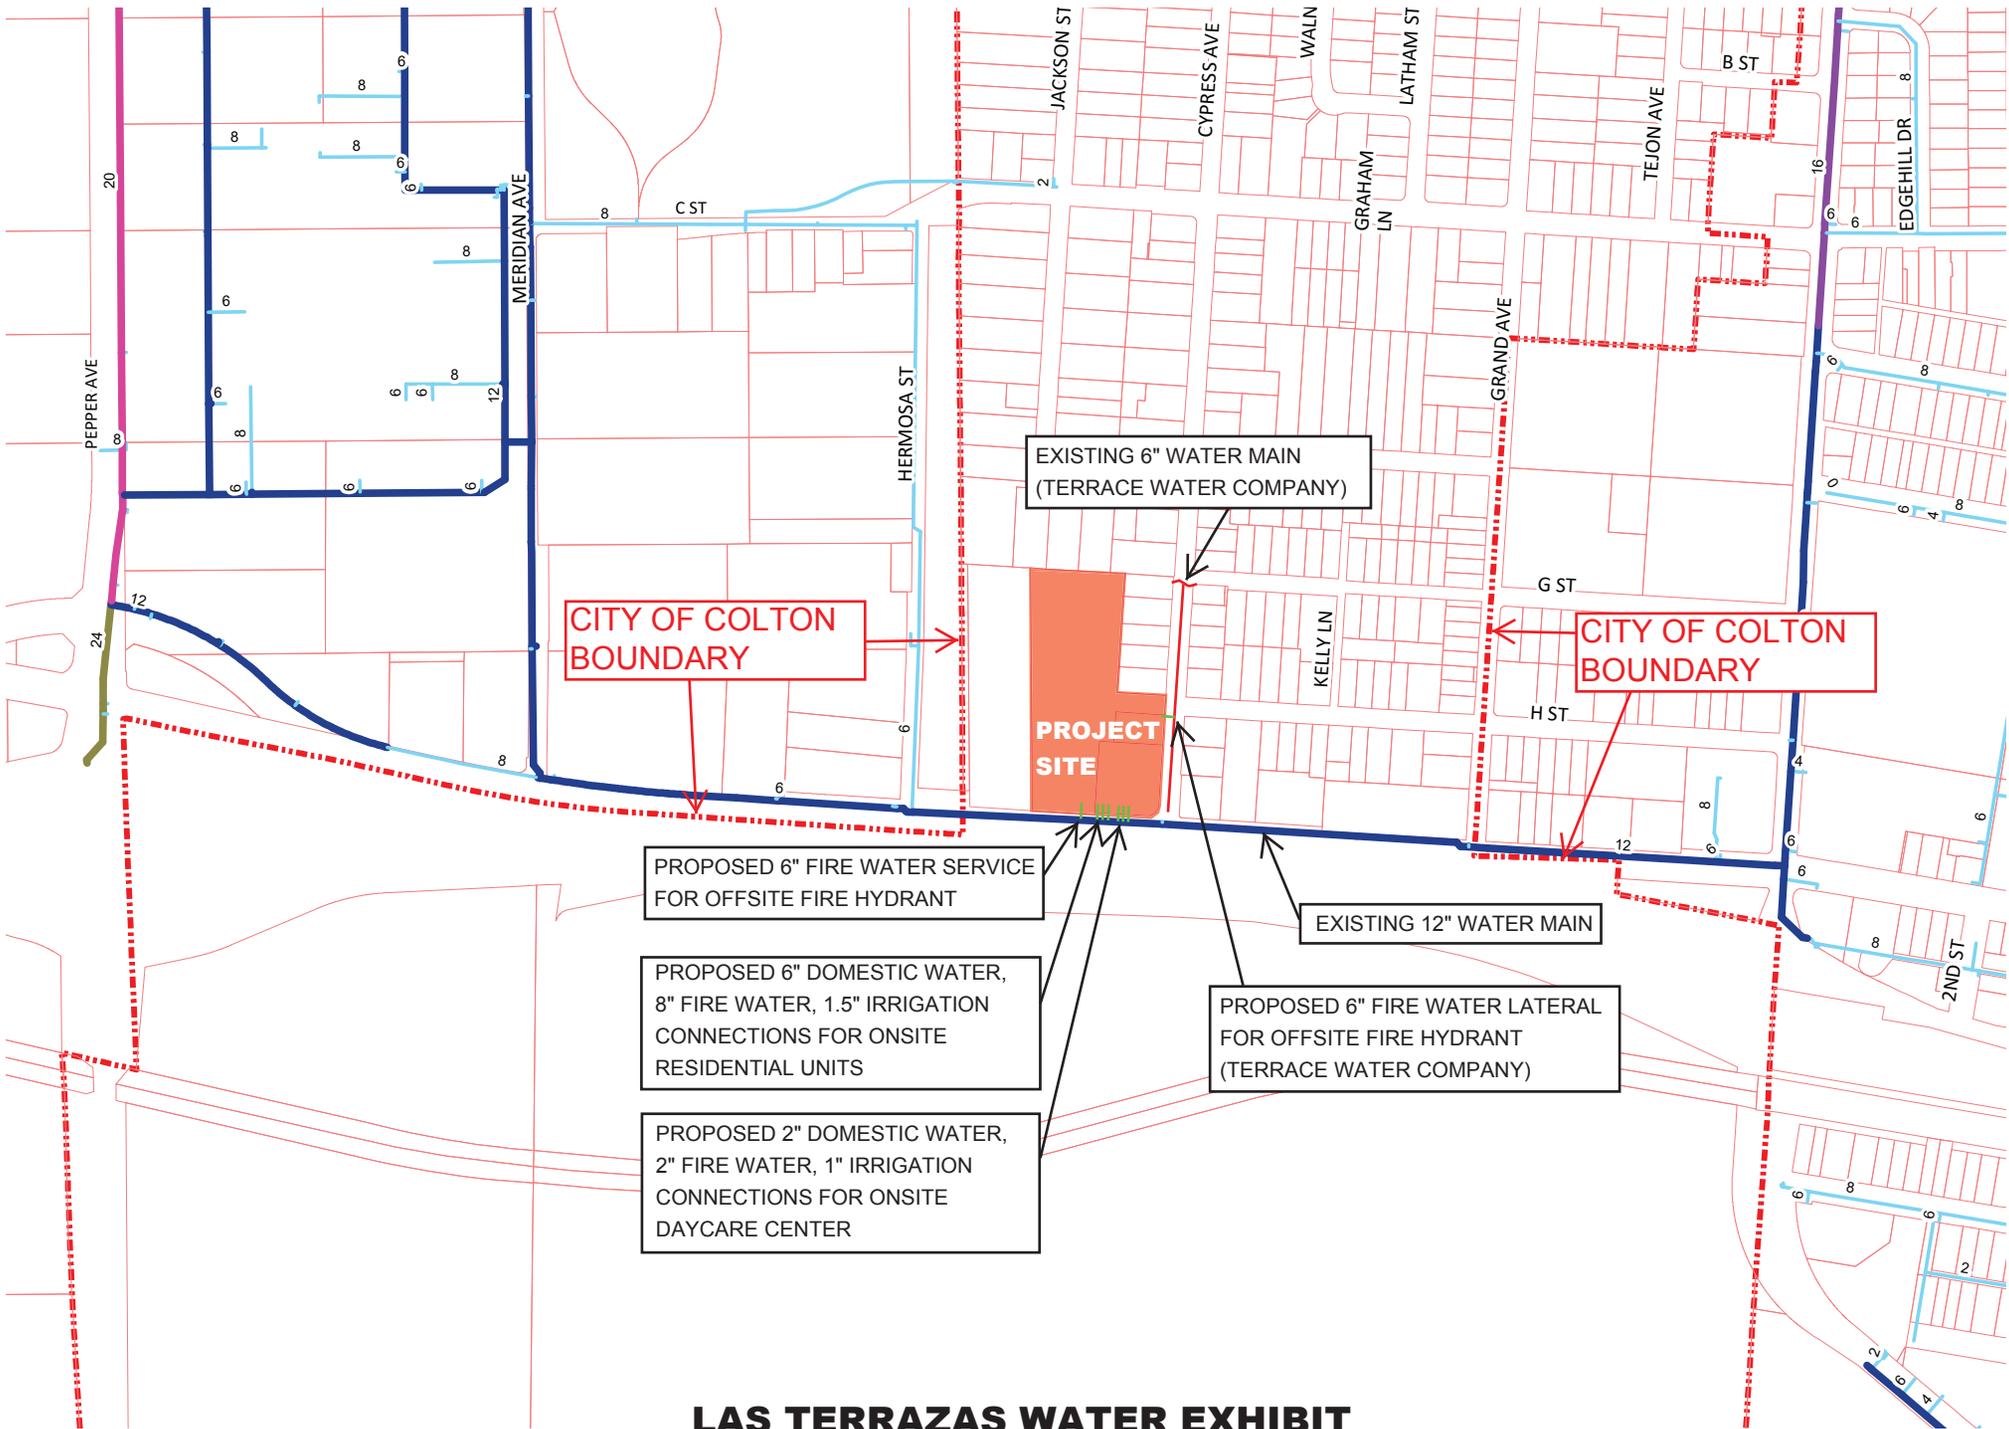

CITY OF COLTON BOUNDARY

CITY OF COLTON BOUNDARY

EXISTING 6" WATER MAIN
(TERRACE WATER COMPANY)

PROJECT SITE

EXISTING 12" WATER MAIN

PROPOSED 6" FIRE WATER SERVICE
FOR OFFSITE FIRE HYDRANT

PROPOSED 6" DOMESTIC WATER,
8" FIRE WATER, 1.5" IRRIGATION
CONNECTIONS FOR ONSITE
RESIDENTIAL UNITS

PROPOSED 6" FIRE WATER LATERAL
FOR OFFSITE FIRE HYDRANT
(TERRACE WATER COMPANY)

PROPOSED 2" DOMESTIC WATER,
2" FIRE WATER, 1" IRRIGATION
CONNECTIONS FOR ONSITE
DAYCARE CENTER

LAS TERRAZAS WATER EXHIBIT



CITY OF COLTON

LAFCO SC#406

CITY OF COLTON



AERIAL MAP - LAFCO SC#406