


THIS MAP IS FOR THE PURPOSE
OF AD VALOREM TAXATION ONLY.



Ptn. Tract No. 2244, M.B. 35/50-56

City of Ontario
Tax Rate Area
4008,4058

0210 - 21

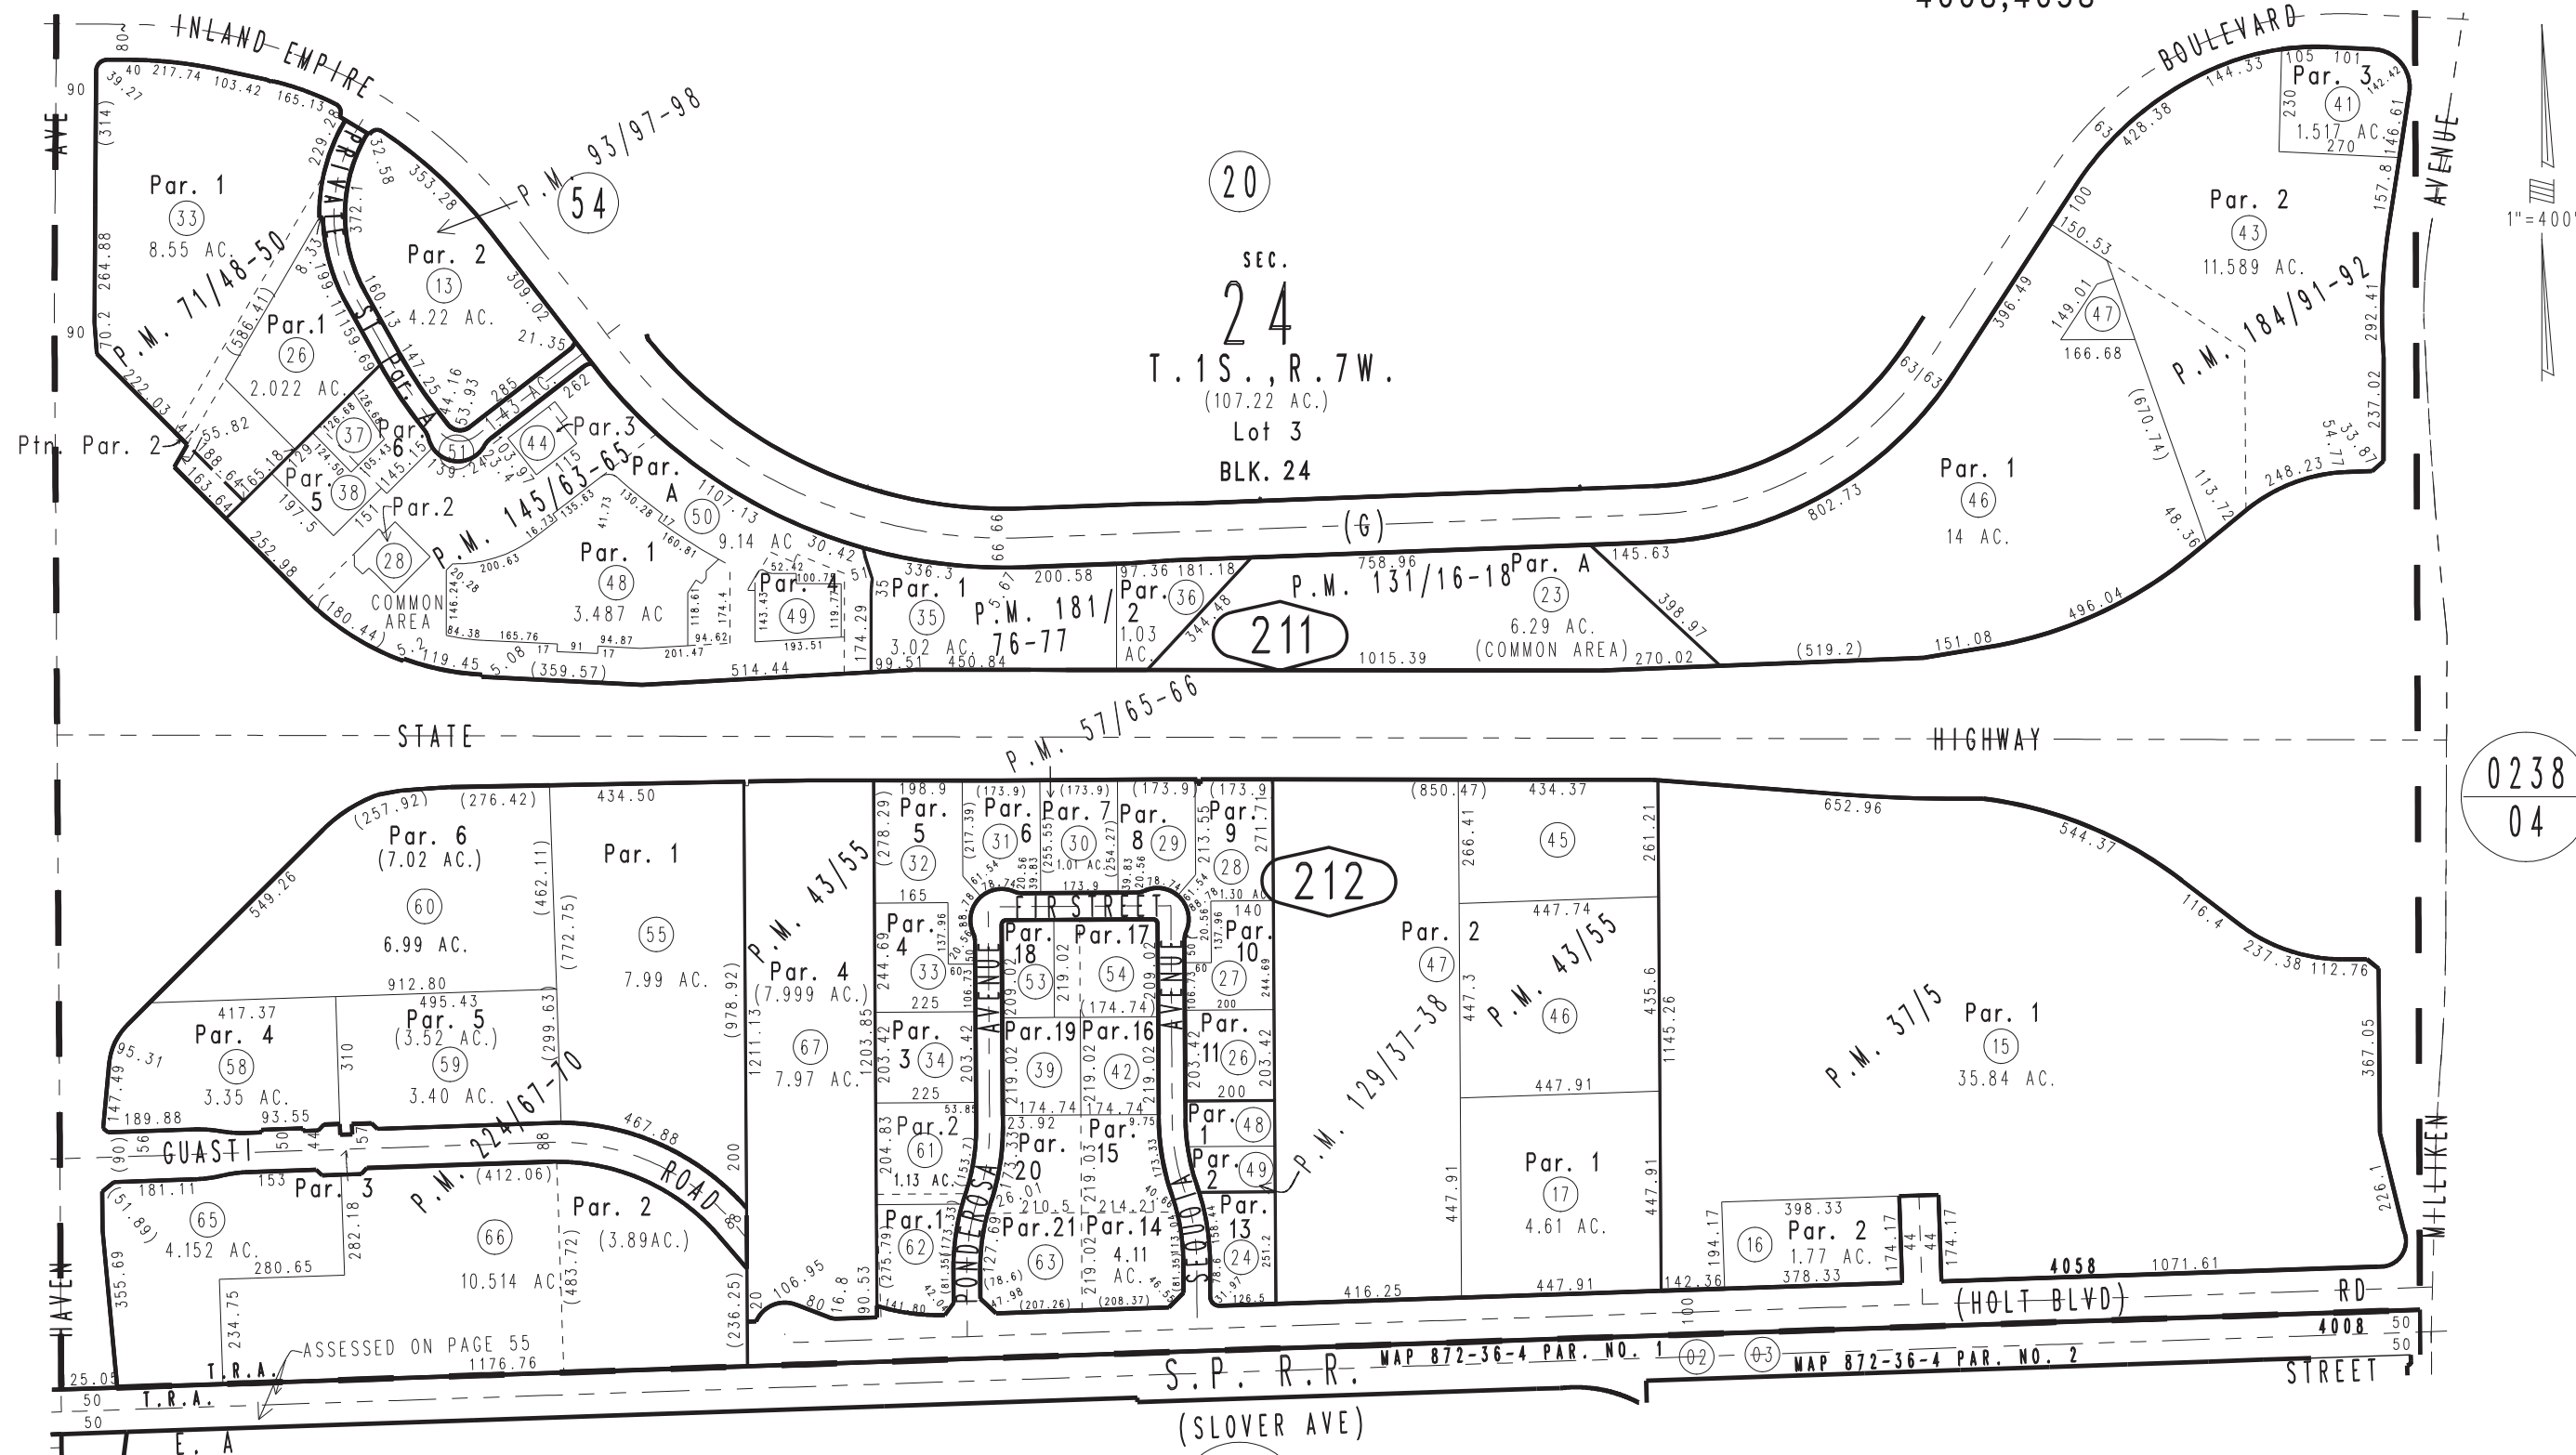

Parcel Map No. 10827, P.M. 129/37-38
Ptn. Parcel Map No. 8818, P.M. 93/97-98
Ptn. Parcel Map No. 7135, P.M. 71/48-50
Ptn. Parcel Map No. 5871, P.M. 57/65-66
Ptn. Parcel Map No. 4603, P.M. 43/55
Parcel Map No. 1889, P.M. 37/5

Parcel Map No. 18094, P.M. 224/67-70
Parcel Map No. 15143, P.M. 184/91-92
Parcel Map No. 14920, P.M. 181/76-77
Parcel Map No. 11267, P.M. 145/63-65
Ptn. Parcel Map No. 11376, P.M. 131/16-18

Assessor's Map
Book 0210 Page 21
San Bernardino County

REVISED
01/25/24 KC