


THIS MAP IS FOR THE PURPOSE
OF AD VALOREM TAXATION ONLY.



Ptn. Tract No. 20134, M.B. 357/23-33

City of Ontario
Tax Rate Area
4090

0218 - 08

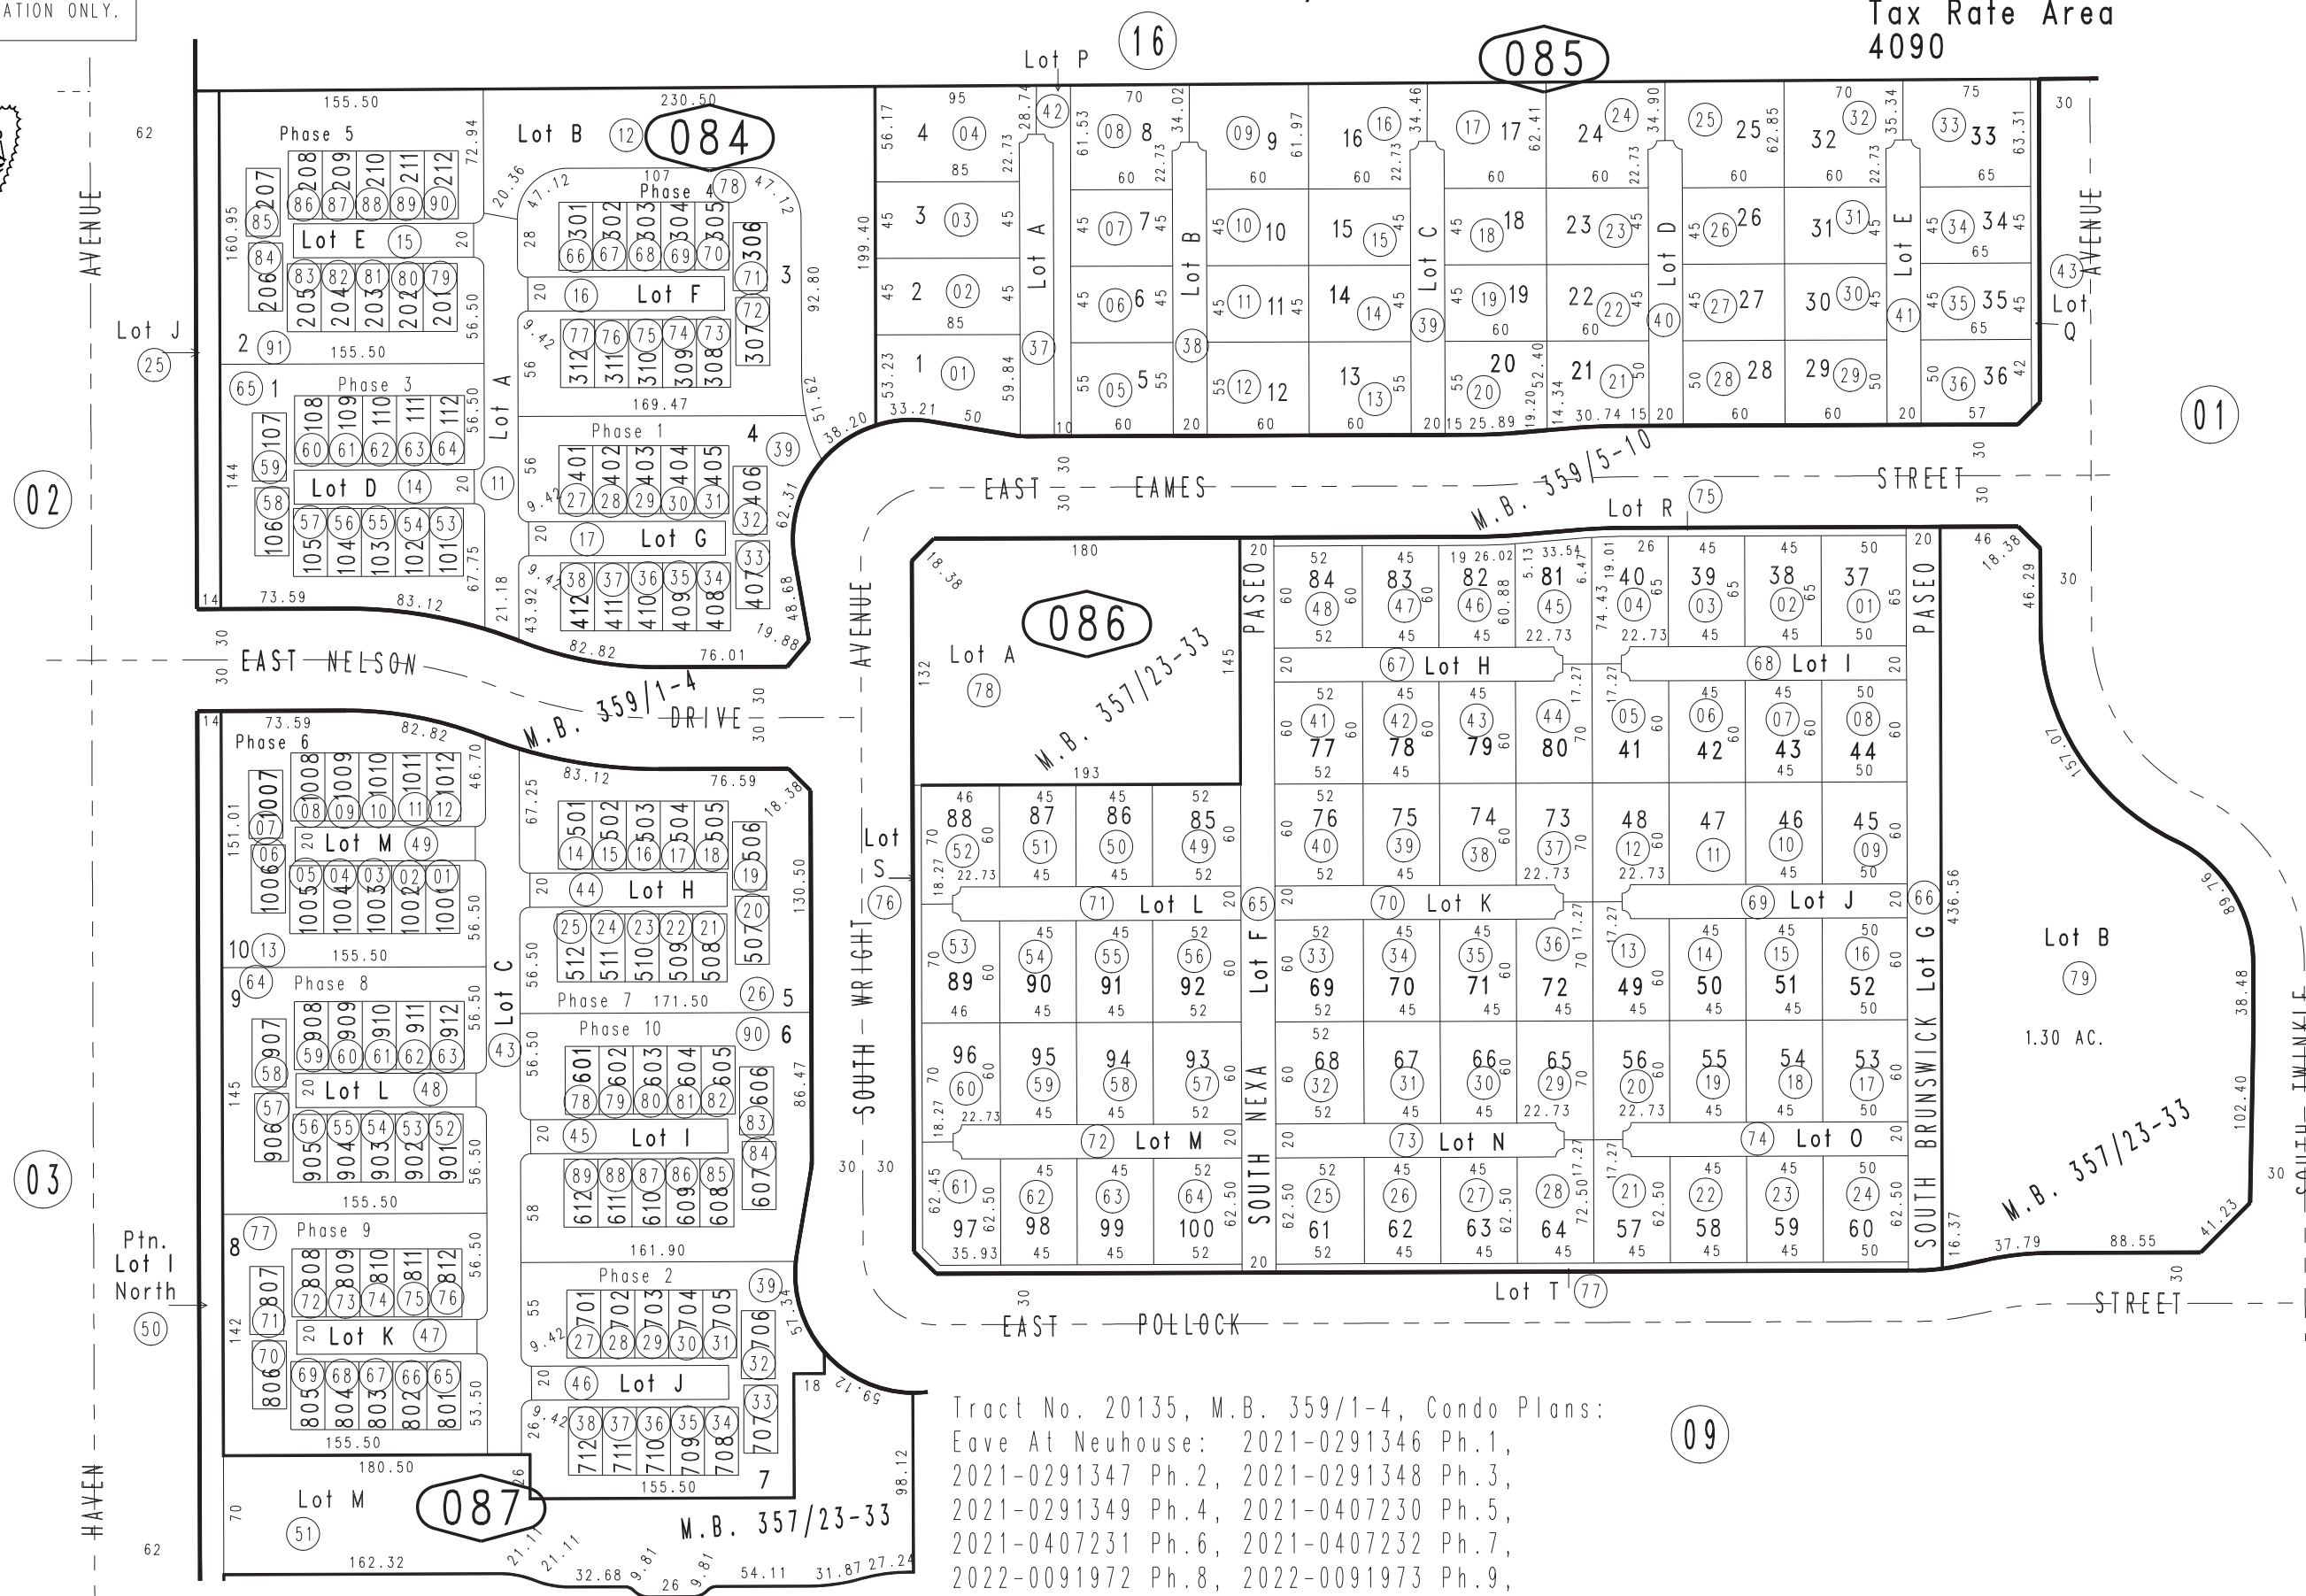

Tract No. 20135, M.B. 359/1-4, Condo Plans:
Eave At Neuhouse: 2021-0291346 Ph.1,
2021-0291347 Ph.2, 2021-0291348 Ph.3,
2021-0291349 Ph.4, 2021-0407230 Ph.5,
2021-0407231 Ph.6, 2021-0407232 Ph.7,
2022-0091972 Ph.8, 2022-0091973 Ph.9,
2022-0230372 Ph.10

Ptn. S.W.1/4, Sec. 12
T.2S., R.7W.

Assessor's Map
Book 0218 Page 08
San Bernardino County

REVISED
08/13/21 RU
10/01/21 RU
07/06/22 RU
03/04/23 GW