

THIS MAP IS FOR THE PURPOSE
OF AD VALOREM TAXATION ONLY.




Ptn. Muscupiabe Rancho M.B. 1/24 & 7/23

City of San Bernardino
Tax Rate Area
7010 7058 7117 7149

0266 - 04

1"=500'

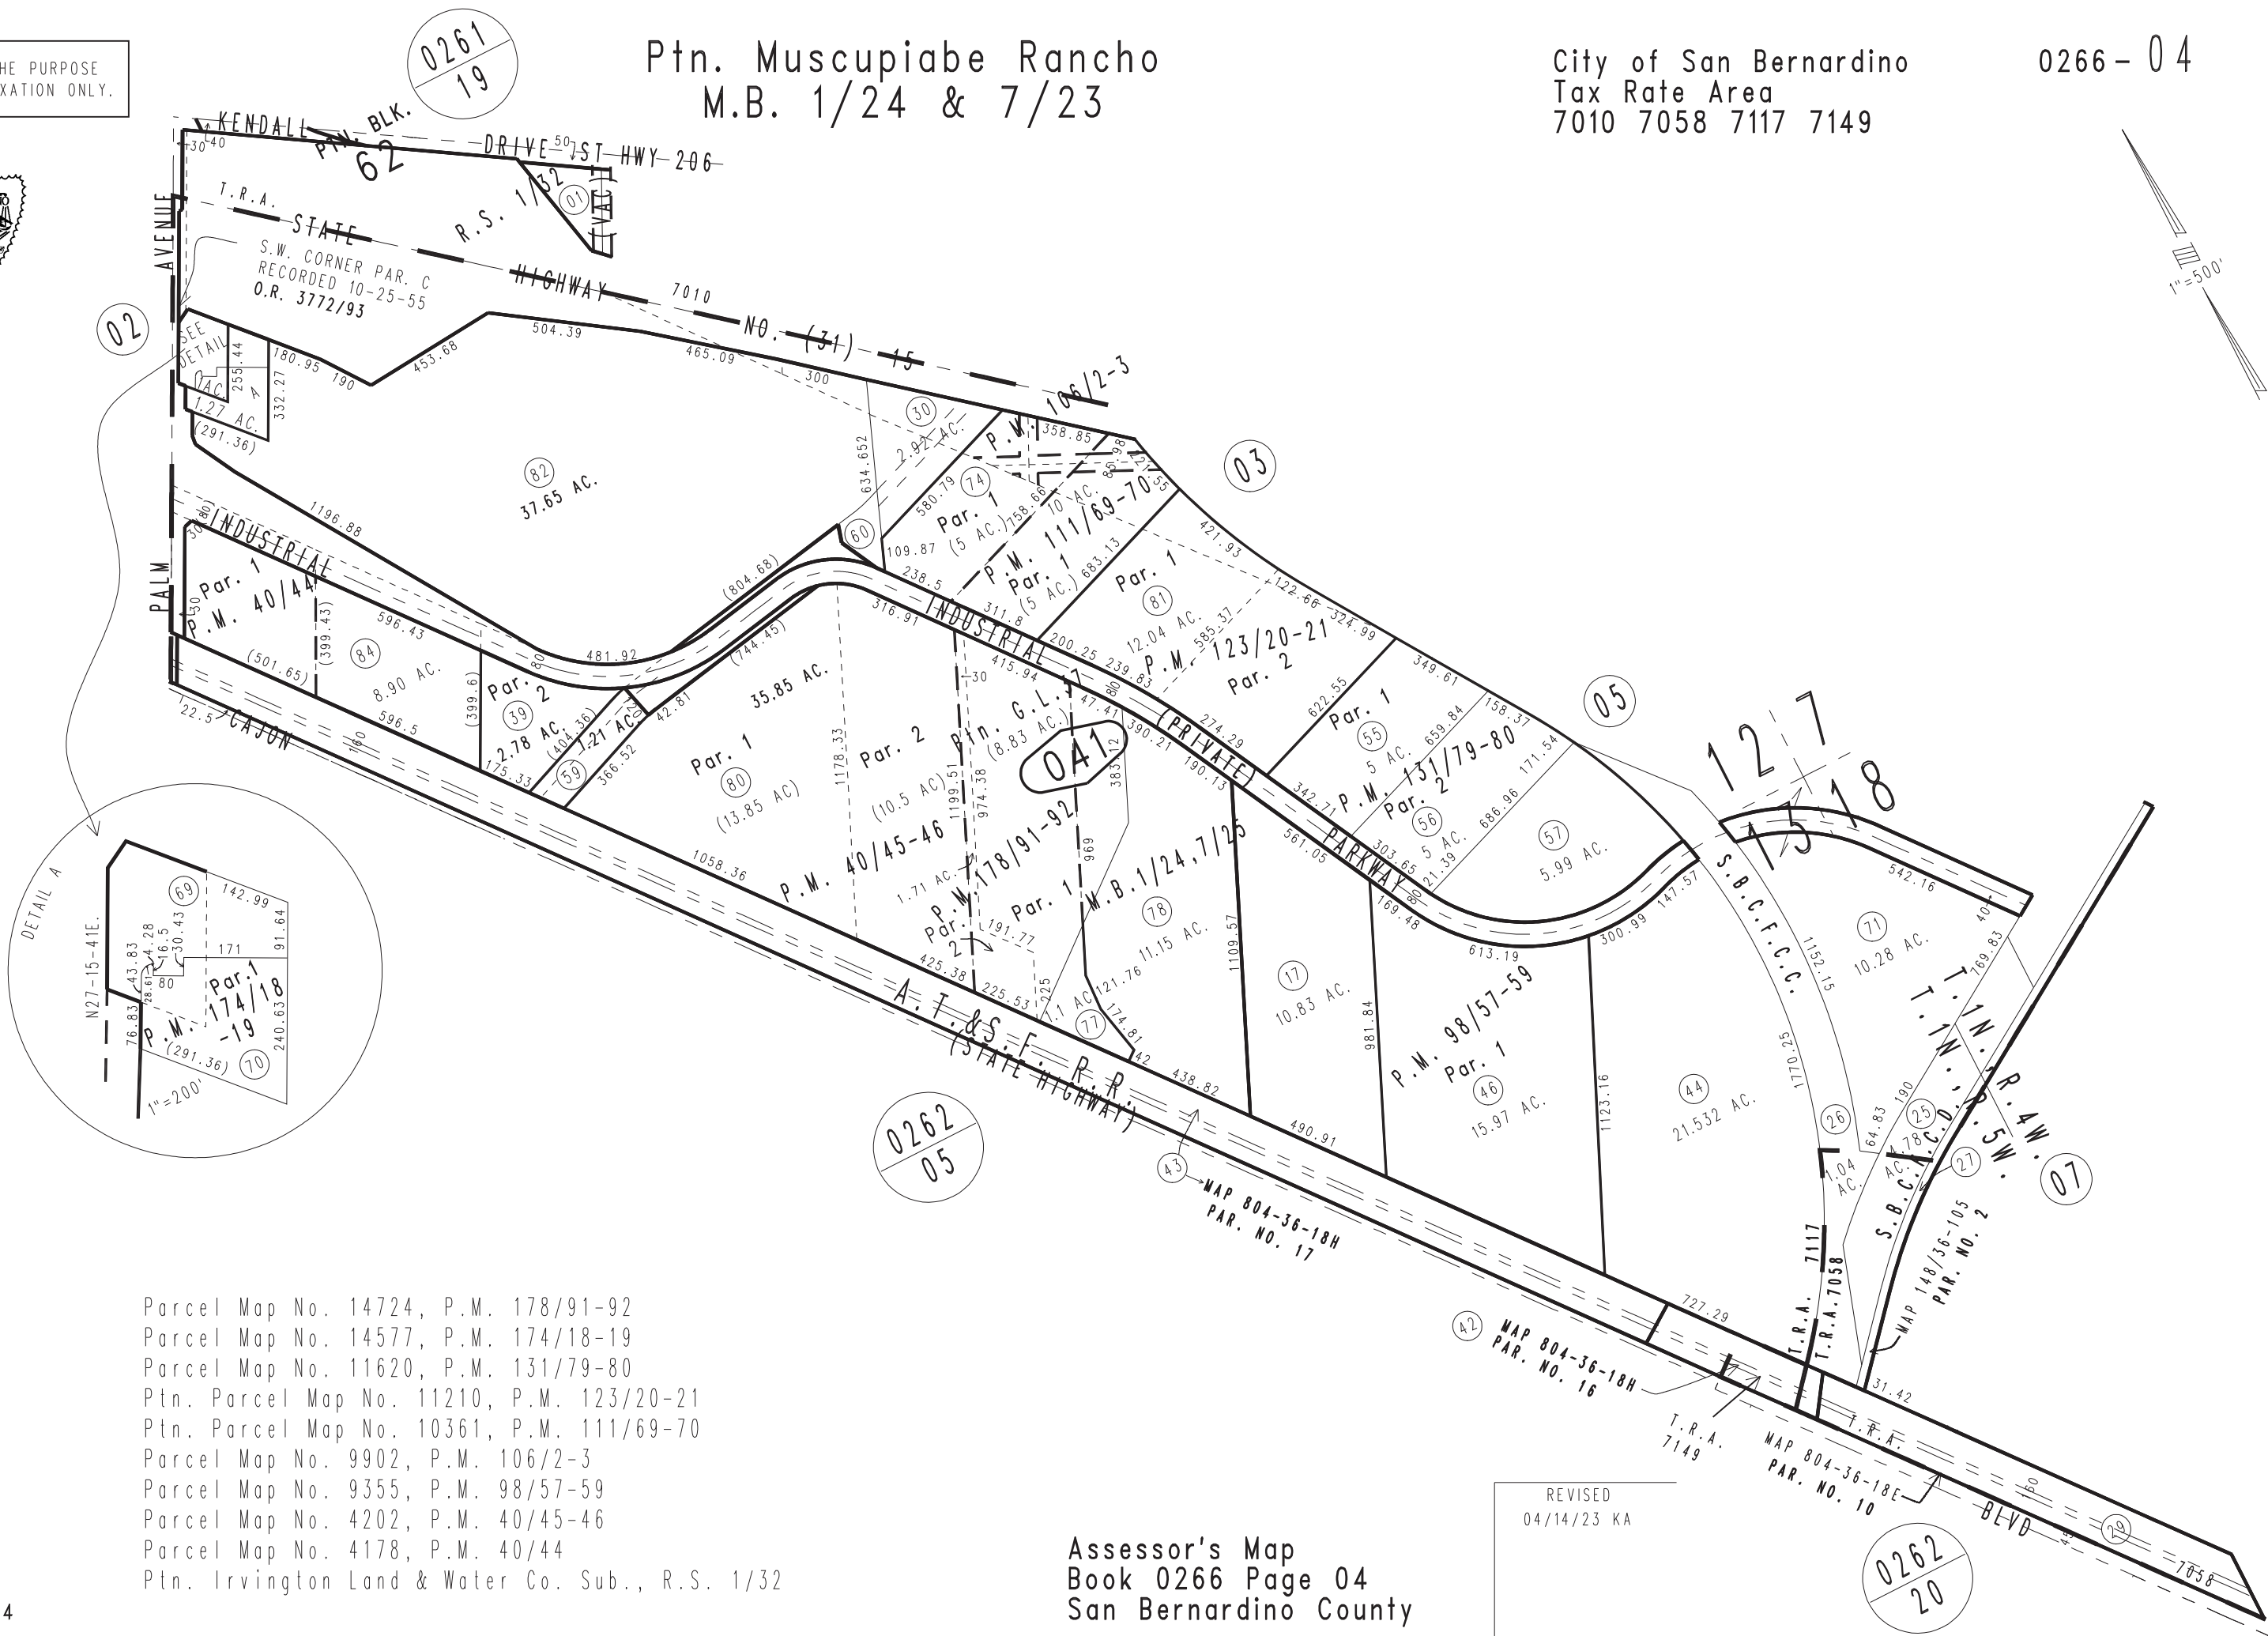

Parcel Map No. 14724, P.M. 178/91-92
Parcel Map No. 14577, P.M. 174/18-19
Parcel Map No. 11620, P.M. 131/79-80
Ptn. Parcel Map No. 11210, P.M. 123/20-21
Ptn. Parcel Map No. 10361, P.M. 111/69-70
Parcel Map No. 9902, P.M. 106/2-3
Parcel Map No. 9355, P.M. 98/57-59
Parcel Map No. 4202, P.M. 40/45-46
Parcel Map No. 4178, P.M. 40/44
Ptn. Irvington Land & Water Co. Sub., R.S. 1/32

Assessor's Map
Book 0266 Page 04
San Bernardino County

REVISED
04/14/23 KA