

THIS MAP IS FOR THE PURPOSE OF AD VALOREM TAXATION ONLY.



W.1/4 COR. SEC.15
T.R.A
T.R.A
E.1/4 COR. SEC.16

Ptn. S.W.1/4 Sec.15, T.2N.,R.1E., S.B.M.

City of Big Bear Lake 0311 - 47
Tax Rate Area
17001,17018
SEC. 115

T.2N.,R.1E.

Ptn. Lot A
OPEN SPACE
ASSESSED ON PAGE 46

Lot C
16.244 AC.
OPEN SPACE

Ptn. Lot D
OPEN SPACE
ASSESSED ON PAGE 48


Ptn. Lot D
OPEN SPACE
ASSESSED ON PAGE 48

Ptn. Tract No. 12488, M.B. 269/48-69
Ptn. Tract No. 12488-1, M.B. 235/53-61

November 2004

Assessor's Map
Book 0311 Page 47
San Bernardino County

REVISED
01/13/10 LH

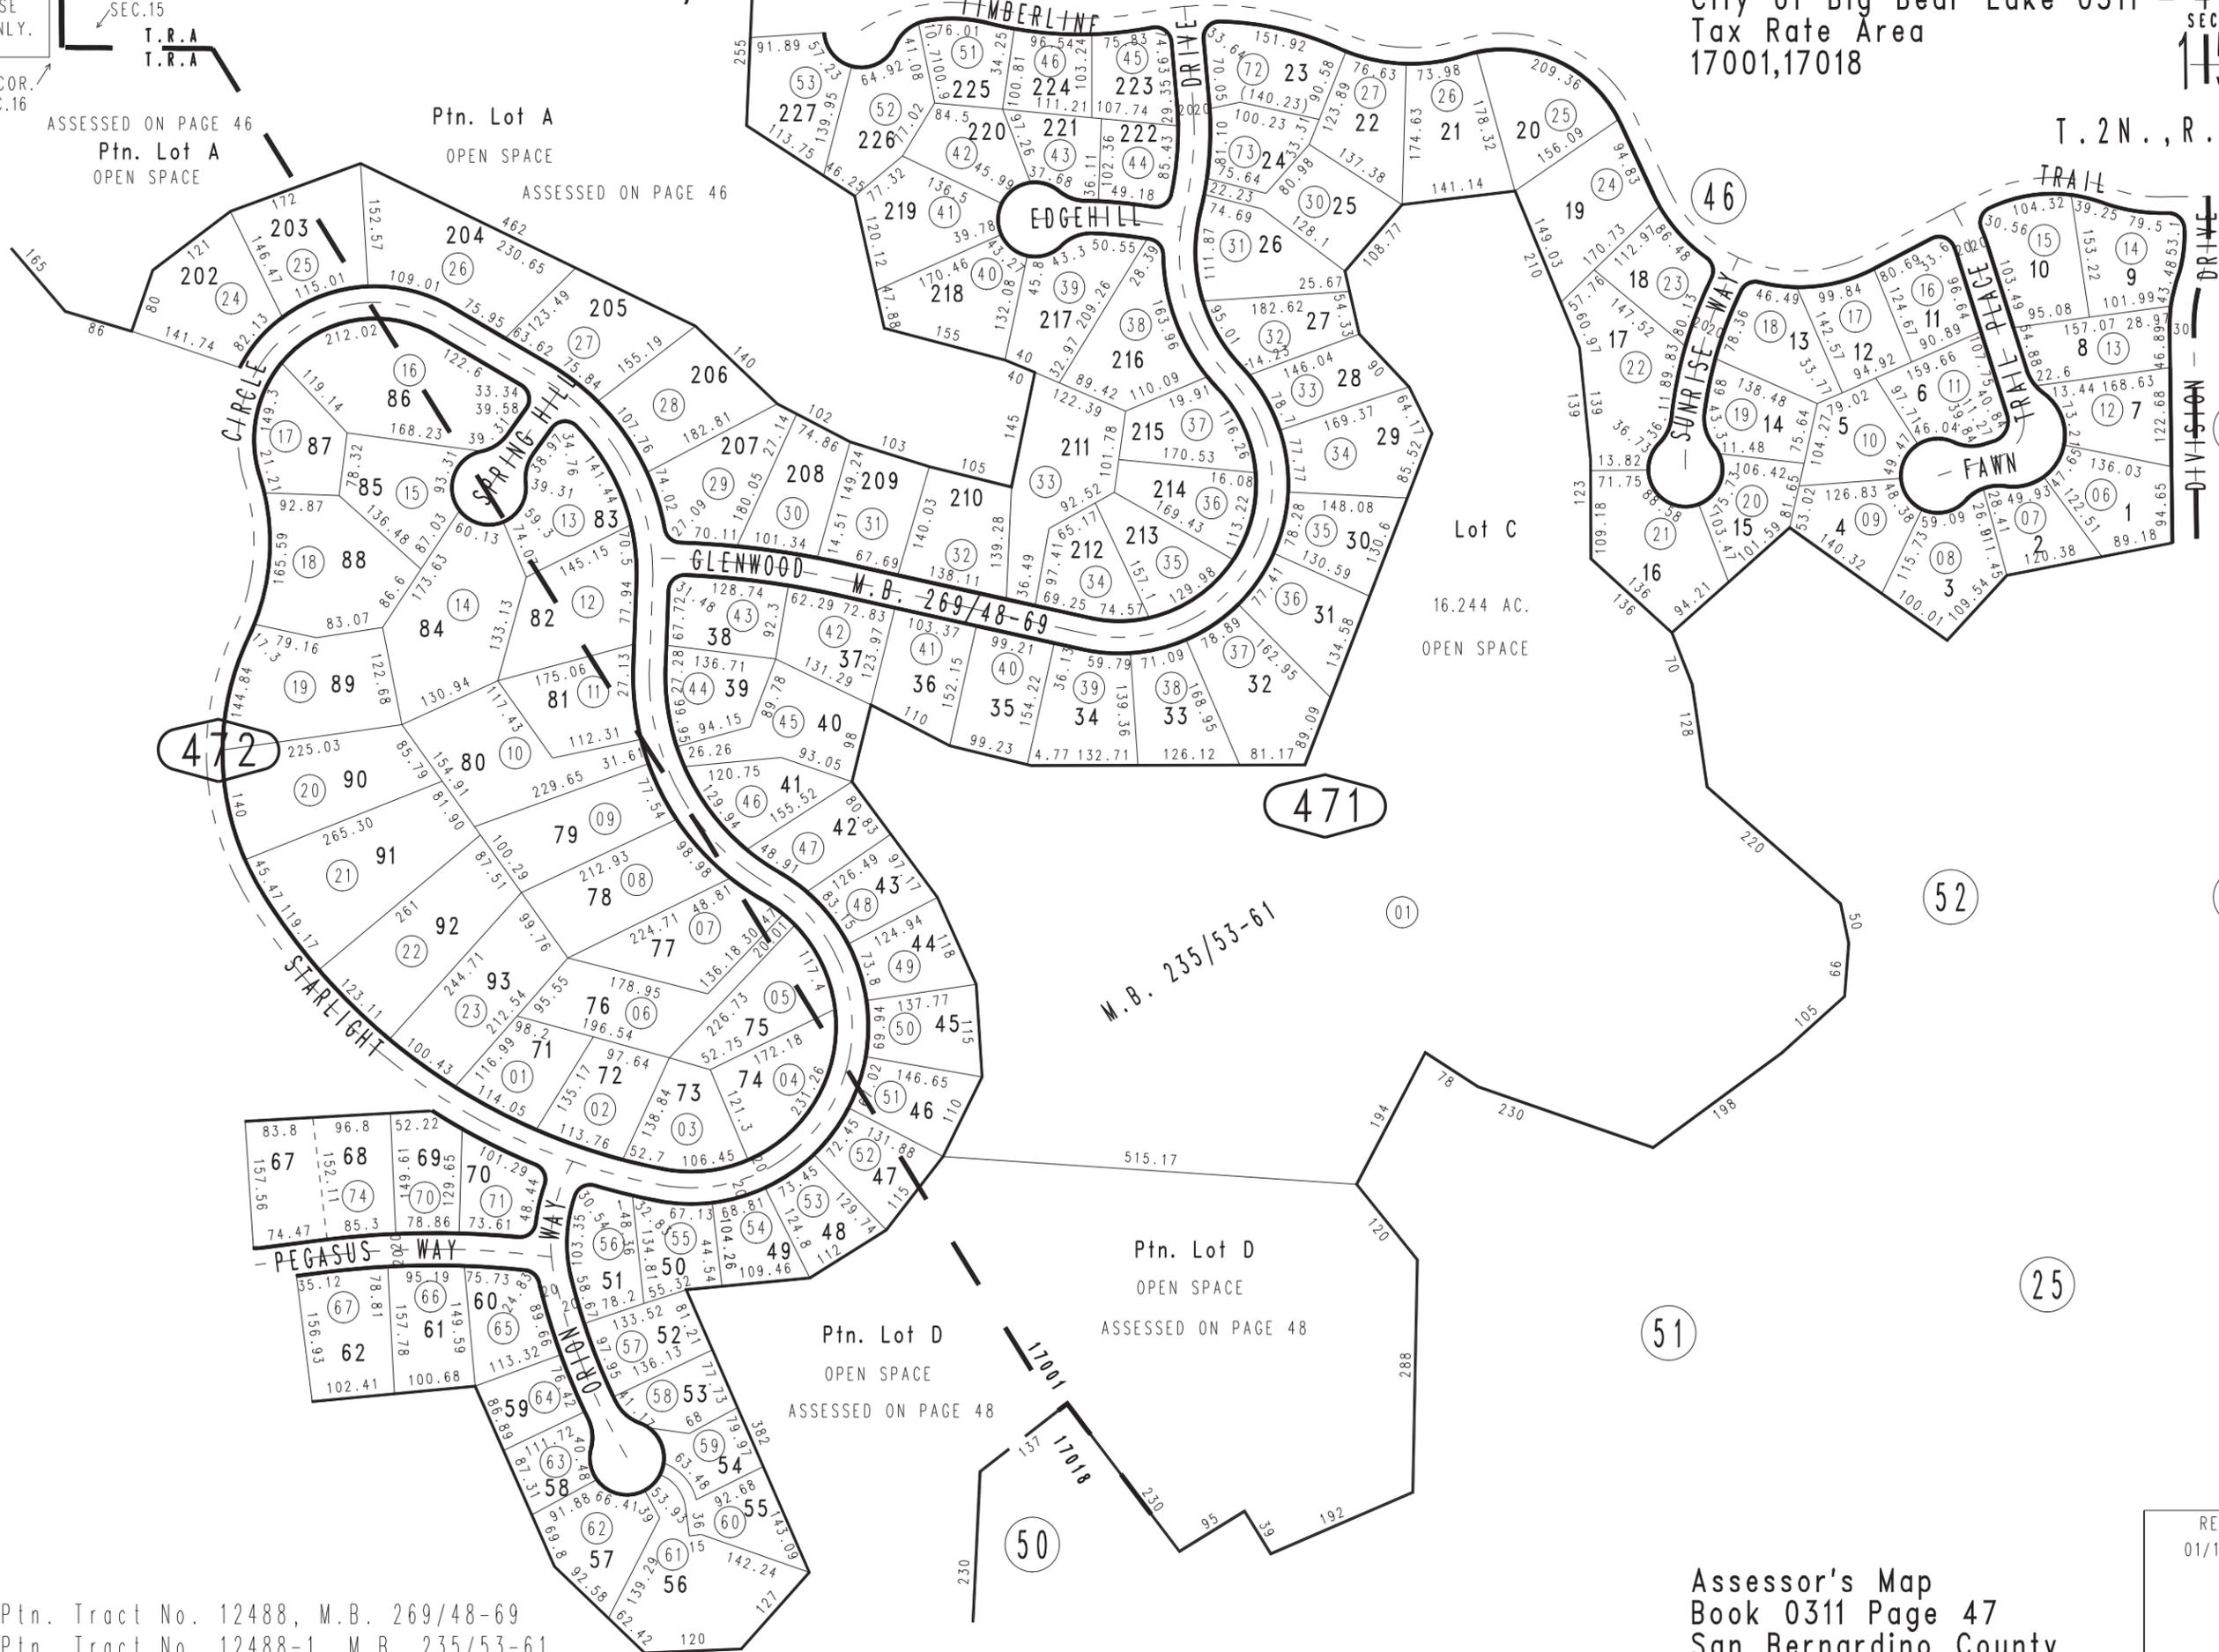

1"=200'