



THIS MAP IS FOR THE PURPOSE
OF AD VALOREM TAXATION ONLY.



Sec.16, T.3N.,R.5W., S.B.B.&M.

Hesperia Unified
Tax Rate Area
79006 79010 79046
79086 79087 79091
79093 79094

0357- 08

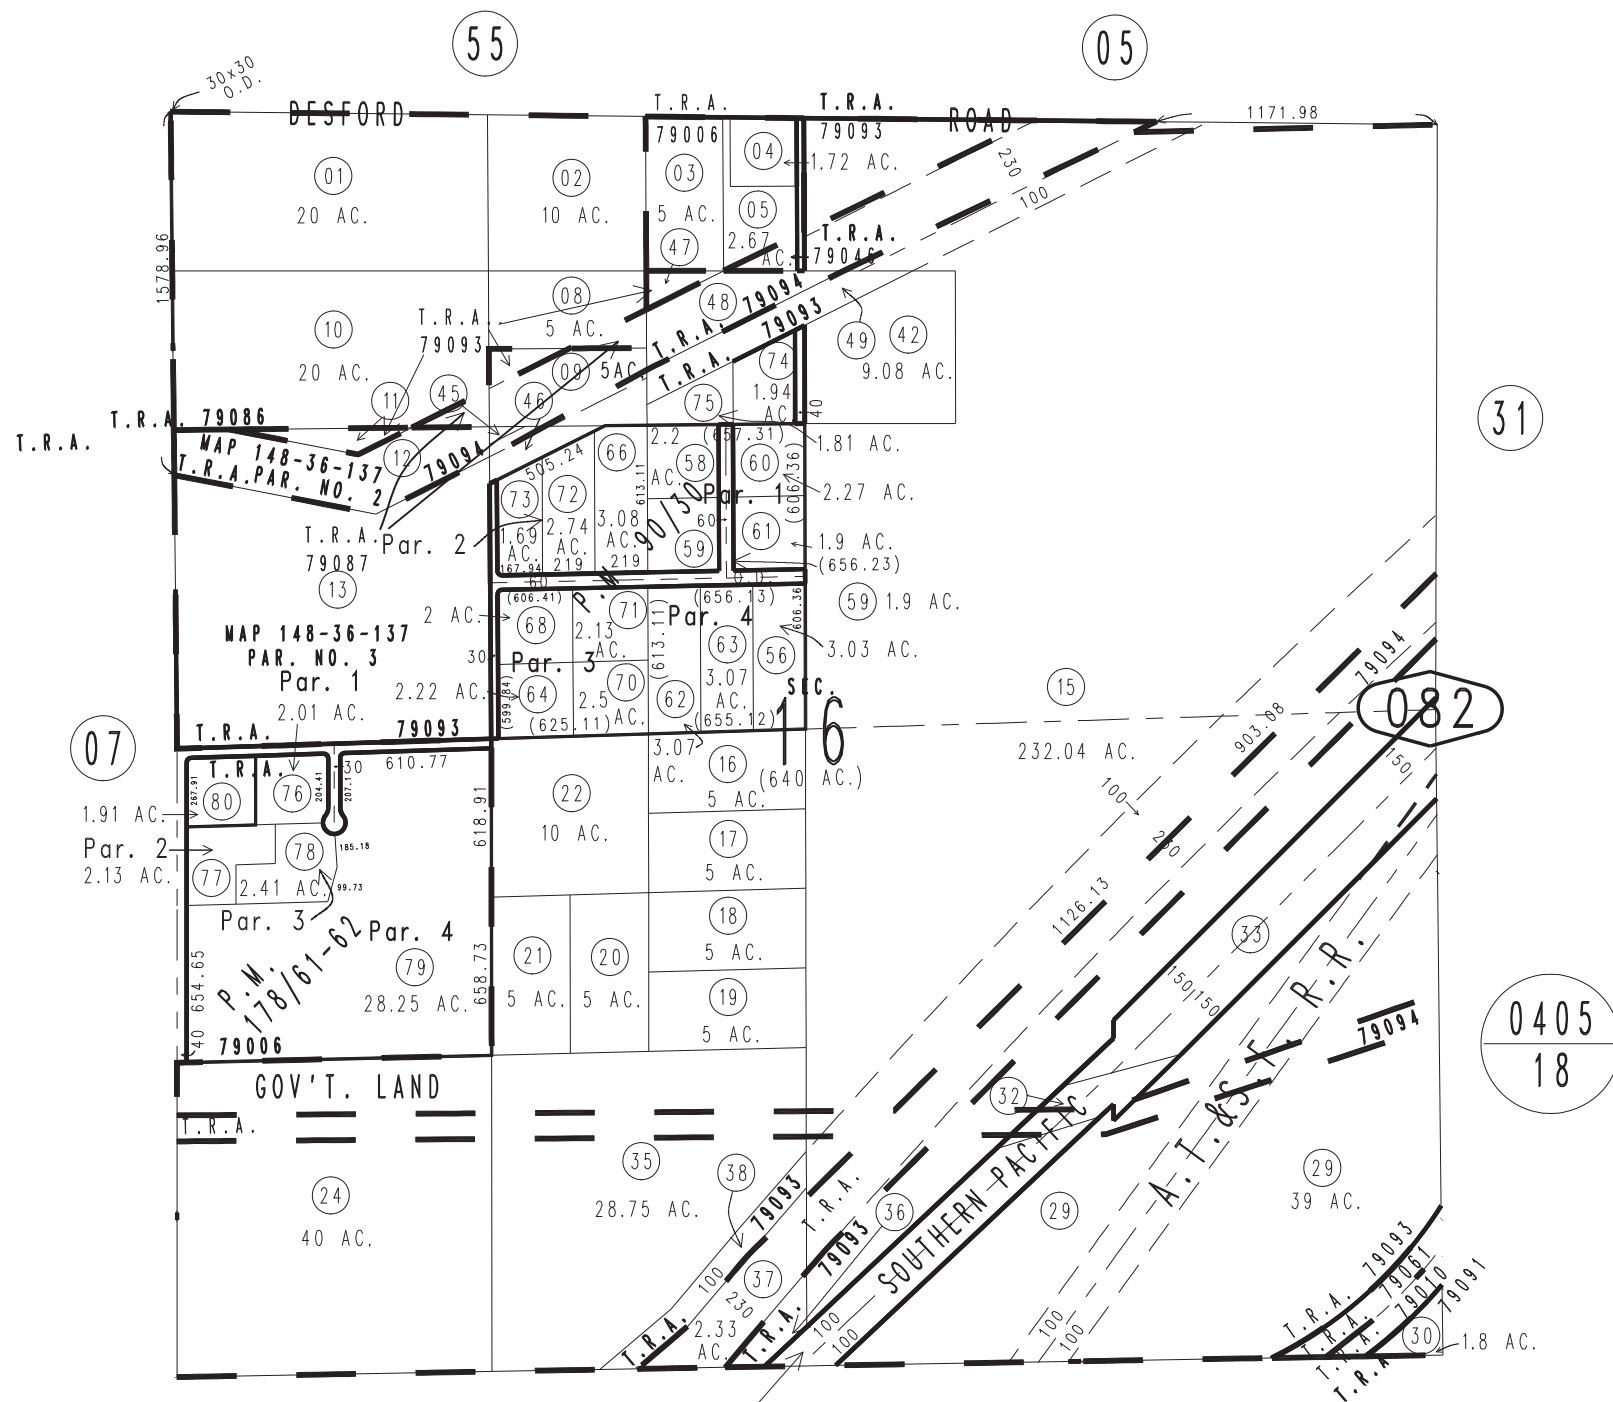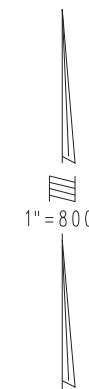

SEC.
15
(640 AC.)

NOTE.

- (32) MAP 872-36-48F
PAR. NO. 32
- (11) MAP 148-36-137
PAR. NO. 1
- (33) MAP 872-36-48F
PAR. NO. 33

MAP 872-36-48F
PAR. NO. 31

- (37) MAP 148-36-179 PAR. NO. 18
- (38) MAP 148-36-179 PAR. NO. 17

- (45) MAP 148-36-192 PAR. NO. 18
- (46) MAP 148-36-192 PAR. NO. 19
- (47) MAP 148-36-192 PAR. NO. 15
- (48) MAP 148-36-192 PAR. NO. 17
- (49) MAP 148-36-192 PAR. NO. 16

April 2004

Parcel Map No. 14365, P.M. 178/61-62
Parcel Map No. 8380, P.M. 90/30

Assessor's Map
Book 0357 Page 08
San Bernardino County

REVISED
09/20/10 GL