


THIS MAP IS FOR THE PURPOSE
OF AD VALOREM TAXATION ONLY.

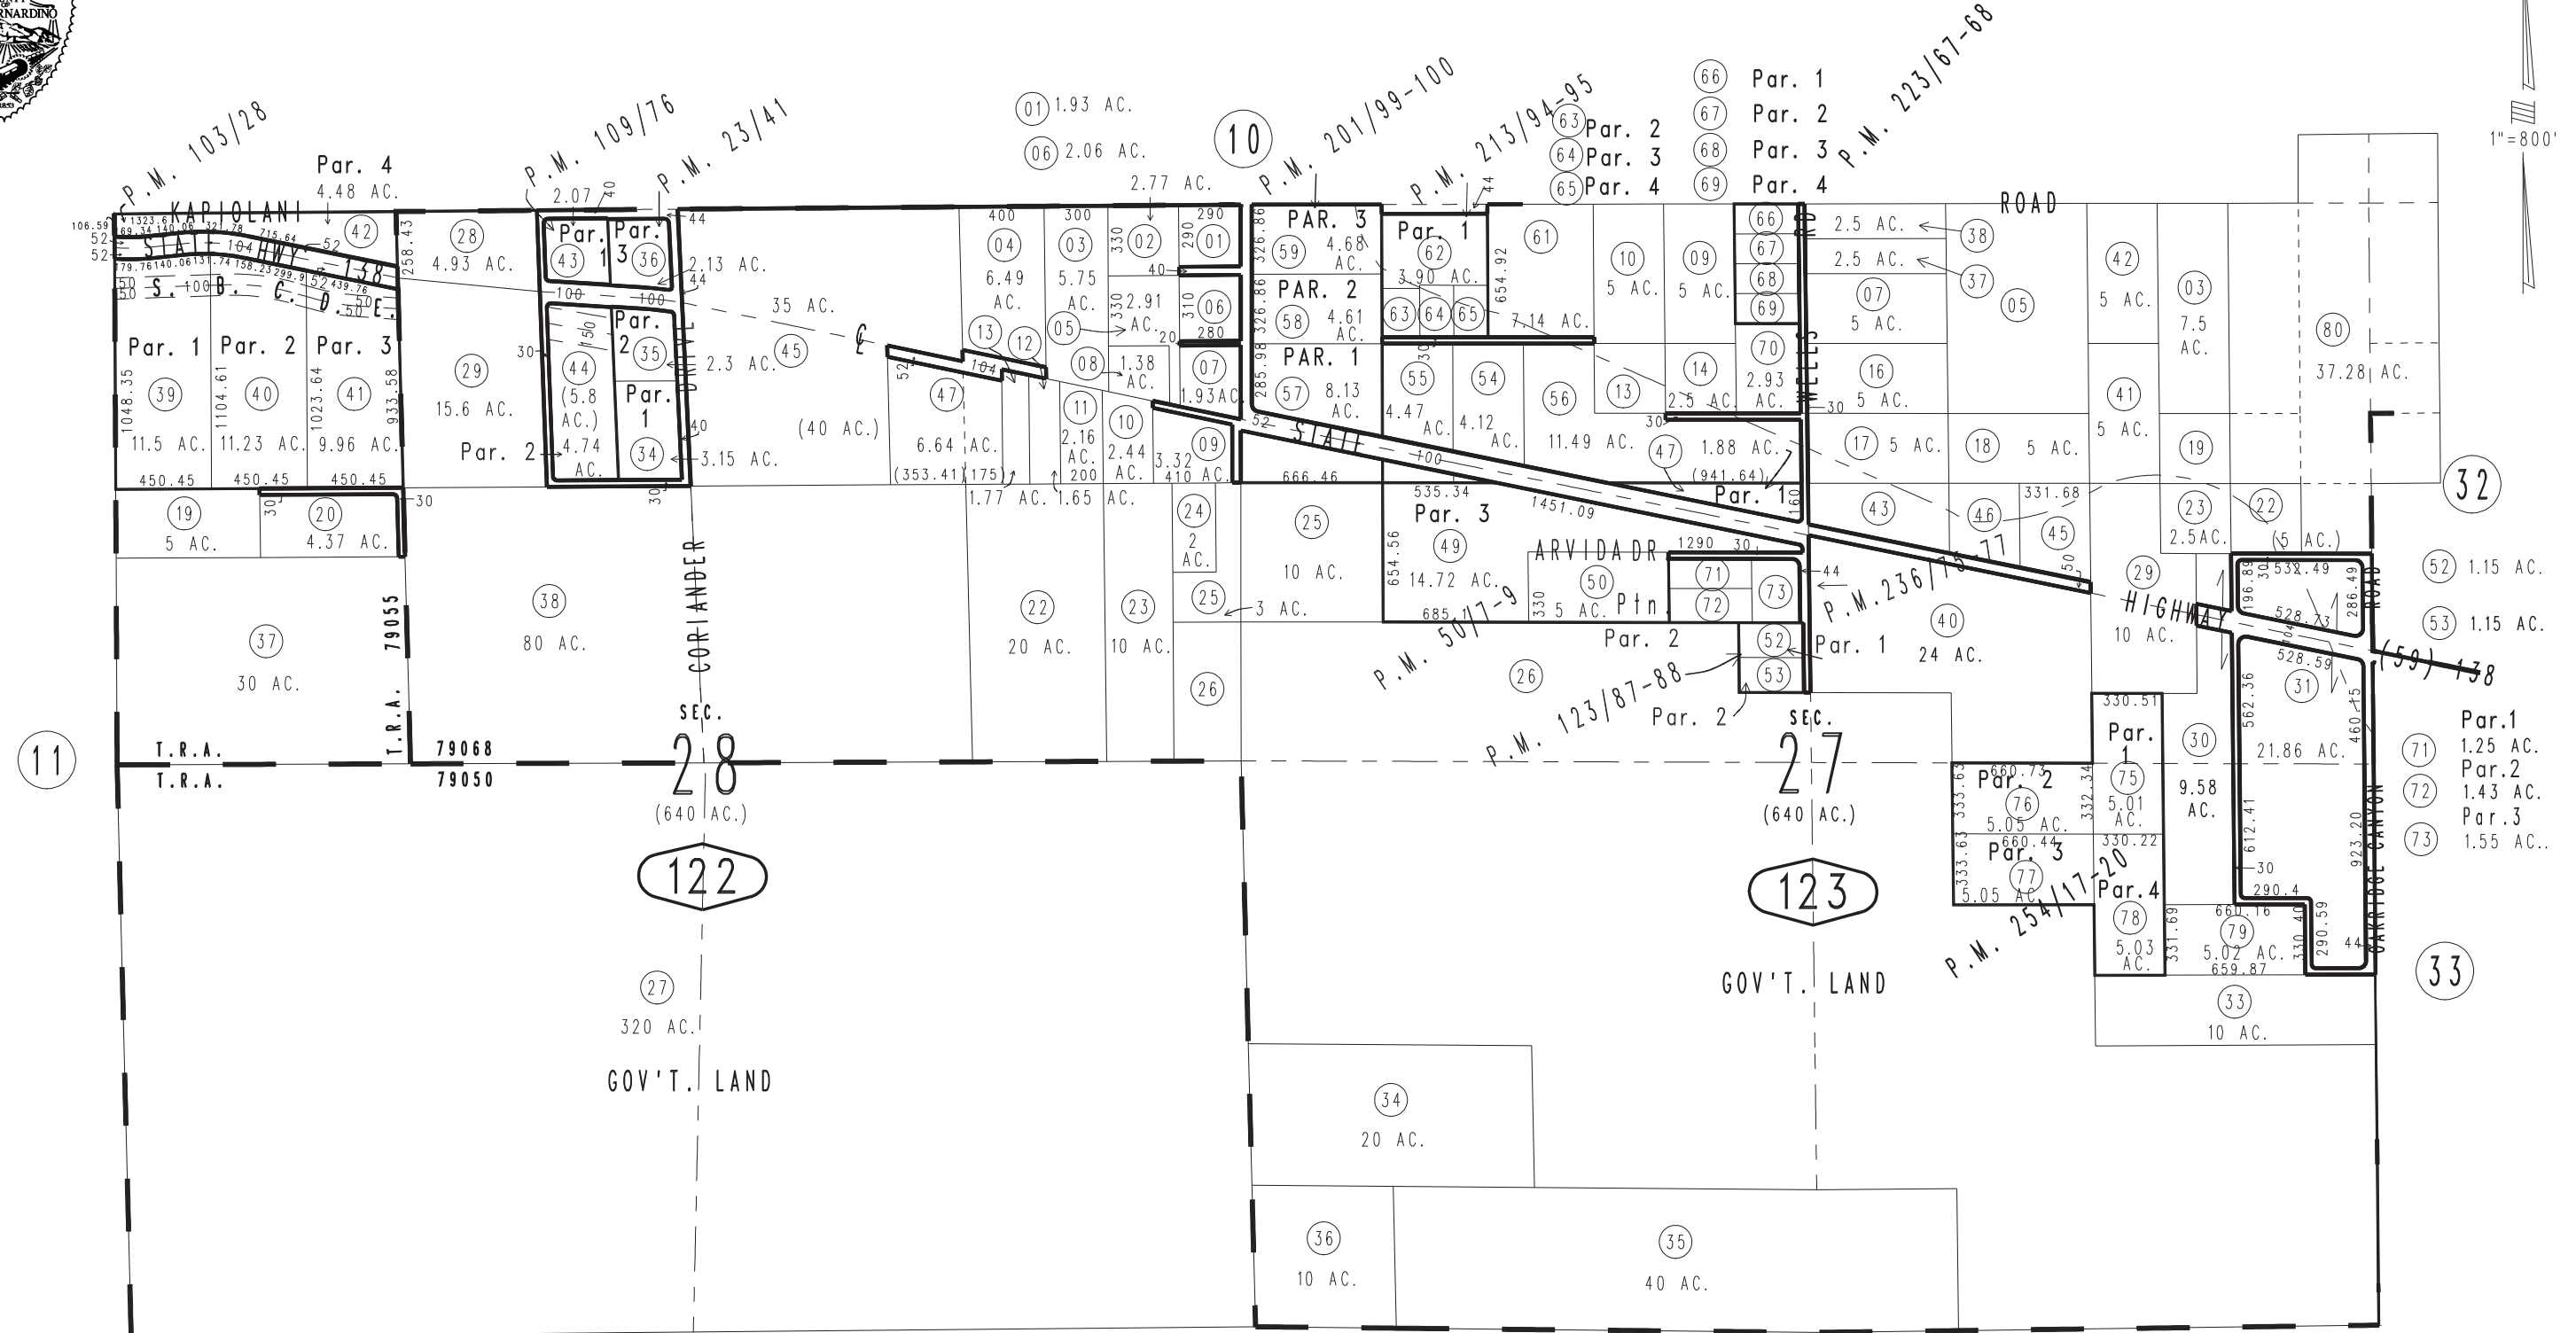

1"=800'



Parcel Map No. 16920, P.M. 213/94-95
Ptn Parcel Map No. 15486, P.M. 201/99-100
Parcel Map No. 10647, P.M. 123/87-88
Parcel Map No. 8961, P.M. 109/76
Parcel Map No. 9395, P.M. 103/28
Ptn. Parcel Map No. 5219, P.M. 50/7-9
Parcel Map No. 2714, P.M. 23/41
Parcel Map No. 20081, P.M. 254/17-20
Parcel Map No. 18663, P.M. 236/75-77
Parcel Map No. 17420, P.M. 223/67-68

Assessor's Map
Book 0357 Page 12
San Bernardino County

REVISED
08/02/23 KA
03/20/24 CA
04/17/24 XM