


THIS MAP IS FOR THE PURPOSE
OF AD VALOREM TAXATION ONLY.



N.1/2, N.W.1/4, Fractional Sec.6, T.3N.,R.5W., S.B.B.&M.

Snowline Joint Unified 0357- 68
Tax Rate Area
101004 101008

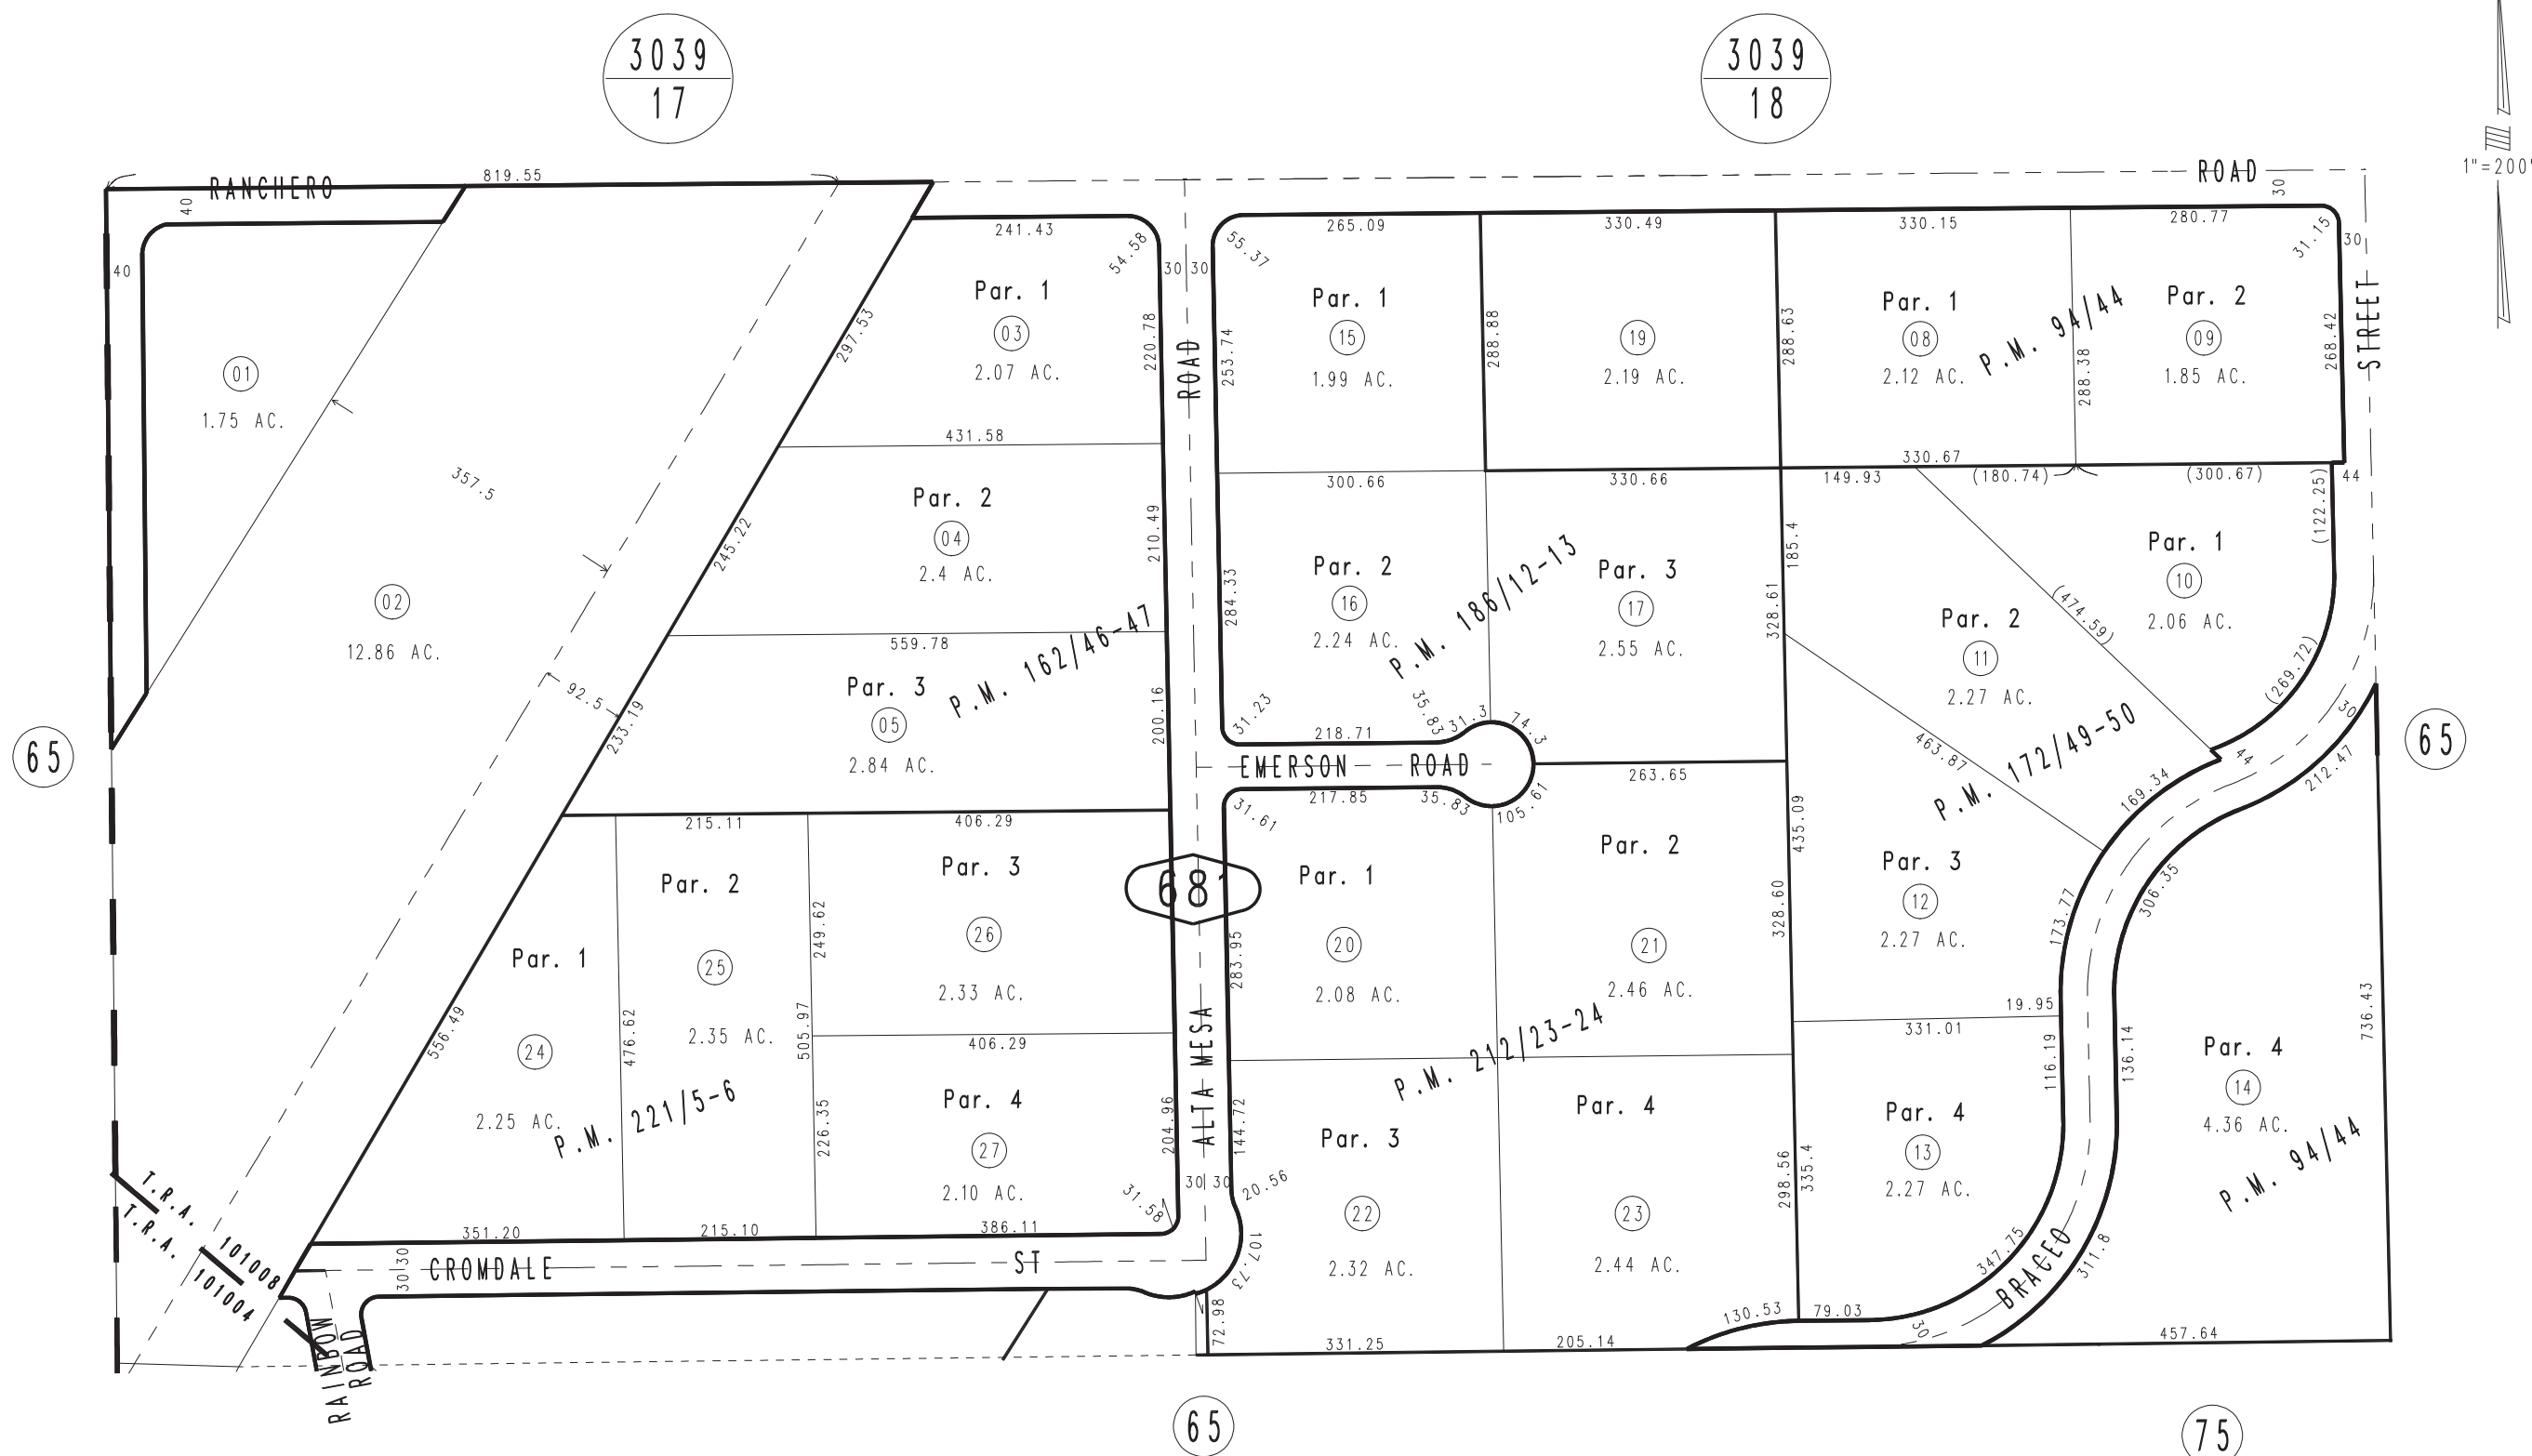

Parcel Map No. 17067, P.M. 221/5-6
Parcel Map No. 17066, P.M. 212/23-24
Parcel Map No. 13350, P.M. 186/12-13
Parcel Map No. 12859, P.M. 172/49-50
Parcel Map No. 13351, P.M. 162/46-47
Ptn. Parcel Map No. 8629, P.M. 94/44

April 2004

Assessor's Map
Book 0357 Page 68
San Bernardino County

REVISED
12/10/23 KC