


THIS MAP IS FOR THE PURPOSE
OF AD VALOREM TAXATION ONLY.



Fractional Sec.19 & Sec.20, T.4N.,R.1E., S.B.B.&M.

Lucerne Valley Union 0450-13
Tax Rate Area
88002,88013

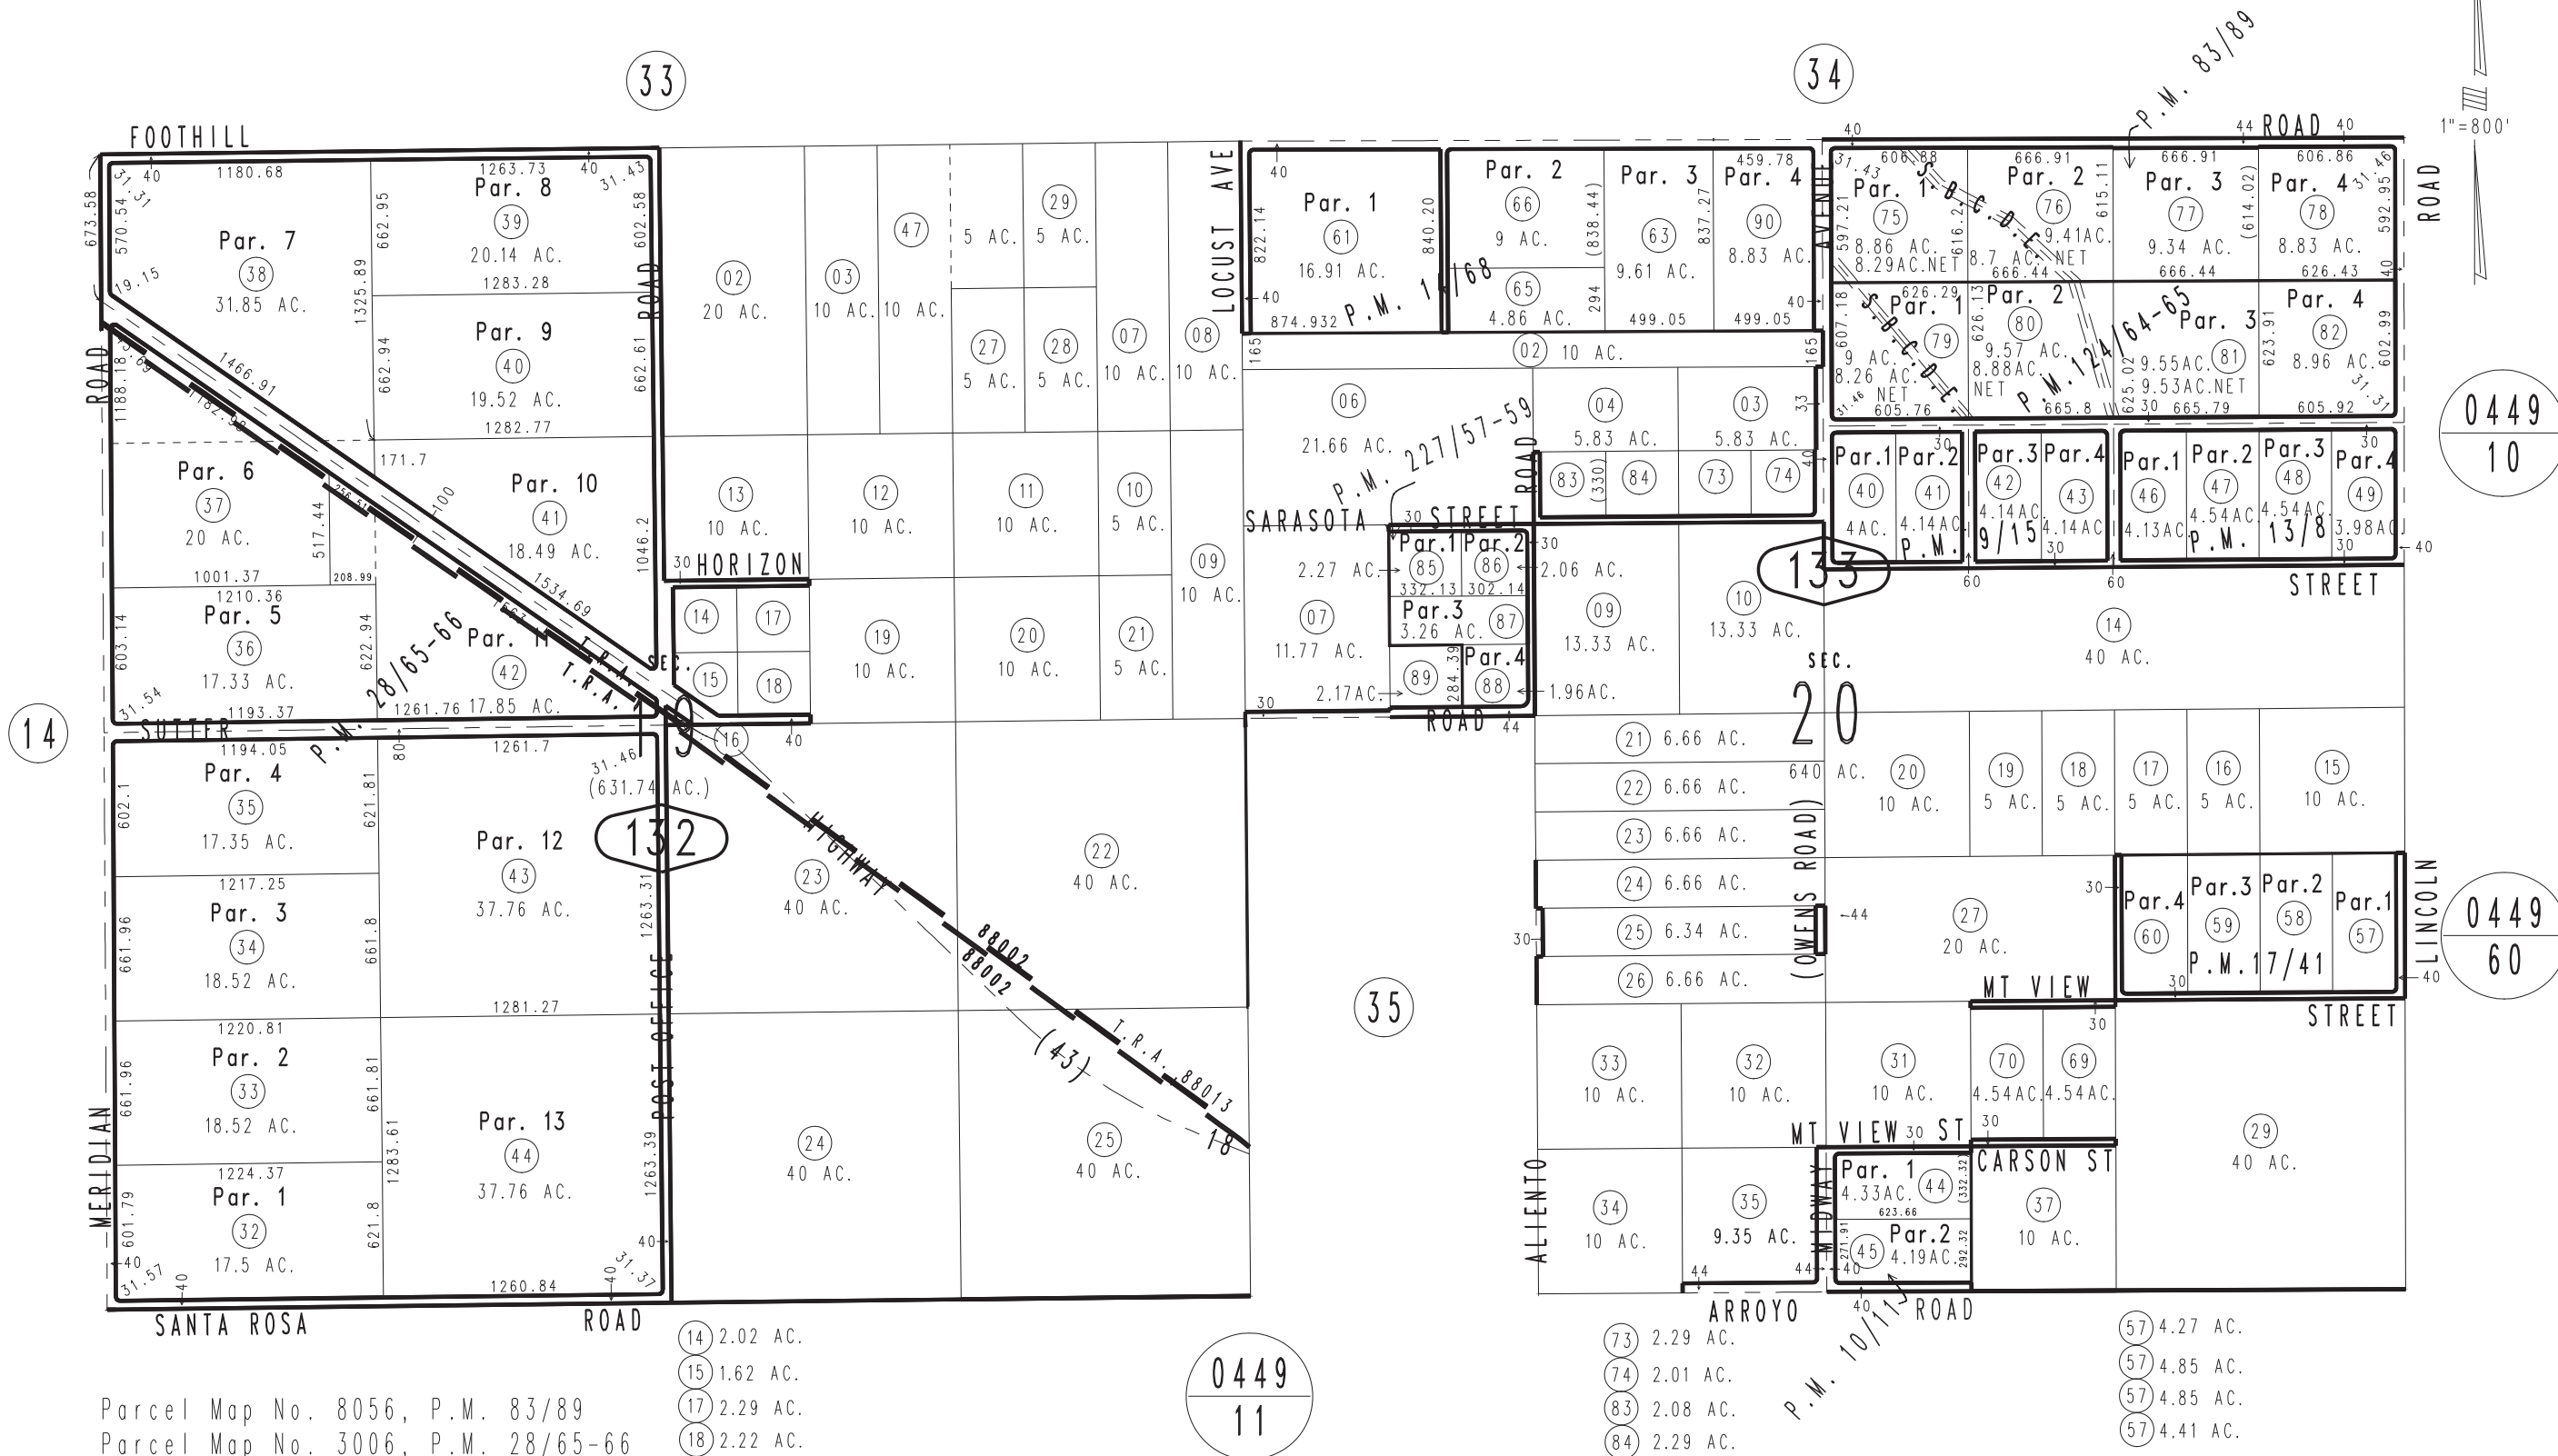

Parcel Map No. 8056, P.M. 83/89
Parcel Map No. 3006, P.M. 28/65-66
Ptn. Parcel Map No. 1647, P.M. 14/68
Parcel Map No. 2015, P.M. 17/41
Parcel Map No. 1391, P.M. 13/8
Parcel Map No. 1170, P.M. 10/11
Parcel Map No. 973, P.M. 9/15

Parcel Map No. 17621, P.M. 227/57-59
Parcel Map No. 10961, P.M. 124/64-65

May 2005

Assessor's Map
Book 0450 Page 13
San Bernardino County

REVISED
05/27/20 KA
02/27/23 JH