



THIS MAP IS FOR THE PURPOSE
OF AD VALOREM TAXATION ONLY.



Sec.11 & Fractional Sec.2, T.5N.,R.5W., S.B.B.&M.

City of Victorville
City of Adelanto
Tax Rate Area
12053,12054
12145,14015

0455-05

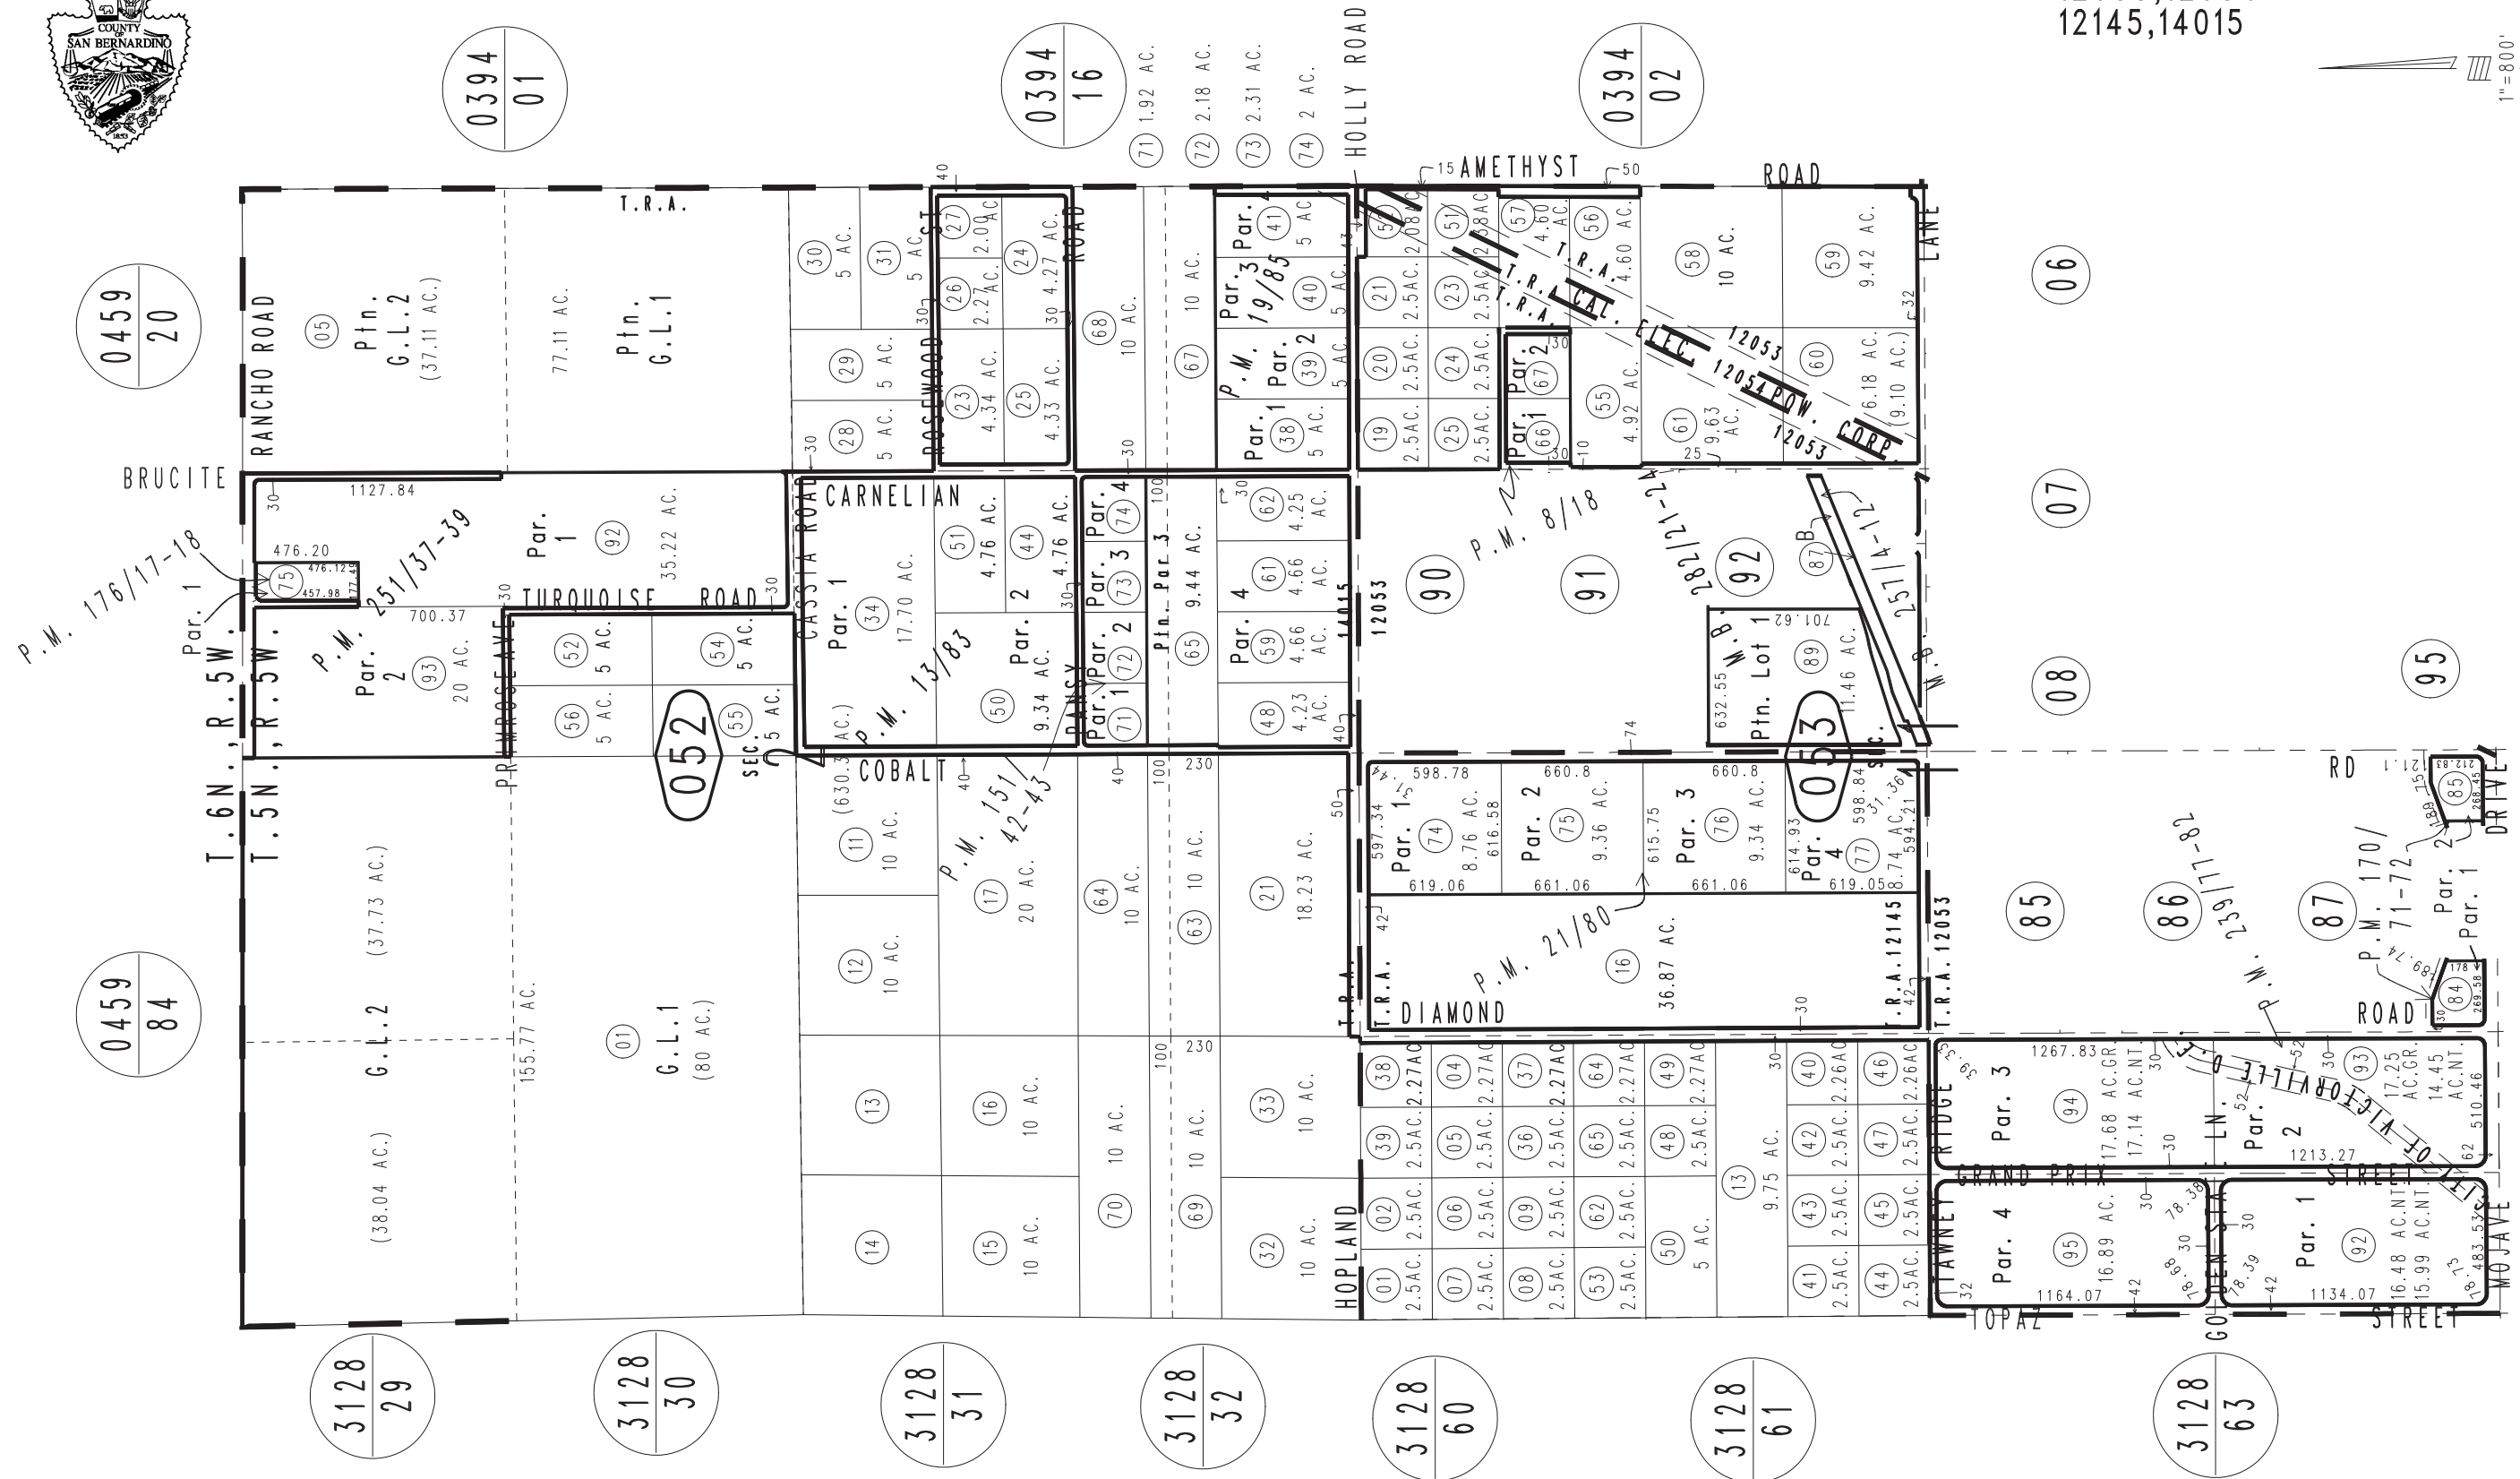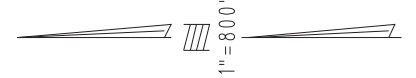

Parcel Map No. 13053, P.M. 151/42-43
Parcel Map No. 2441, P.M. 21/80
Parcel Map No. 2213, P.M. 19/85
Ptn. Parcel Map No. 1600, P.M. 13/83
Parcel Map No. 873, P.M. 8/18

Parcel Map No. 19101, P.M. 239/77-82
Ptn. Parcel Map No. 14576, P.M. 176/17-18
Parcel Map No. 13682, P.M. 170/71-72

Parcel Map No. 19634, P.M. 251/37-39
Ptn. Tract No. 16065, M.B. 282/21-24
Ptn. Tract No. 14265-3, M.B. 257/4-12

Assessor's Map
Book 0455 Page 05
San Bernardino County

REVISED
01/03/19 GW
05/14/19 KC
11/25/20 RU
12/07/20 RU
02/05/21 GW
02/24/21 GW