


THIS MAP IS FOR THE PURPOSE
OF AD VALOREM TAXATION ONLY.



Sec.25 & Fractional Sec.22,23,24,26,27 & Ptn. Fractional Sec.13
T.14N.,R.17E., S.B.B.&M.

Baker Unified
Tax Rate Area
55001

~~0569 - 29~~

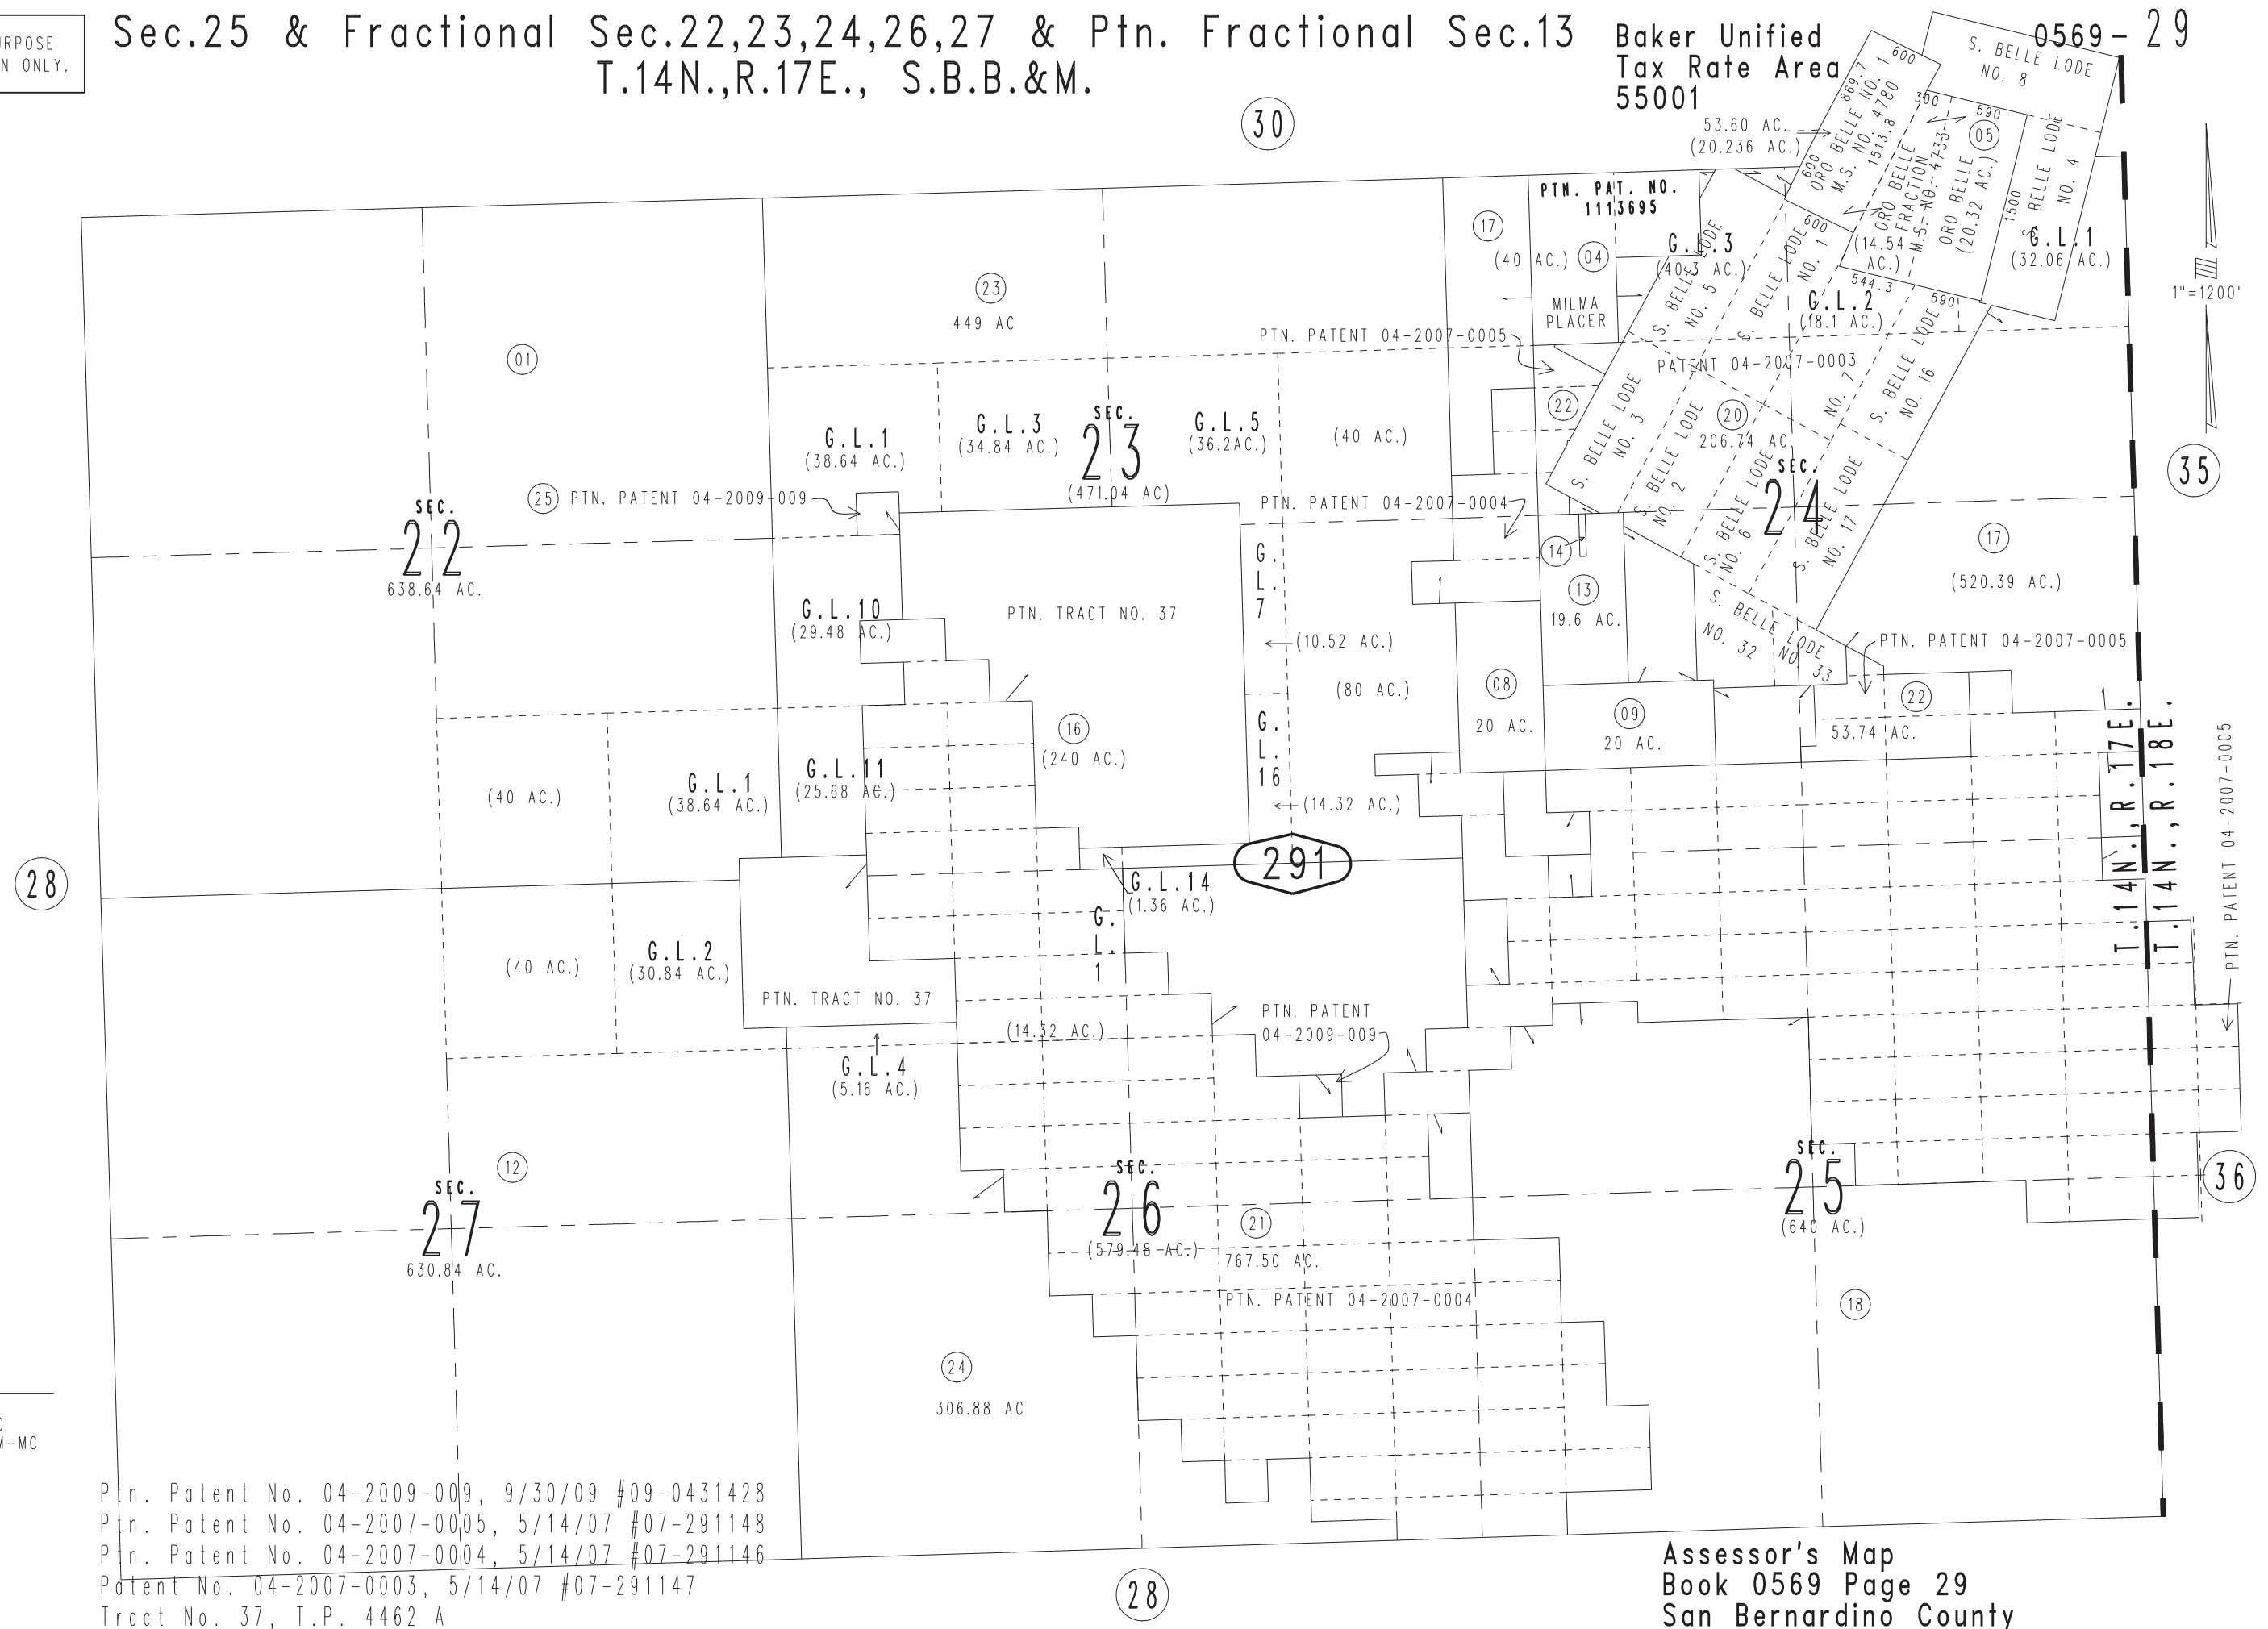

Assessor's Map
Book 0569 Page 29
San Bernardino County

Ptn. Patent No. 04-2009-0009, 9/30/09 #09-0431428
Ptn. Patent No. 04-2007-0005, 5/14/07 #07-291148
Ptn. Patent No. 04-2007-0004, 5/14/07 #07-291146
Patent No. 04-2007-0003, 5/14/07 #07-291147
Tract No. 37, T.P. 4462 A