
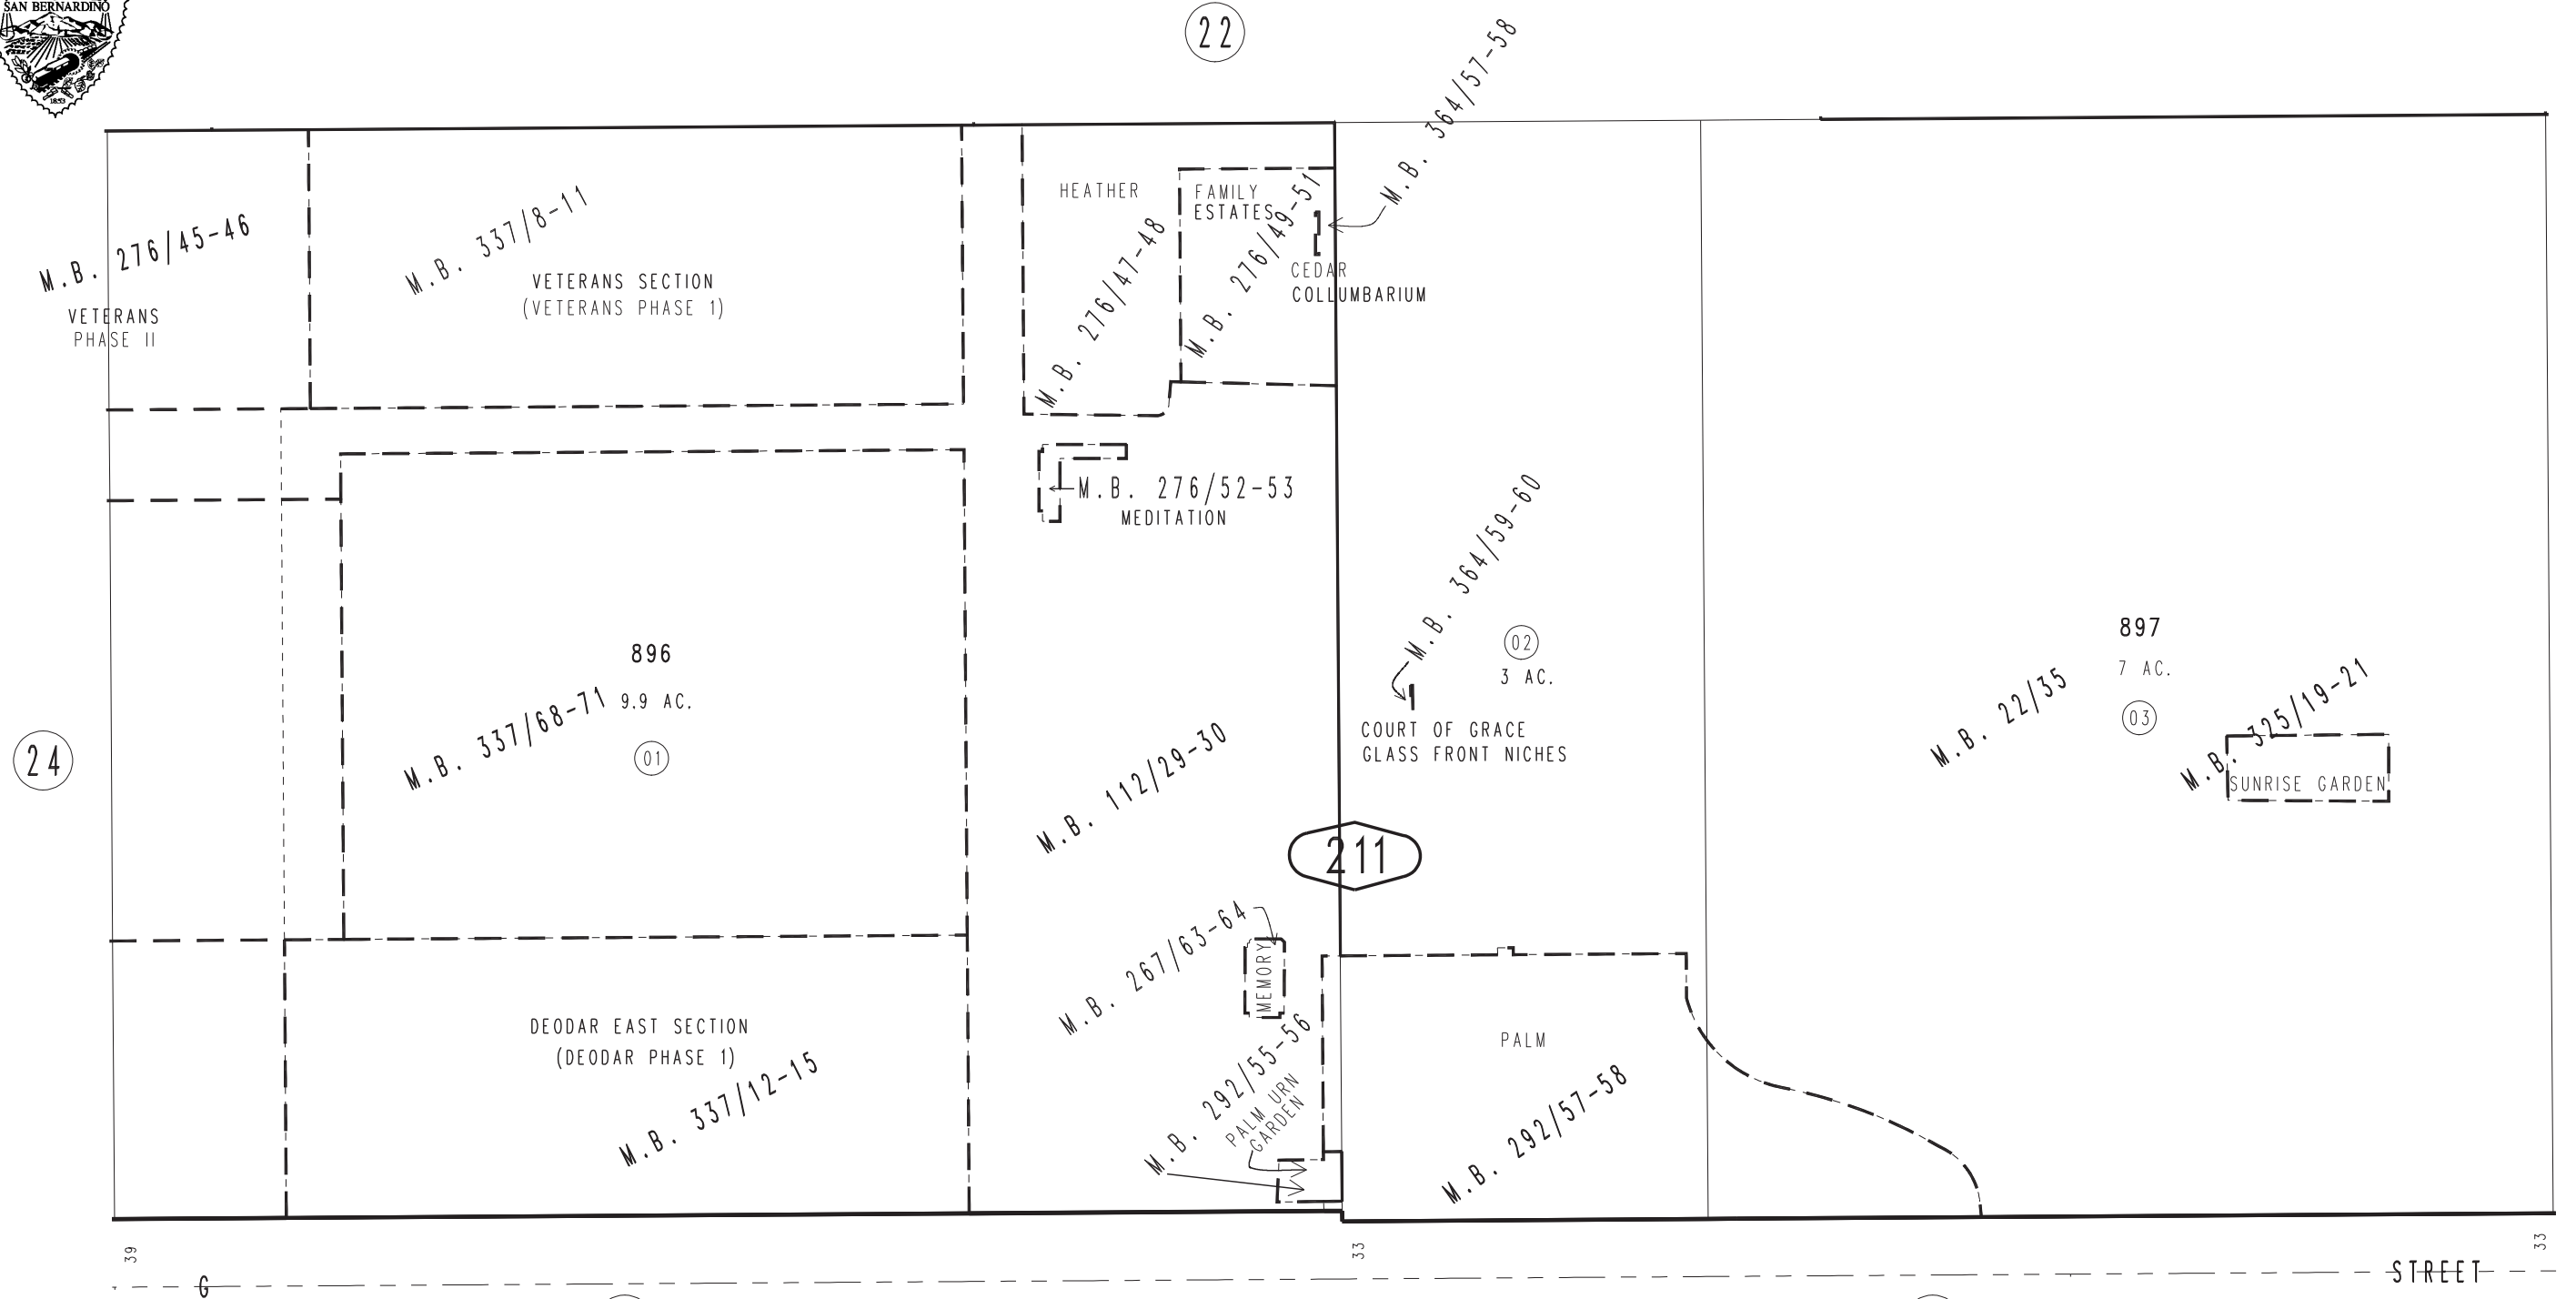


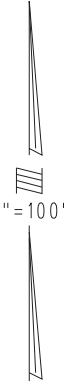

Tract No. 15972, M.B. 276/49-51
Tract No. 15856, M.B. 276/47-48
Ptn. Tract No. 15833, M.B. 276/45-46
Tract No. 15827, M.B. 276/43-44, Amended M.B. 337/8-11
Tract No. 15822, M.B. 267/63-64
Tract No. 15828, M.B. 267/57-58, Amended M.B. 337/12-15
Tract No. 8352, M.B. 112/29-30
Tract No. 7685, M.B. 98/97-98, Amended M.B. 337/68-71
Tract No. 1975, M.B. 22/35, Bellevue Cemetery

Tract No. 20516, M.B. 364/59-60, Cemetery
Tract No. 20515, M.B. 364/57-58, Cemetery
Tract No. 18339, M.B. 325/19-21
Tract No. 16066, M.B. 292/55-56
Tract No. 16125, M.B. 292/57-58
Tract No. 16024, M.B. 276/52-53

Ptn. N.W.1/4, Sec.24
T.1S.,R.8W.

Assessor's Map
Book 1010 Page 21
San Bernardino County

REVISED
05/02/23 KC