


THIS MAP IS FOR THE PURPOSE
OF AD VALOREM TAXATION ONLY.



Ptn. Parcel Map No. 16441, P.M. 206/23-28

City of Chino
Tax Rate Area
1074

1026 - 05

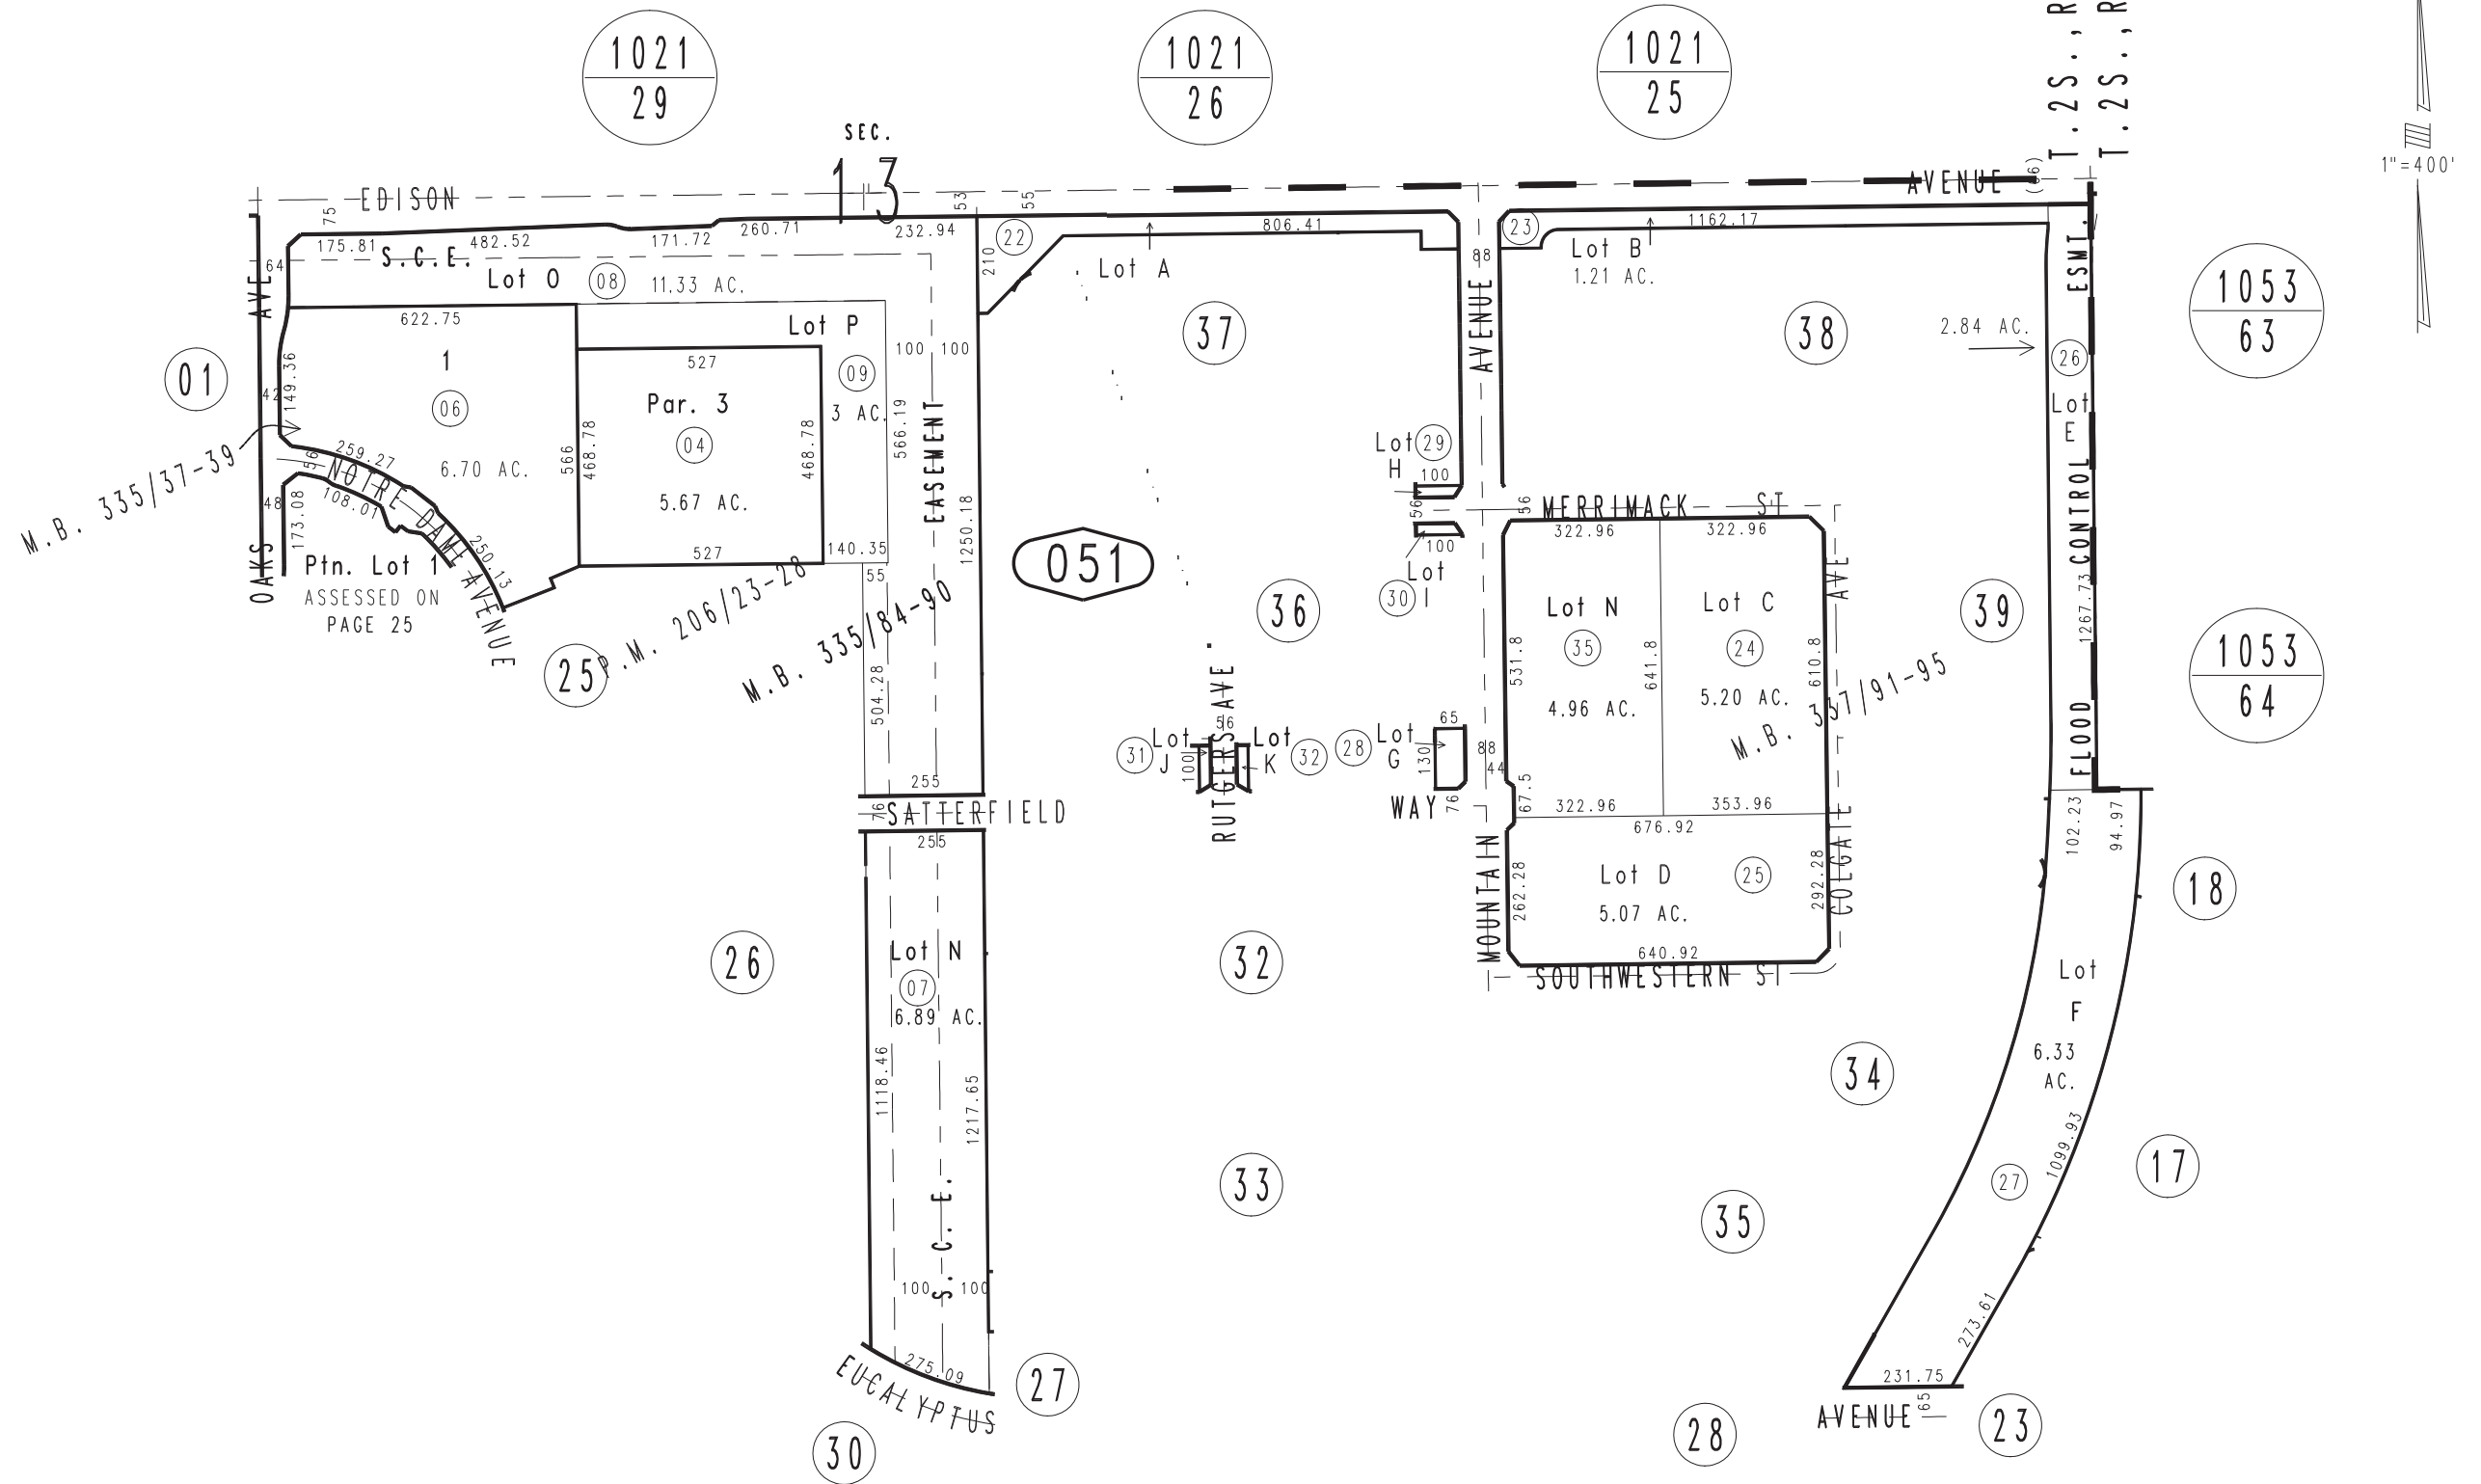

October 2003

Ptn. Tract No. 16838, M.B. 337/91-95
Ptn. Tract No. 16838-2, M.B. 335/84-90
Tract No. 16838-1, M.B. 335/37-39

Ptn. S.1/2 Sec.13
T.2S.,R.8W.
Ptn. S.W.1/4 Sec.18
T.2S.,R.7W.

Assessor's Map
Book 1026 Page 05
San Bernardino County

REVISED
01/28/14 RU
03/25/14 RM
11/05/14 RM
04/20/15 RM
04/30/15 RM