
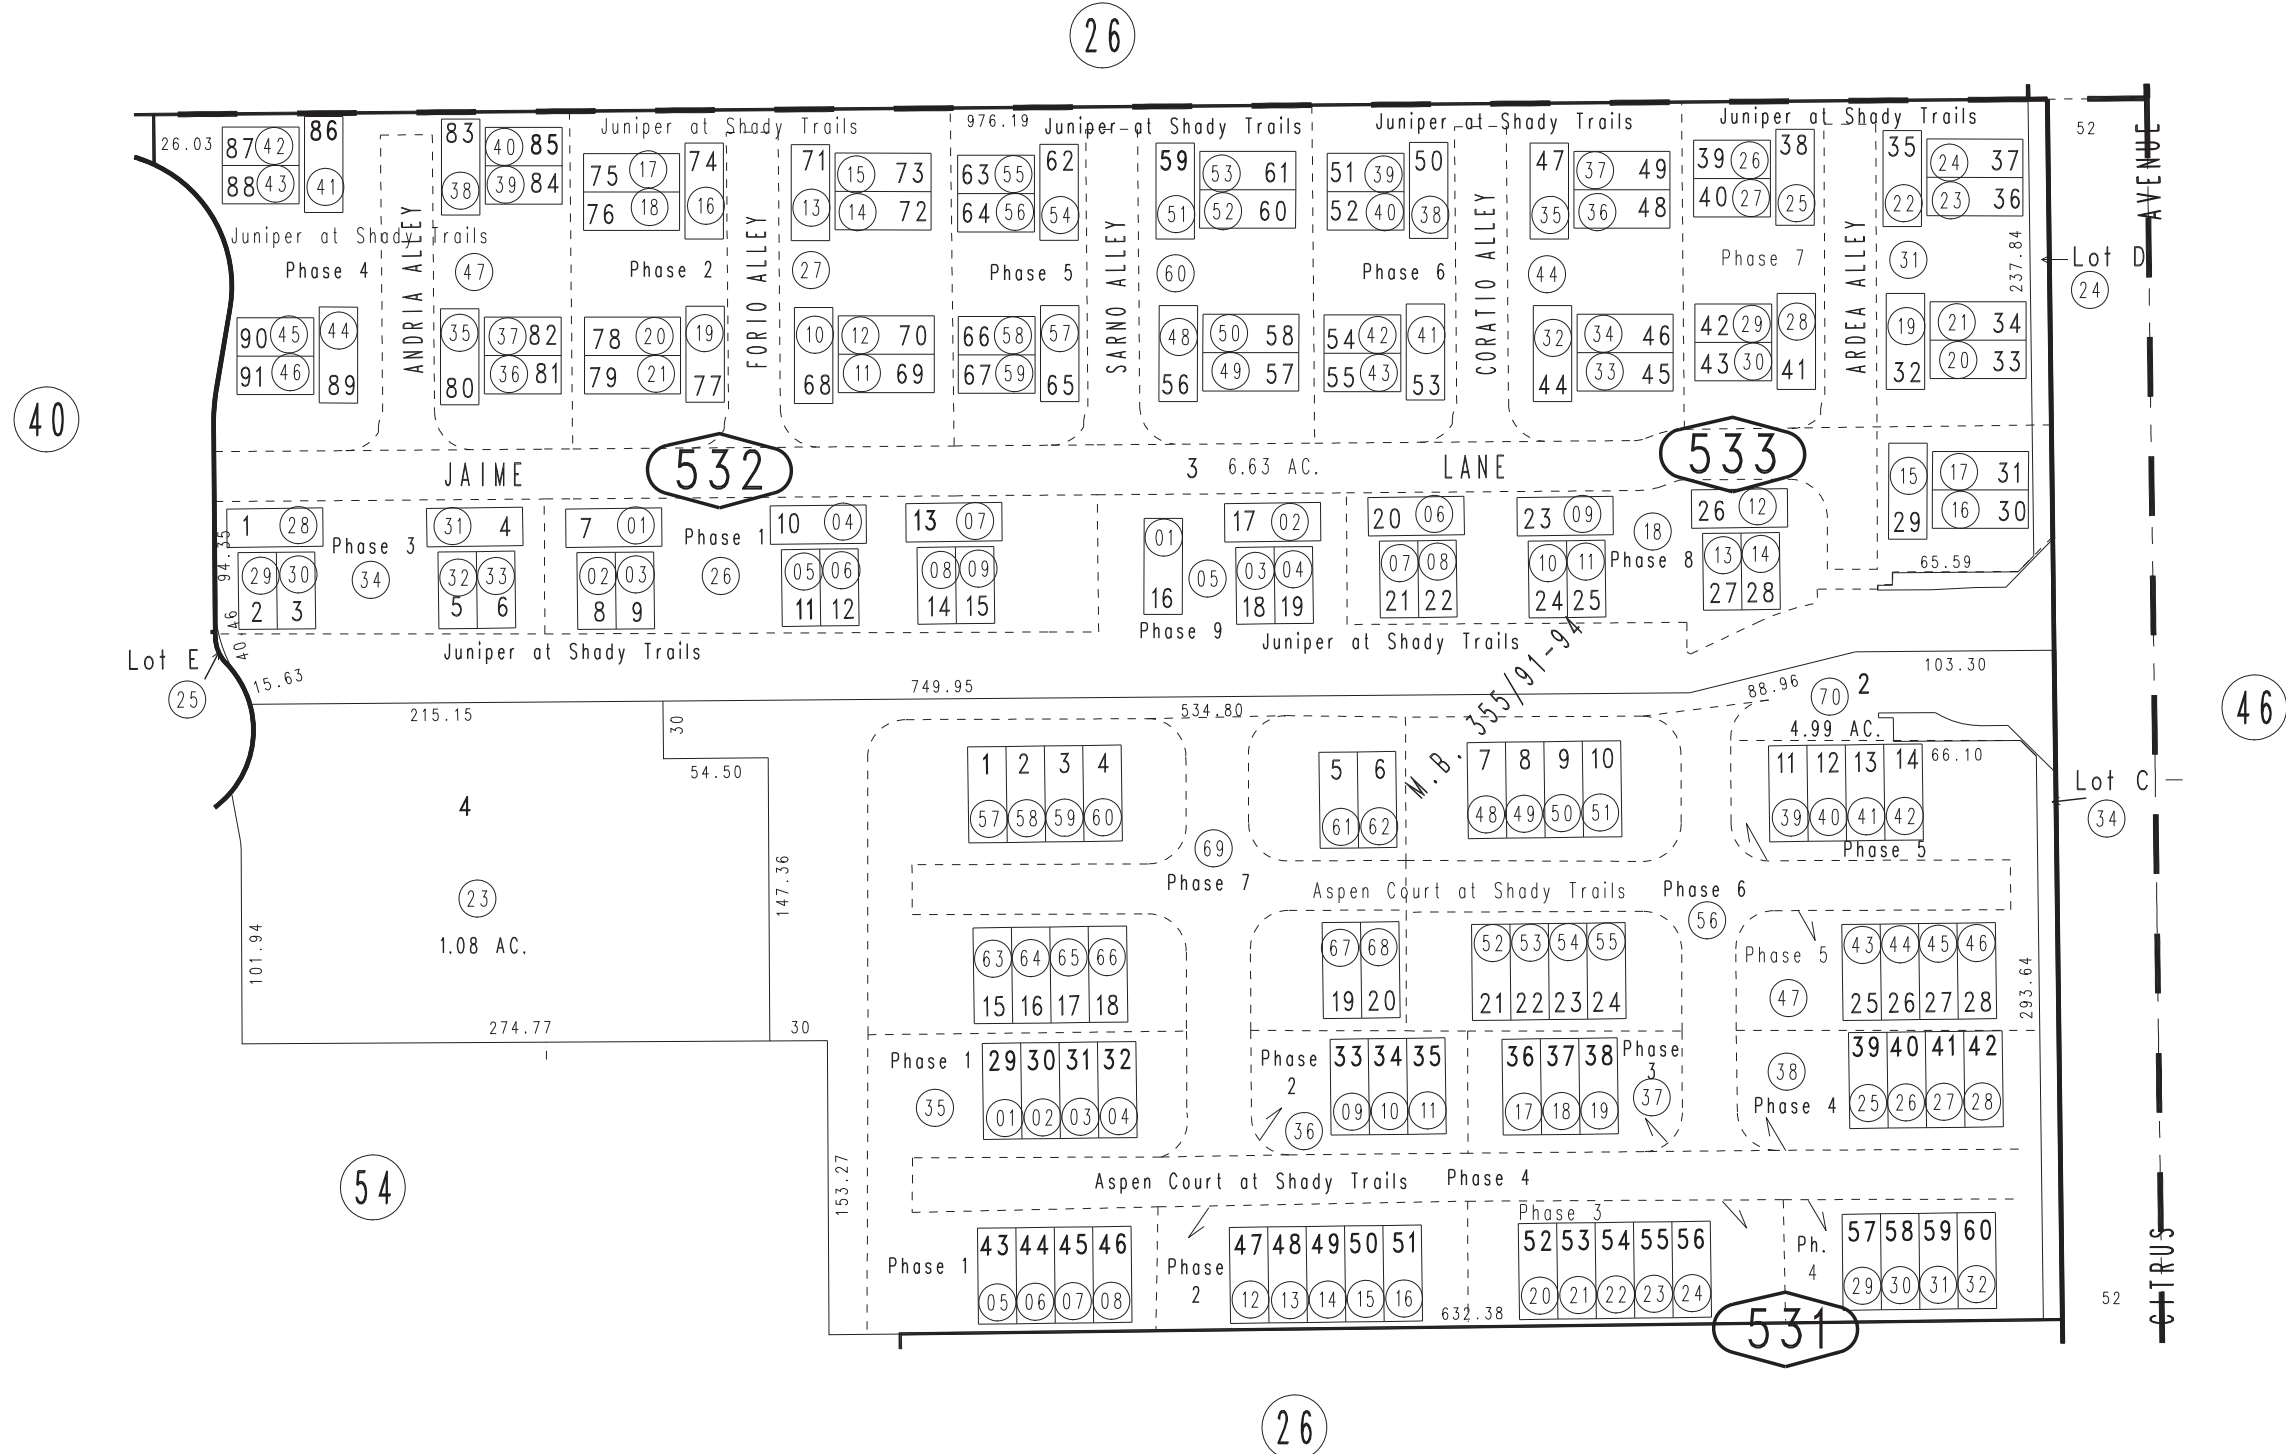


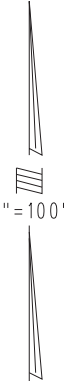

Aspen Court at Shady Trails Condo Plans:
2021-0425437 Ph.1, 2021-0466440 Ph.2,
2021-0466441 Ph.3, 2021-0466442 Ph.4
Amended 2021-0522739
2022-0020875 Ph.5, 2022-0084896 Ph.6
2022-0084895 Ph.7

Juniper at Shady Trails Condo Plans:
2021-0528282 Ph.1, 2021-0560876 Ph.2,
2022-0044919 Ph.3, 2022-0044920 Ph.4,
2022-0044921 Ph.5, 2022-0277646 Ph.6,
2022-0277647 Ph.7, 2022-0328174 Ph.8,
2022-0328175 Ph.9

Ptn. S.E.1/4, Sec. 24
T.1N., R.6W.

Assessor's Map
Book 1107 Page 53
San Bernardino County

REVISED
11/08/21 RU
01/14/22 RU
03/31/22 KA
04/26/22 KA
06/29/22 RU
03/11/23 KC