


MASTER PLAN OF HIGHWAYS LEGEND

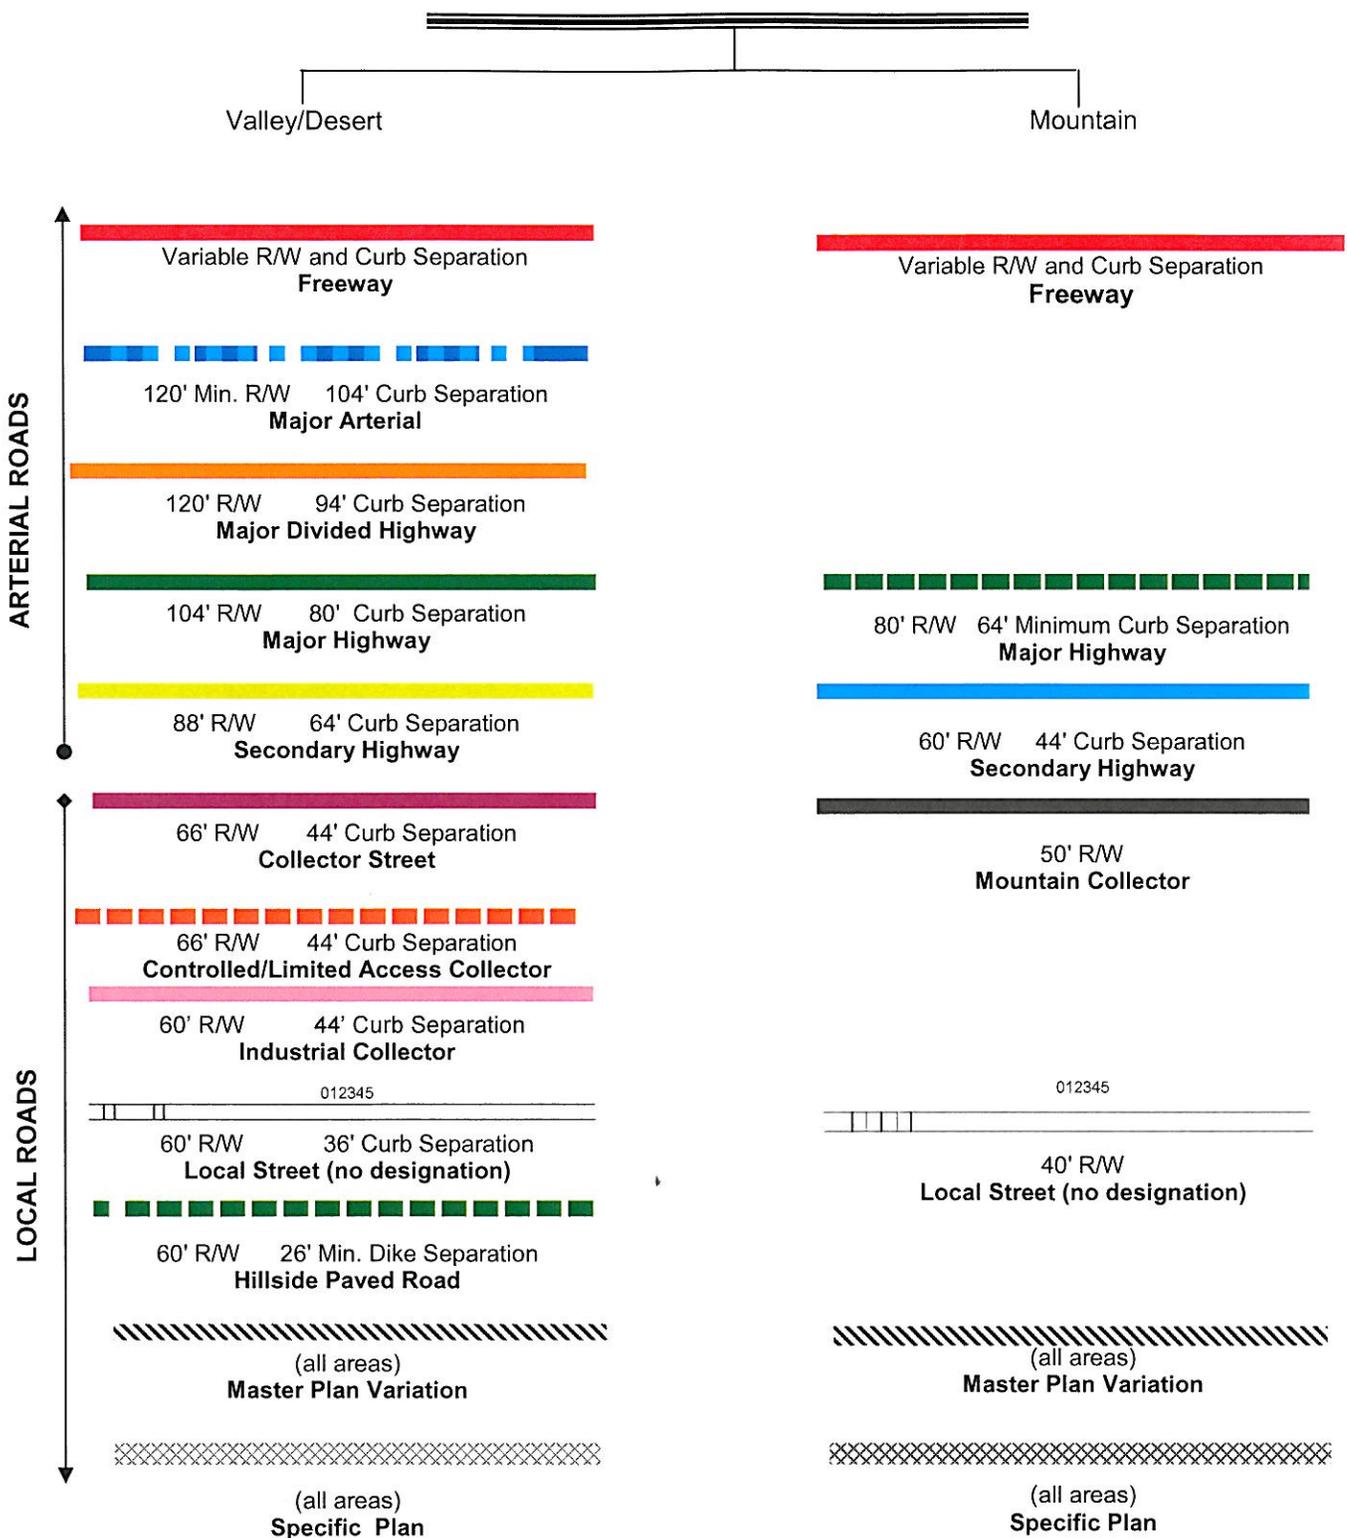

Note: See Standards and Specifications

Section 87.0201 Development Code: Dedication of Additional Right-of-Way

"...Where none of the foregoing exist, the required dedication in the Desert Areas shall be forty-four feet (44') half-width on section lines and quarter section lines and thirty (30) feet half-width on sixteenth section lines. In the Mountain areas, a twenty (20) feet half-width from centerline shall be required.

In the Valley Areas additional right-of-way shall be required in compliance with road widths established by the County General Plan after review by the Public Works Director".