


Date Created: Sep 08, 2006
 Document Name: Info_3050_reorg.mxd



**LAFCO 3050 – Reorganization to Include City of San Bernardino Annexation No. 360
 and Detachments from the San Bernardino County Fire Protection District and
 its Valley Service Zone, and County Service Area 70 (Arrowhead Springs Specific Plan Area)**

-  LAFCO 3050
-  City of San Bernardino
-  San Bernardino Sphere




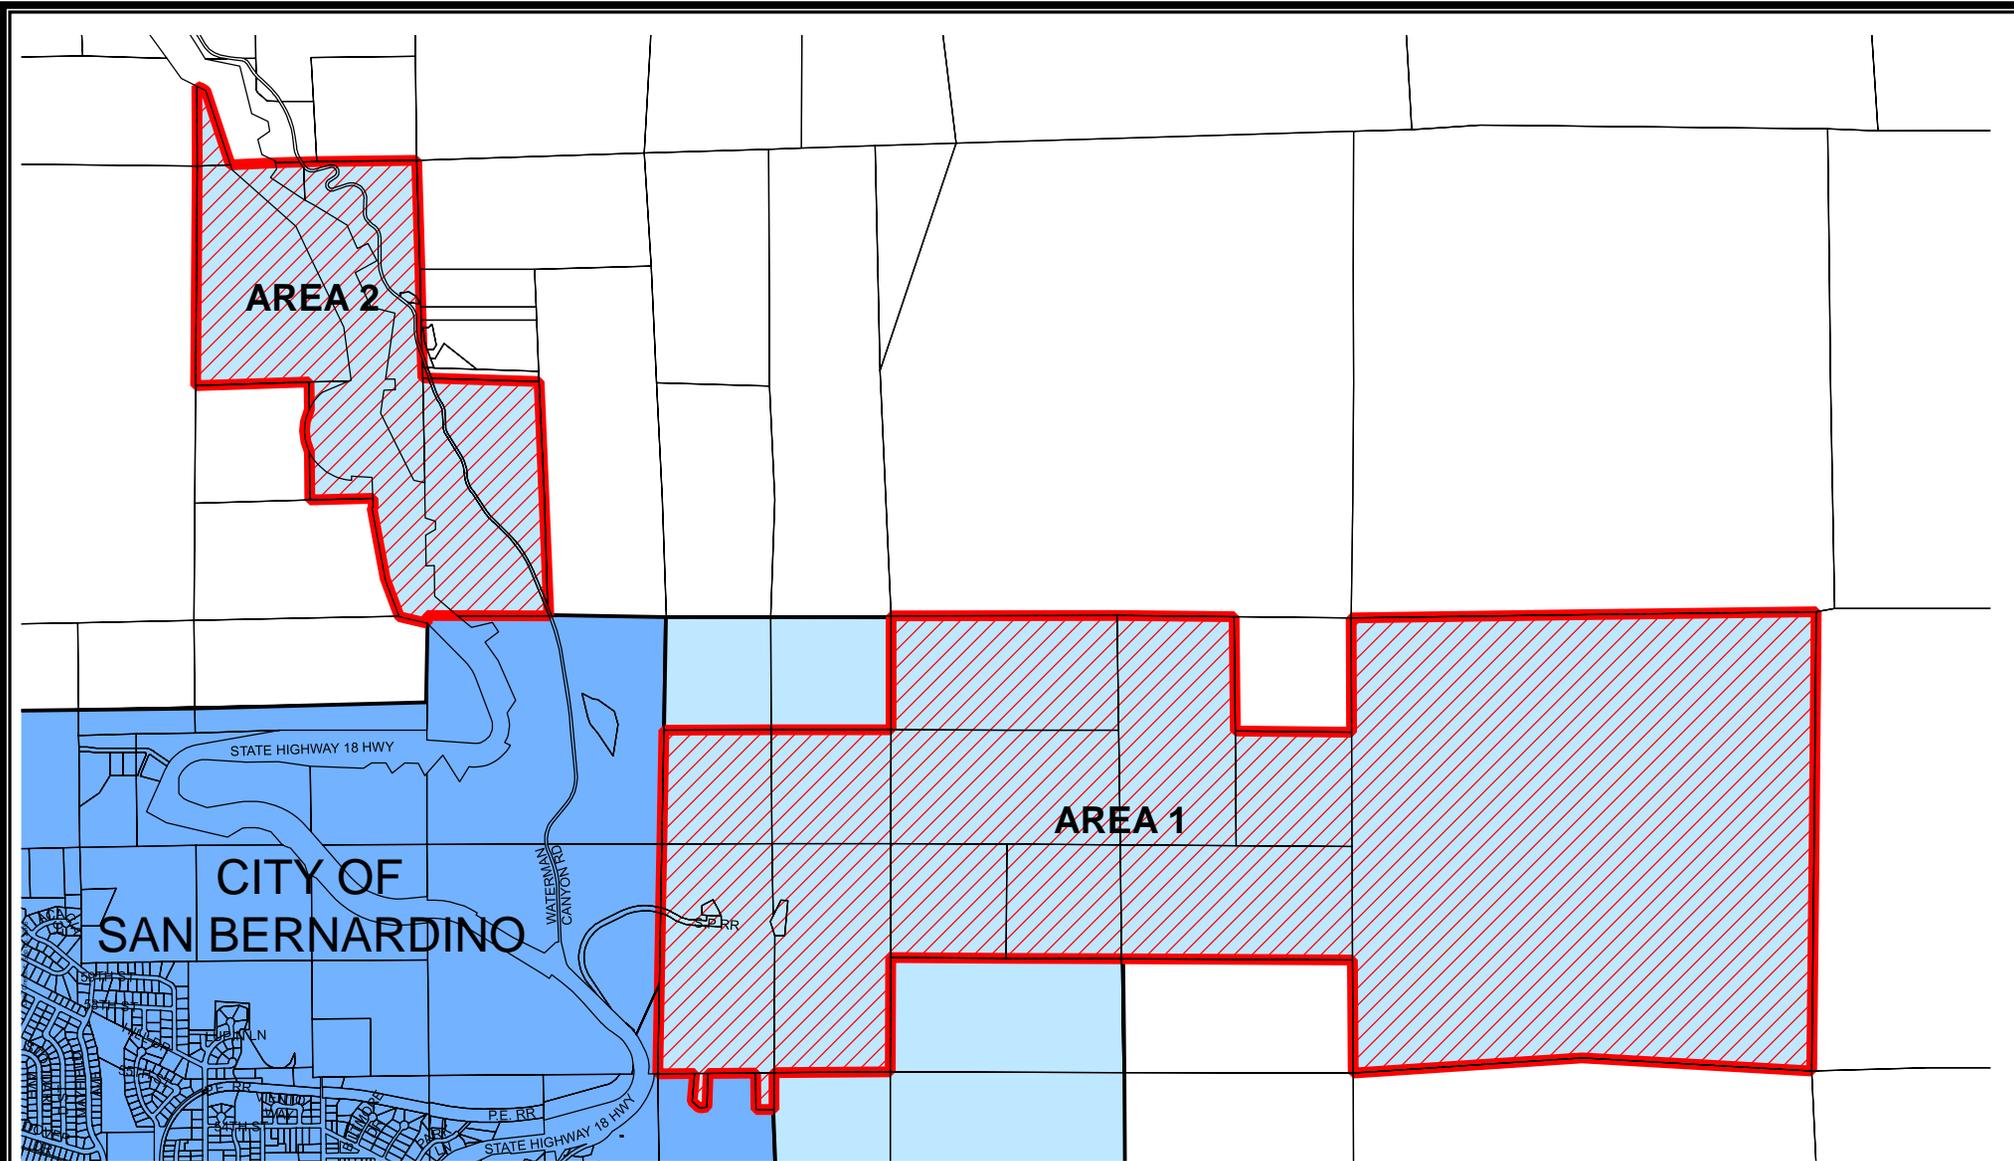

LAFCO 3050 – Reorganization to Include City of San Bernardino Annexation No. 360 and Detachments from the San Bernardino County Fire Protection District and its Valley Service Zone, and County Service Area 70 (Arrowhead Springs Specific Plan Area)


-  LAFCO 3050
-  City of San Bernardino
-  City Of San Bernardino Sphere



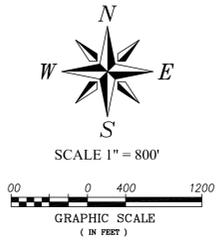


AREAS OF ANNEXATION
 AREA 1 1297.87 ACRES
 AREA 2 292.27 ACRES
 TOTAL AREA OF ANNEXATION 1,590.14 ACRES

AFFECTED AGENCIES
 City of San Bernardino
 County of San Bernardino

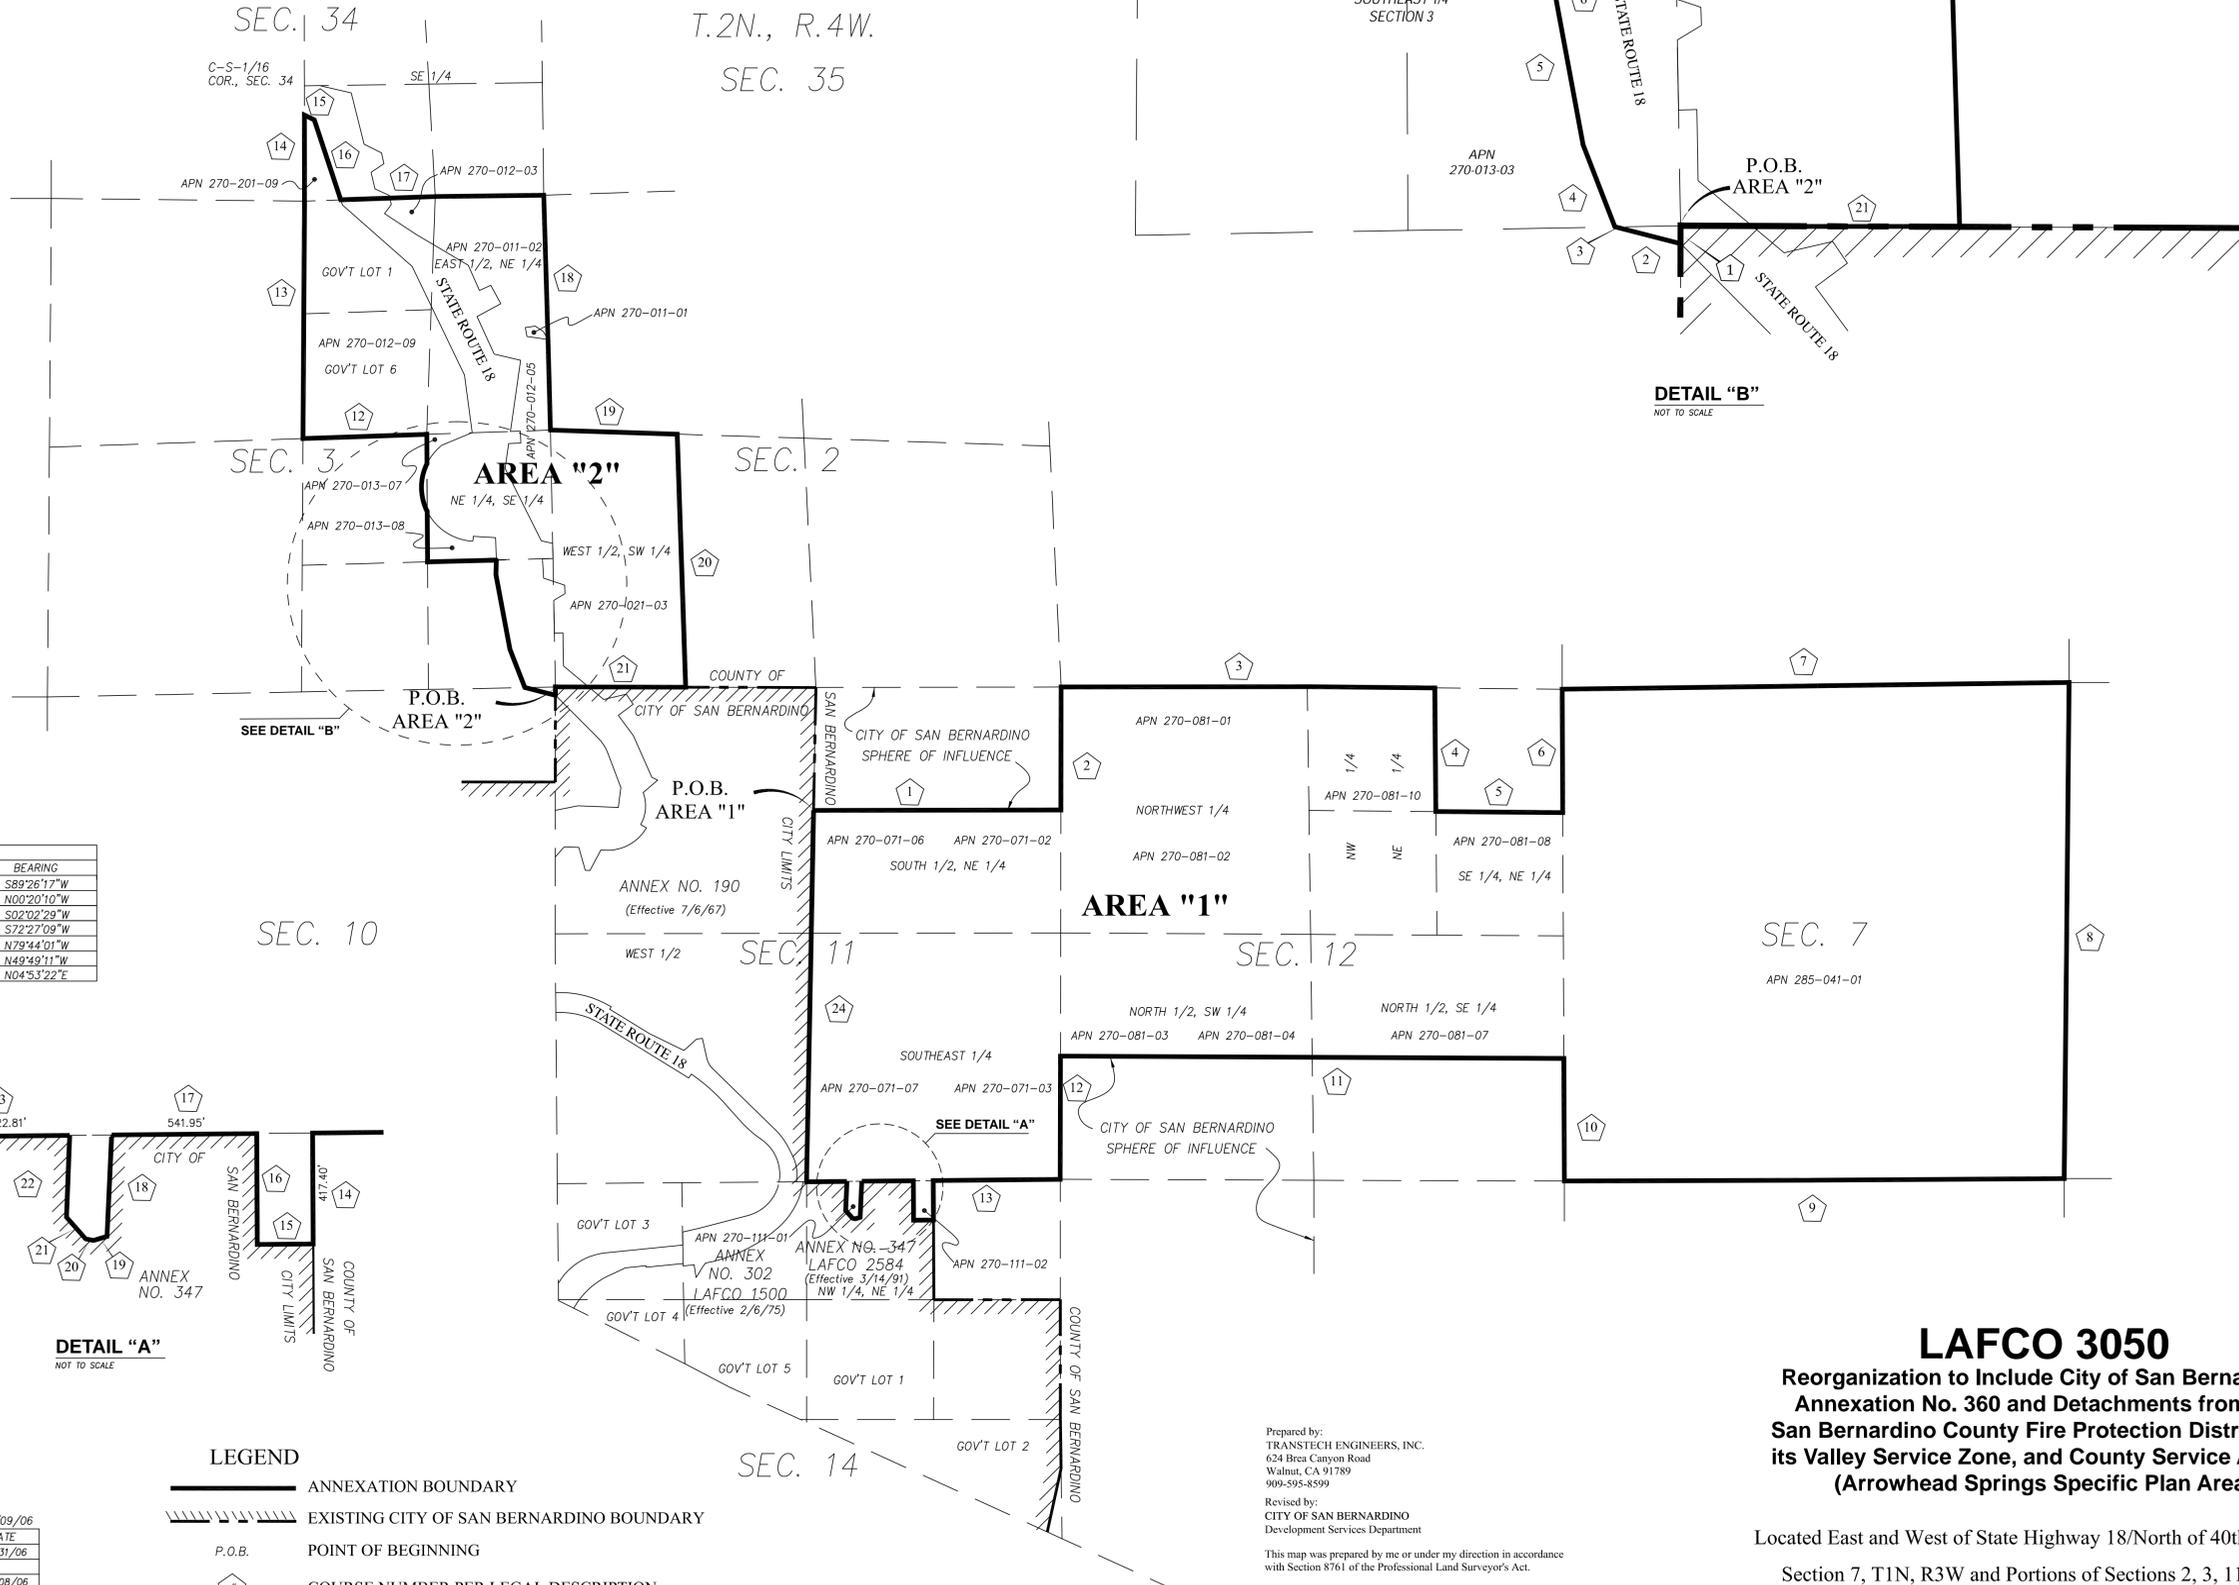

LINE	LENGTH	BEARING
15	208.71	S89°26'17"W
16	417.40	N00°20'10"W
18	381.95	S02°02'28"W
19	52.21	S72°27'09"W
20	38.00	N78°44'01"W
21	108.69	N48°49'11"W
22	318.61	N04°53'22"E

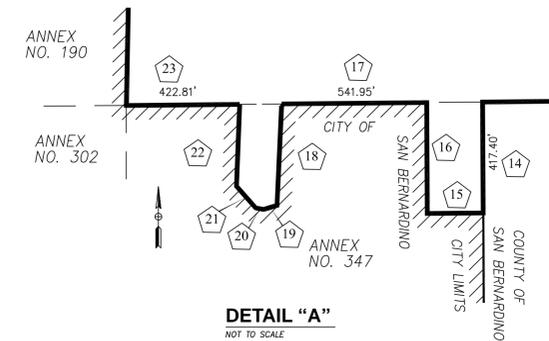

DETAIL "A"
 NOT TO SCALE

LEGEND

- ANNEXATION BOUNDARY
- EXISTING CITY OF SAN BERNARDINO BOUNDARY
- POINT OF BEGINNING
- COURSE NUMBER PER LEGAL DESCRIPTION

DATE PREPARED:	02/09/06
REVISIONS:	DATE
1. REVISED PER DRC FINDINGS	05/31/06
LETTER DATED MAY 11, 2006	
2. REVISED PER LAFCO REVIEW	08/08/06
LETTER DATED AUGUST 1, 2006	

Prepared by:
 TRANSTECH ENGINEERS, INC.
 624 Brea Canyon Road
 Walnut, CA 91789
 909-595-8599

Revised by:
 CITY OF SAN BERNARDINO
 Development Services Department



This map was prepared by me or under my direction in accordance with Section 8761 of the Professional Land Surveyor's Act.

LAFCO 3050
 Reorganization to Include City of San Bernardino
 Annexation No. 360 and Detachments from the
 San Bernardino County Fire Protection District and
 its Valley Service Zone, and County Service Area 70
 (Arrowhead Springs Specific Plan Area)

Located East and West of State Highway 18/North of 40th Street

Section 7, T1N, R3W and Portions of Sections 2, 3, 11, 12
 and 14, T1N, R4W, and a portion of Section 34, T2N, R4W, San Bernardino
 Base and Meridian, in the County of San Bernardino, State of California

VICINITY MAP

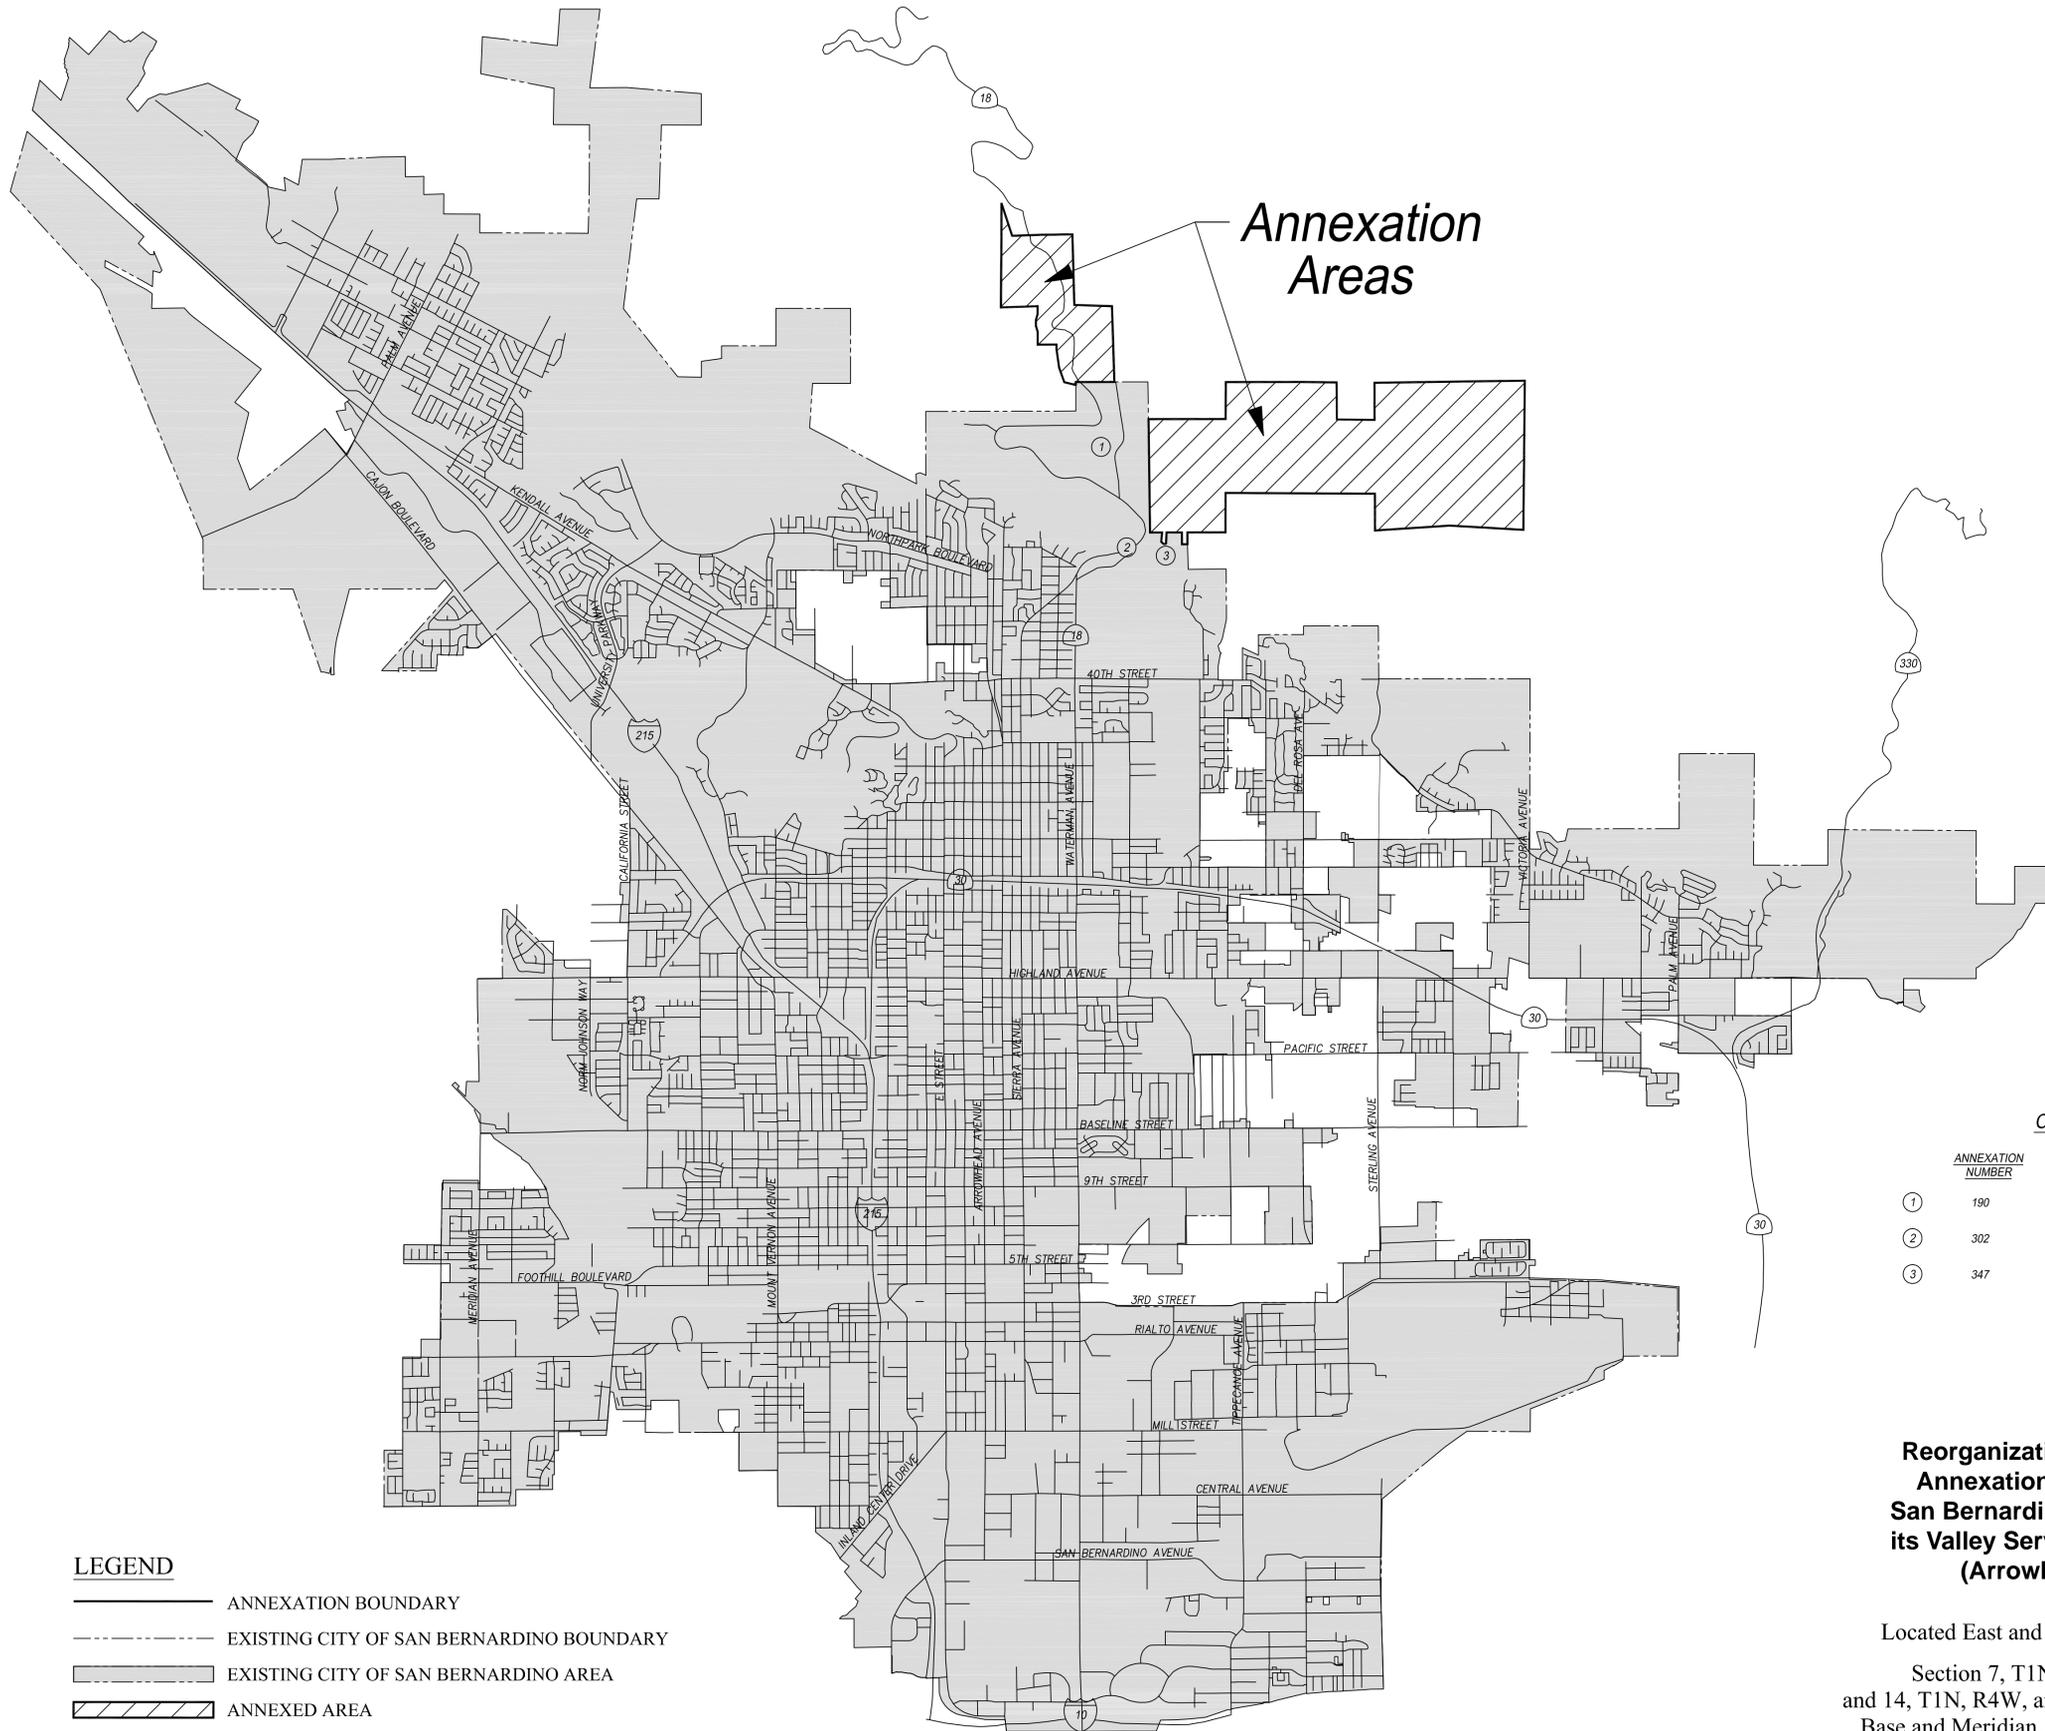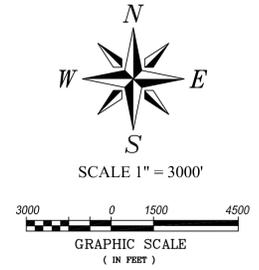

CONTIGUOUS PRIOR ANEXATIONS

ANNEXATION NUMBER	LAFCO NUMBER	ORDINANCE OR RESOLUTION NUMBER	RESOLVING AGENCY	EFFECTIVE DATE
①	190	ORD. 2825	CITY OF SAN BERNARDINO	JULY 6, 1967
②	302	RES. 11977	CITY OF SAN BERNARDINO	FEBRUARY 6, 1975
③	347	RES. 91-57	CITY OF SAN BERNARDINO	MARCH 14, 1991

LAFCO 3050
Reorganization to Include City of San Bernardino
Annexation No. 360 and Detachments from the
San Bernardino County Fire Protection District and
its Valley Service Zone, and County Service Area 70
(Arrowhead Springs Specific Plan Area)

Located East and West of State Highway 18/North of 40th Street
 Section 7, T1N, R3W and Portions of Sections 2, 3, 11, 12
 and 14, T1N, R4W, and a portion of Section 34, T2N, R4W, San Bernardino
 Base and Meridian, in the County of San Bernardino, State of California

LEGEND

- ANNEXATION BOUNDARY
- EXISTING CITY OF SAN BERNARDINO BOUNDARY
- EXISTING CITY OF SAN BERNARDINO AREA
- ANNEXED AREA

Prepared by:
 TRANSTECH ENGINEERS, INC.
 624 Brea Canyon Road
 Walnut, CA 91789
 909-595-8599

Revised by:
 CITY OF SAN BERNARDINO
 Development Services Department

DATE PREPARED:	2/9/06
REVISIONS:	DATE
1. REVISED PER DRC FINDINGS	05/31/06
LETTER DATED MAY 11, 2006	
2. REVISED PER LAFCO REVIEW	08/08/06
LETTER DATED AUGUST 1, 2006	