


CITY OF REDLANDS LAFCO 2989, ANNEXATION NO. 81


A PORTION OF LOTS 3 AND 4 OF BLOCK 12 OF THE STRETCH MAP OF MENTONE,
 LOCATED IN THE UNINCORPORATED PORTION OF SAN BERNARDINO COUNTY, AS
 RECORDED IN BOOK 8 OF MAPS, PAGE 81 OF THE OFFICIAL RECORDS OF SAN
 BERNARDINO COUNTY

Revised Map #2 9/14/05 LAFCD 2989

CITY OF REDLANDS ANNEXATION NO. 4 (1957)

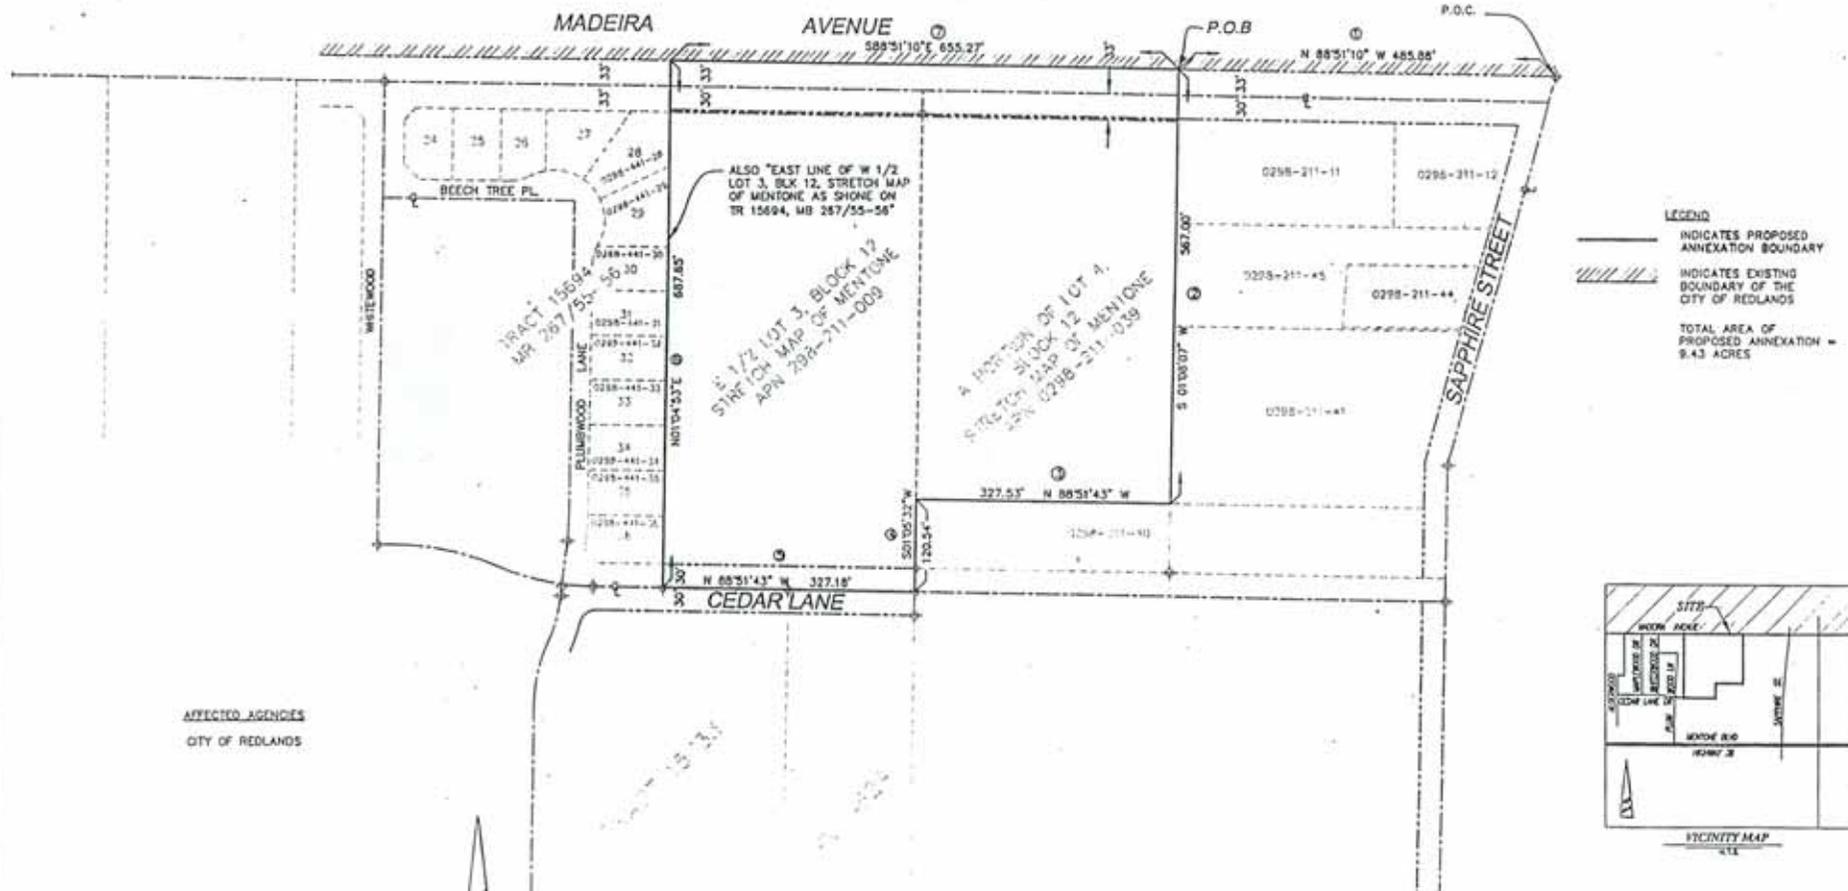

AFFECTED AGENCIES
 CITY OF REDLANDS

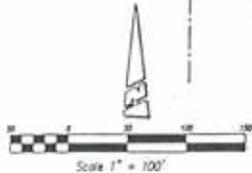

	PREPARED BY: <i>Mark J. Lee</i> DATE: 7-14-05 1000 W. GARDEN AVENUE REDLANDS, CA 92374	MAP PREPARED BY: J3 ENGINEERING 1008 ANTHONY STREET REDLANDS, CA 92374	CITY OF REDLANDS LAFCO 2989 ANNEXATION NO. 81 EXHIBIT "B" GENERAL LOCATION SOUTH OF MADEIRA AVENUE, WEST OF SAPPHIRE STREET	SHEET NO. 1 OF 1 SHEET DATE
	MAP 1" = 100' DATE: 6/16/08			