


EXHIBIT "A"

LAFCO 2995 -
 SPHERE OF INFLUENCE REVIEW FOR CENTRAL VALLEY FIRE
 PROTECTION DISTRICT (EXPANSION) AND COUNTY SERVICE
 AREA 38 (REDUCTION)

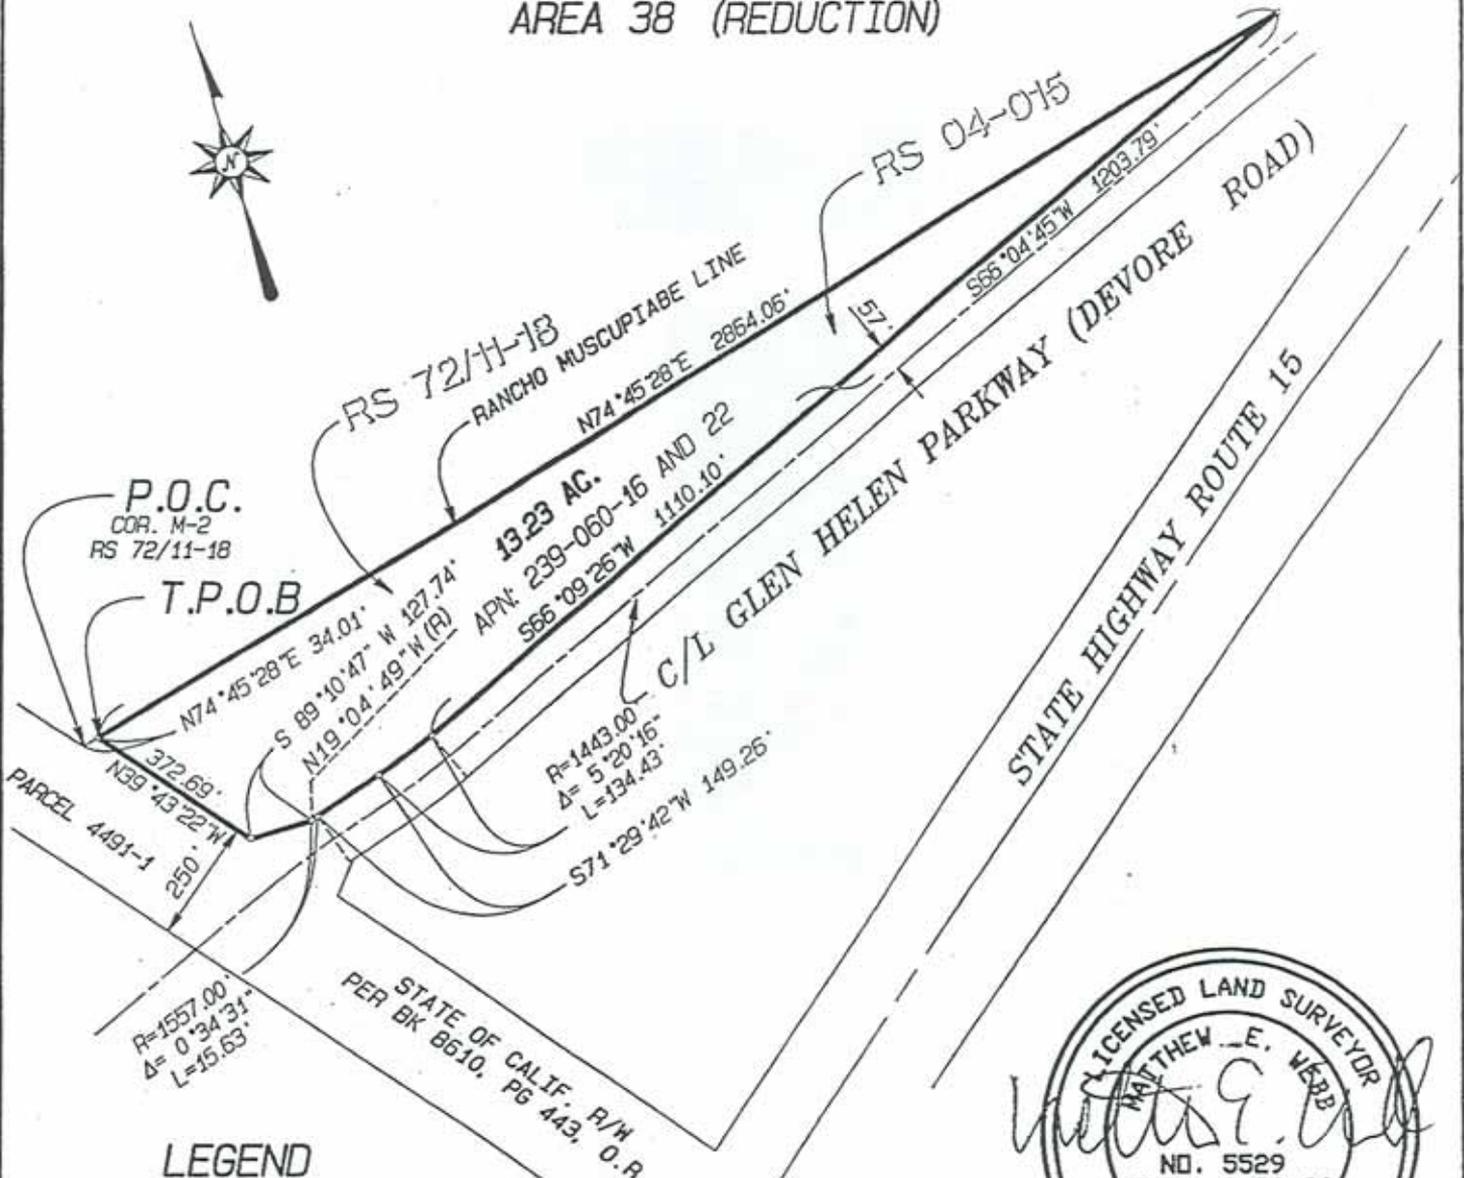

LEGEND

- (PROPOSED) SPHERE OF INFLUENCE BOUNDARY EXPANSION FOR CENTRAL VALLEY FPD & REDUCTION FOR CSA 38
- EXISTING SPHERE OF INFLUENCE BOUNDARY FOR CENTRAL VALLEY FPD



SEC 8, T1N, R5W, SBM

ALBERT A.
WEBB
 ASSOCIATES
 ENGINEERING CONSULTANTS

BEING A PORTION OF SECTION 8, T.1N., R.5W.,
 S.B.M. COUNTY OF SAN BERNARDINO, STATE OF CALIFORNIA

DATE PREPARED: 2/3/05

G:\2004\04-3002\ANNEXATION_PLAT.pro

THIS PLAT IS SOLELY AN AID IN LOCATING THE PARCEL(S) DESCRIBED IN THE ATTACHED DOCUMENT. IT IS NOT A PART OF THE WRITTEN DESCRIPTION THEREIN.

SHEET 1 OF 1

W.D. 04-3002

SCALE: 1" = 400'

DRWN BY *[Signature]* DATE 6/27/05
 CHKD BY *[Signature]* DATE 6/27/05

SUBJECT: ANNEXATION PLAT