


THIS MAP IS FOR THE PURPOSE
OF AD VALOREM TAXATION ONLY.



Ptn. Ontario Colony Lands
M.B. 2/8 & 11/6
Ptn. Orange Park Tract
M.B. 17/55

City of Ontario
Tax Rate Area
4001

0110 - 06

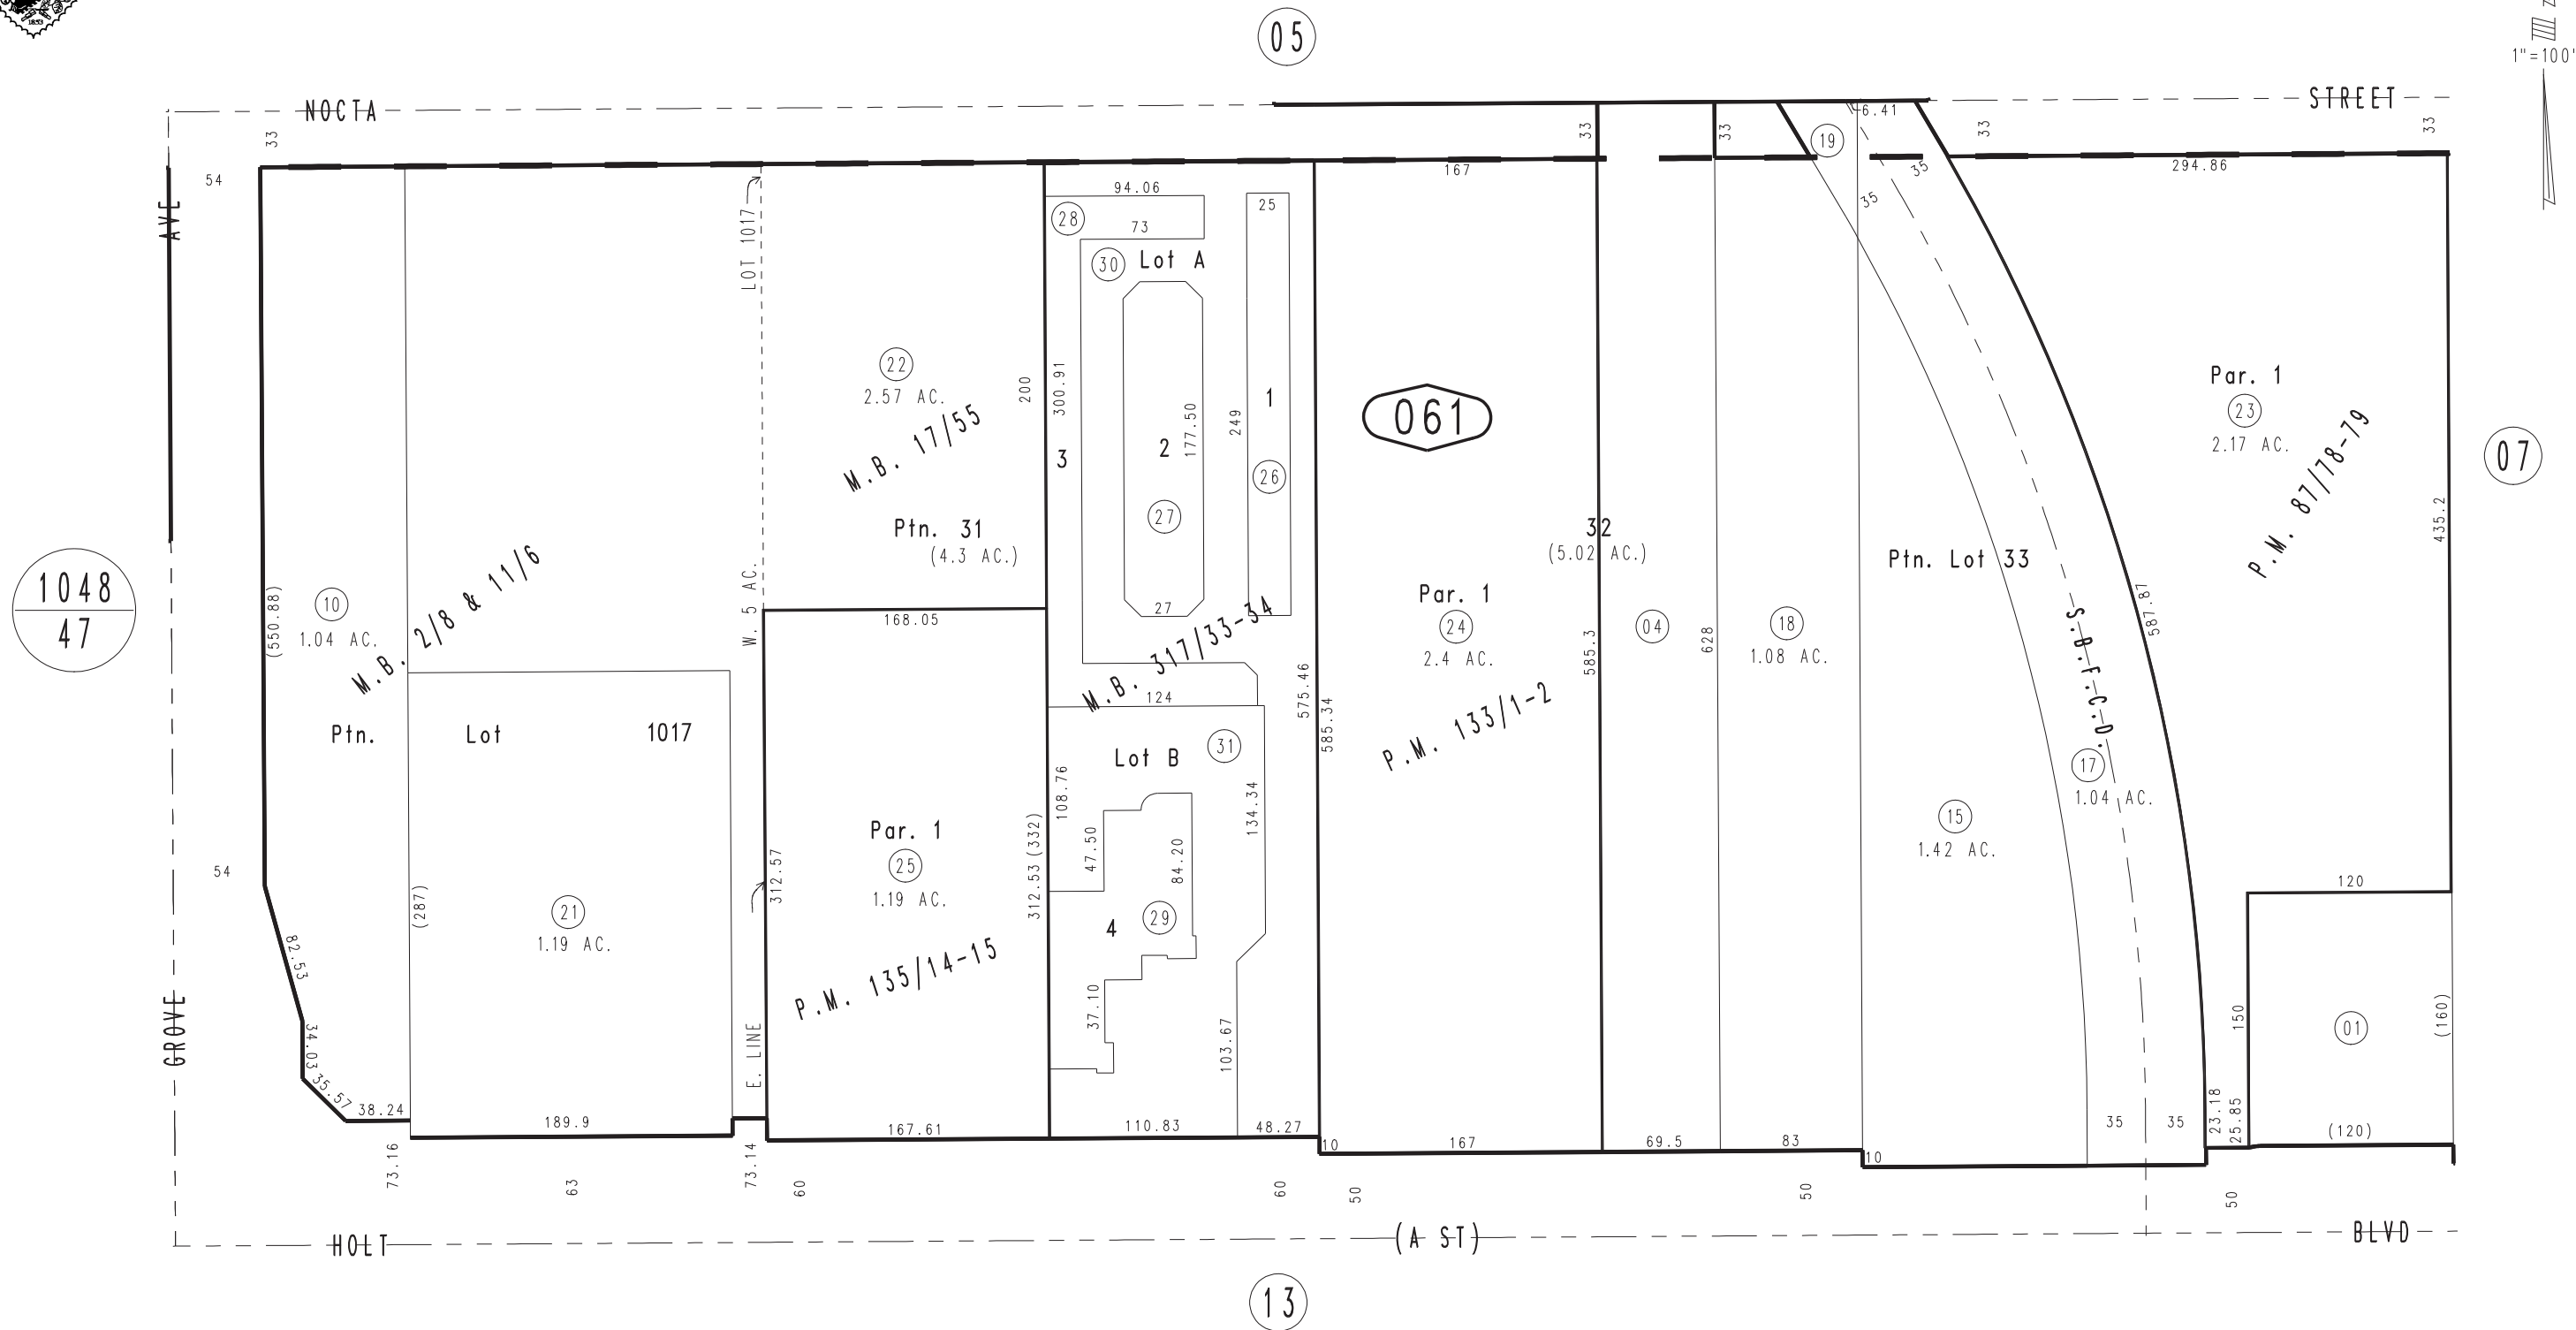

Tract No. 17993, M.B. 317/33-34
Parcel Map No. 10958, P.M. 135/14-15
Parcel Map No. 10241, P.M. 133/1-2
Parcel Map No. 7768, P.M. 87/78-79

Ptn. S.E. 1/4, Sec. 21
T.1S., R.7W.

Assessor's Map
Book 0110 Page 06
San Bernardino County

REVISED
03/08/23 JH
12/14/23 KA
01/05/24 KA

October 2004