


THIS MAP IS FOR THE PURPOSE
OF AD VALOREM TAXATION ONLY.



Ptn. Colton Land & Water Co.
M.B. 12/40

City of Colton
Tax Rate Area
2000

0163 - 16

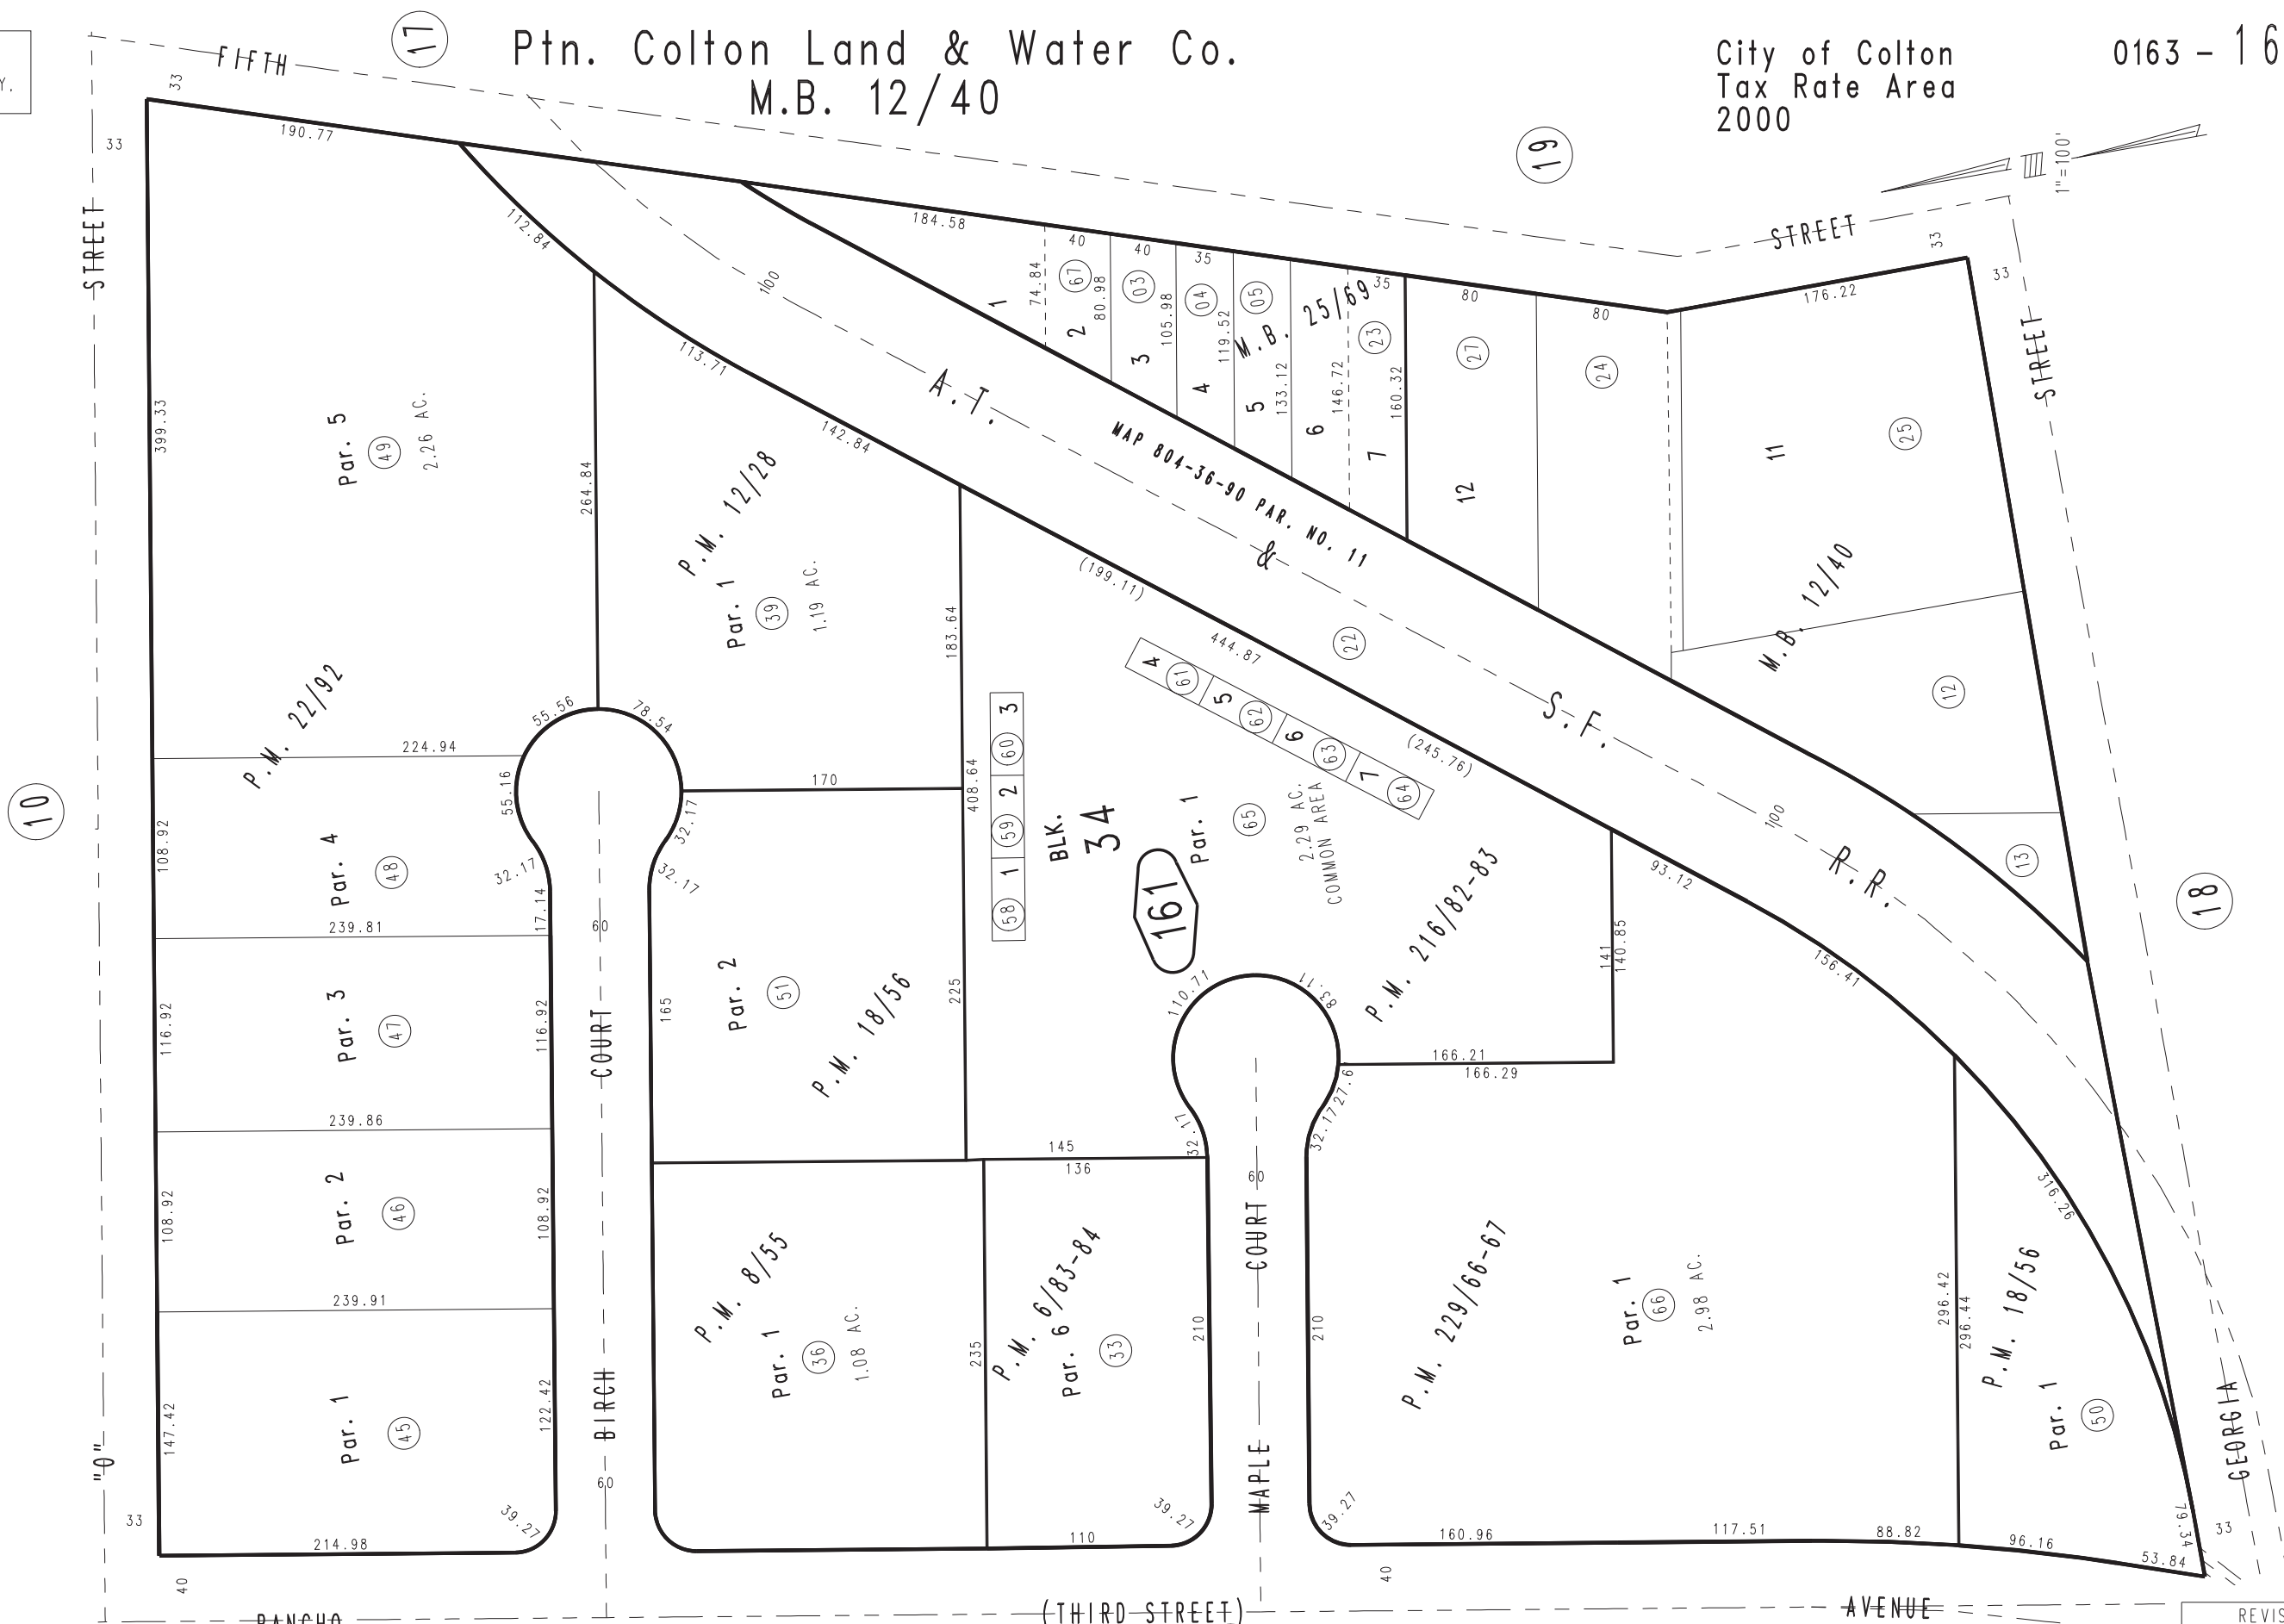

Parcel Map No. 1463, P.M. 12/28

Ptn. Parcel Map No. 995, P.M. 8/55

Ptn. Parcel Map No. 403, P.M. 6/83-84

Thomas Tract No. 1783, M.B. 25/69

Condo Plan, 07-0124301

Ptn. Parcel Map No. 16032, P.M. 198/93

Parcel Map No. 2682, P.M. 22/92

Ptn. Parcel Map No. 2173, P.M. 18/56

Ptn. N. 1/2 Sec. 29&30

T.1S.,R.4W.

Parcel Map No. 18921, P.M. 229/66-67

Parcel Map No. 17186, P.M. 216/82-83

Assessor's Map
Book 0163 Page 16
San Bernardino County

REVISED
12/09/16 KC