



THIS MAP IS FOR THE PURPOSE
OF AD VALOREM TAXATION ONLY.

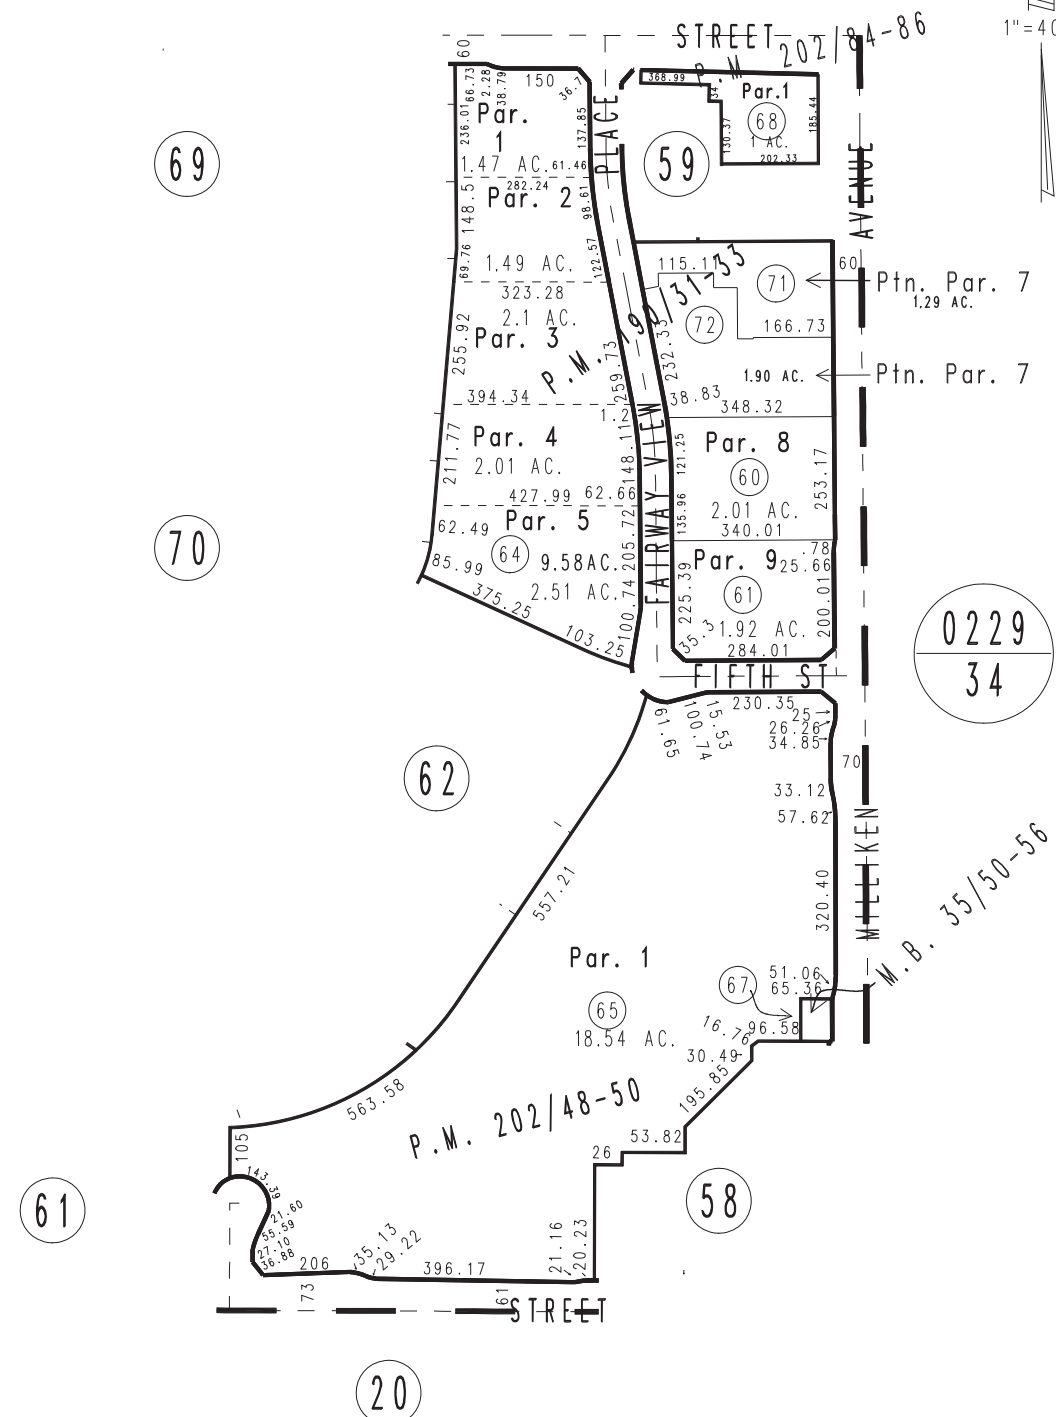

Ptn. Cucamonga Fruit Lands, M.B. 4/9
Ptn. Tract No. 2244, M.B. 35/50-56

City of Rancho Cucamonga 0210 - 08
Tax Rate Area
15015

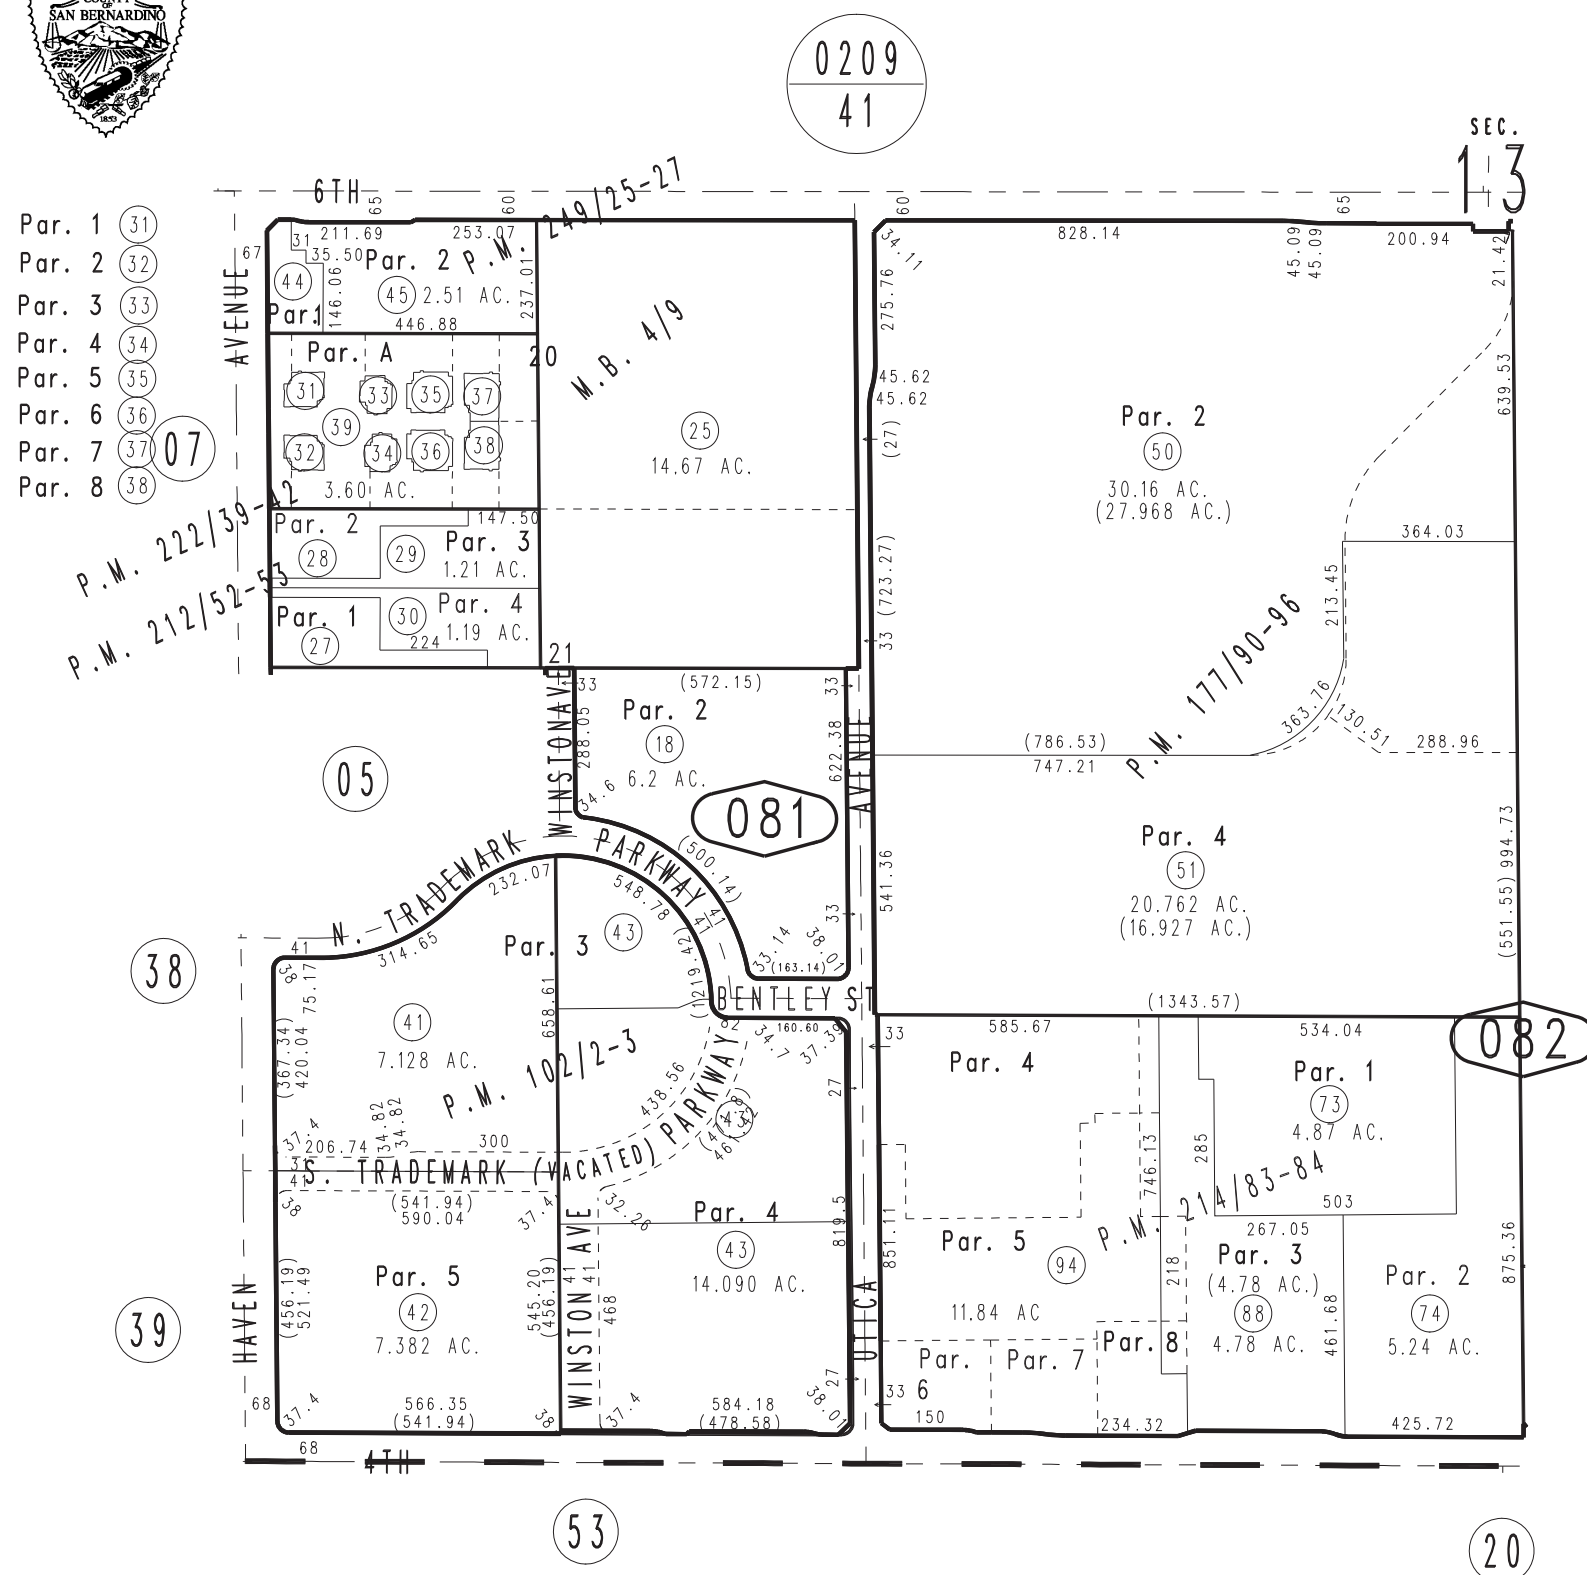

Parcel Map No. 17318, P.M. 214/83-84
Parcel Map No. 16323, P.M. 212/52-53
Ptn. Parcel Map No. 16238, P.M. 202/84-86
Ptn. Parcel Map No. 16245, P.M. 202/48-50
Parcel Map No. 15350, P.M. 190/31-33
Ptn. Parcel Map No. 14647, P.M. 177/90-96
Ptn. Parcel Map No. 9498, P.M. 102/2-3

Parcel Map No. 19474, P.M. 249/25-27
Parcel Map No. 17473, P.M. 222/69-71
Parcel Map No. 17939, P.M. 222/39-42

Ptn. S.E.1/4, Sec. 13
T.1S., R.7W.

Assessor's Map
Book 0210 Page 08
San Bernardino County