



THIS MAP IS FOR THE PURPOSE
OF AD VALOREM TAXATION ONLY.



Ptn. Tract No. 18922-1, M.B. 341/50-56

City of Ontario
Tax Rate Area
4089 4090

0218 - 40

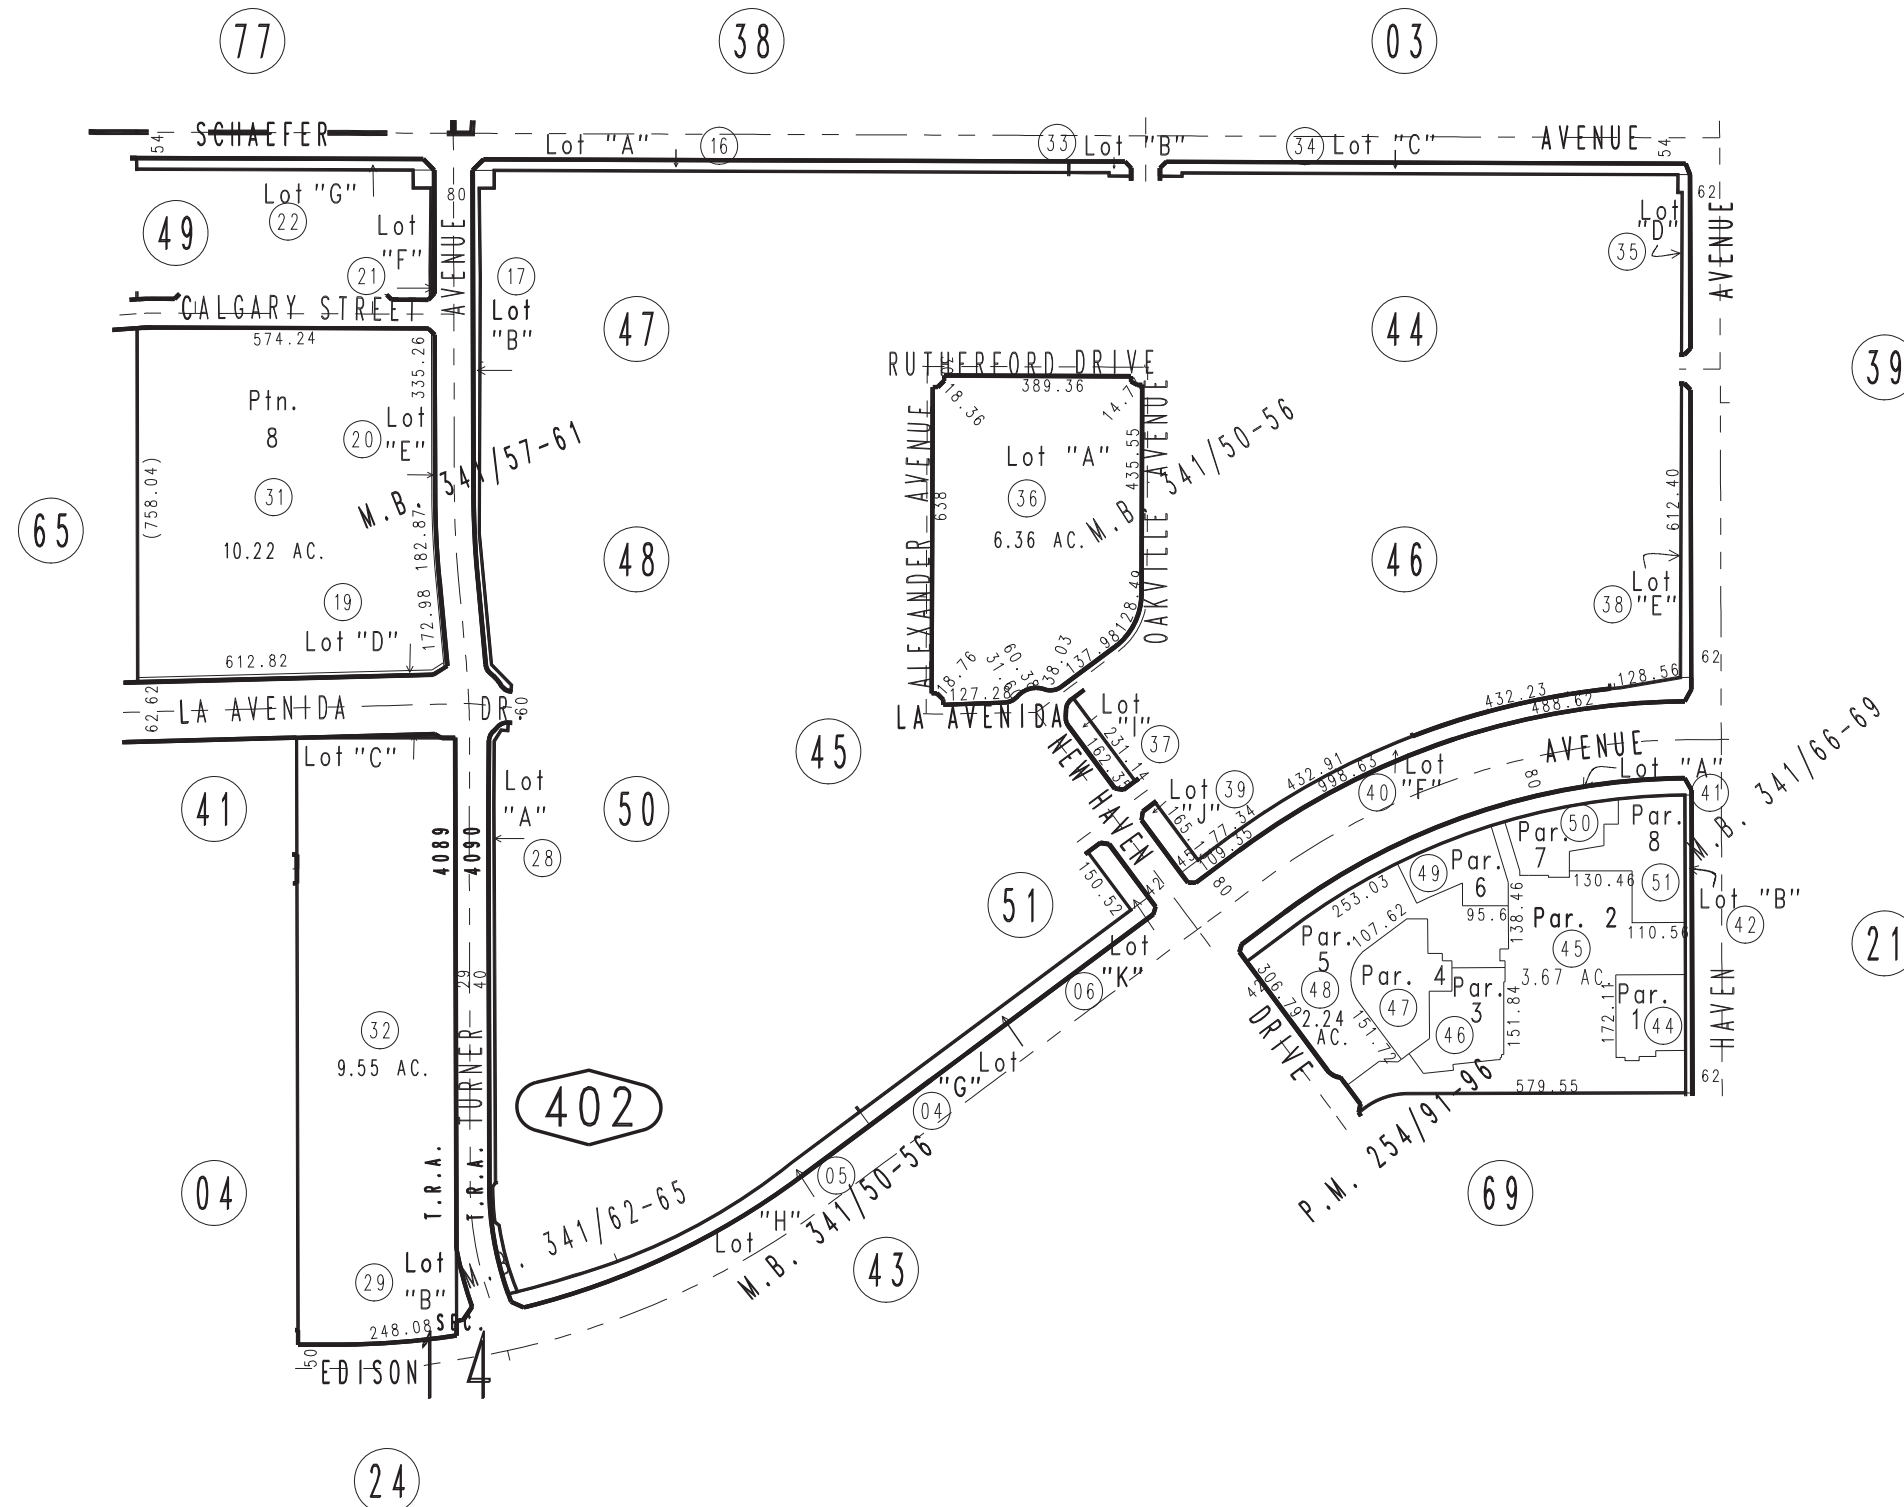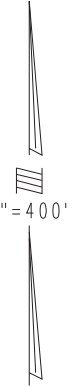

MARCH 2015 RM

Ptn. Tract No. 18922-4, M.B. 341/66-69
Tract No. 18922-3, M.B. 341/62-65
Ptn. Tract No. 18922-2, M.B. 341/57-61

Parcel Map No. 19978, P.M. 254/91-96

Ptn. N.1/2, Sec. 14
T.2S., R.7W.

Assessor's Map
Book 0218 Page 40
San Bernardino County

REVISED
02/20/19 GW
02/27/19 GW
11/12/19 GW
11/19/19 GW
10/27/20 GW
11/30/20 GW