


THIS MAP IS FOR THE PURPOSE
OF AD VALOREM TAXATION ONLY.

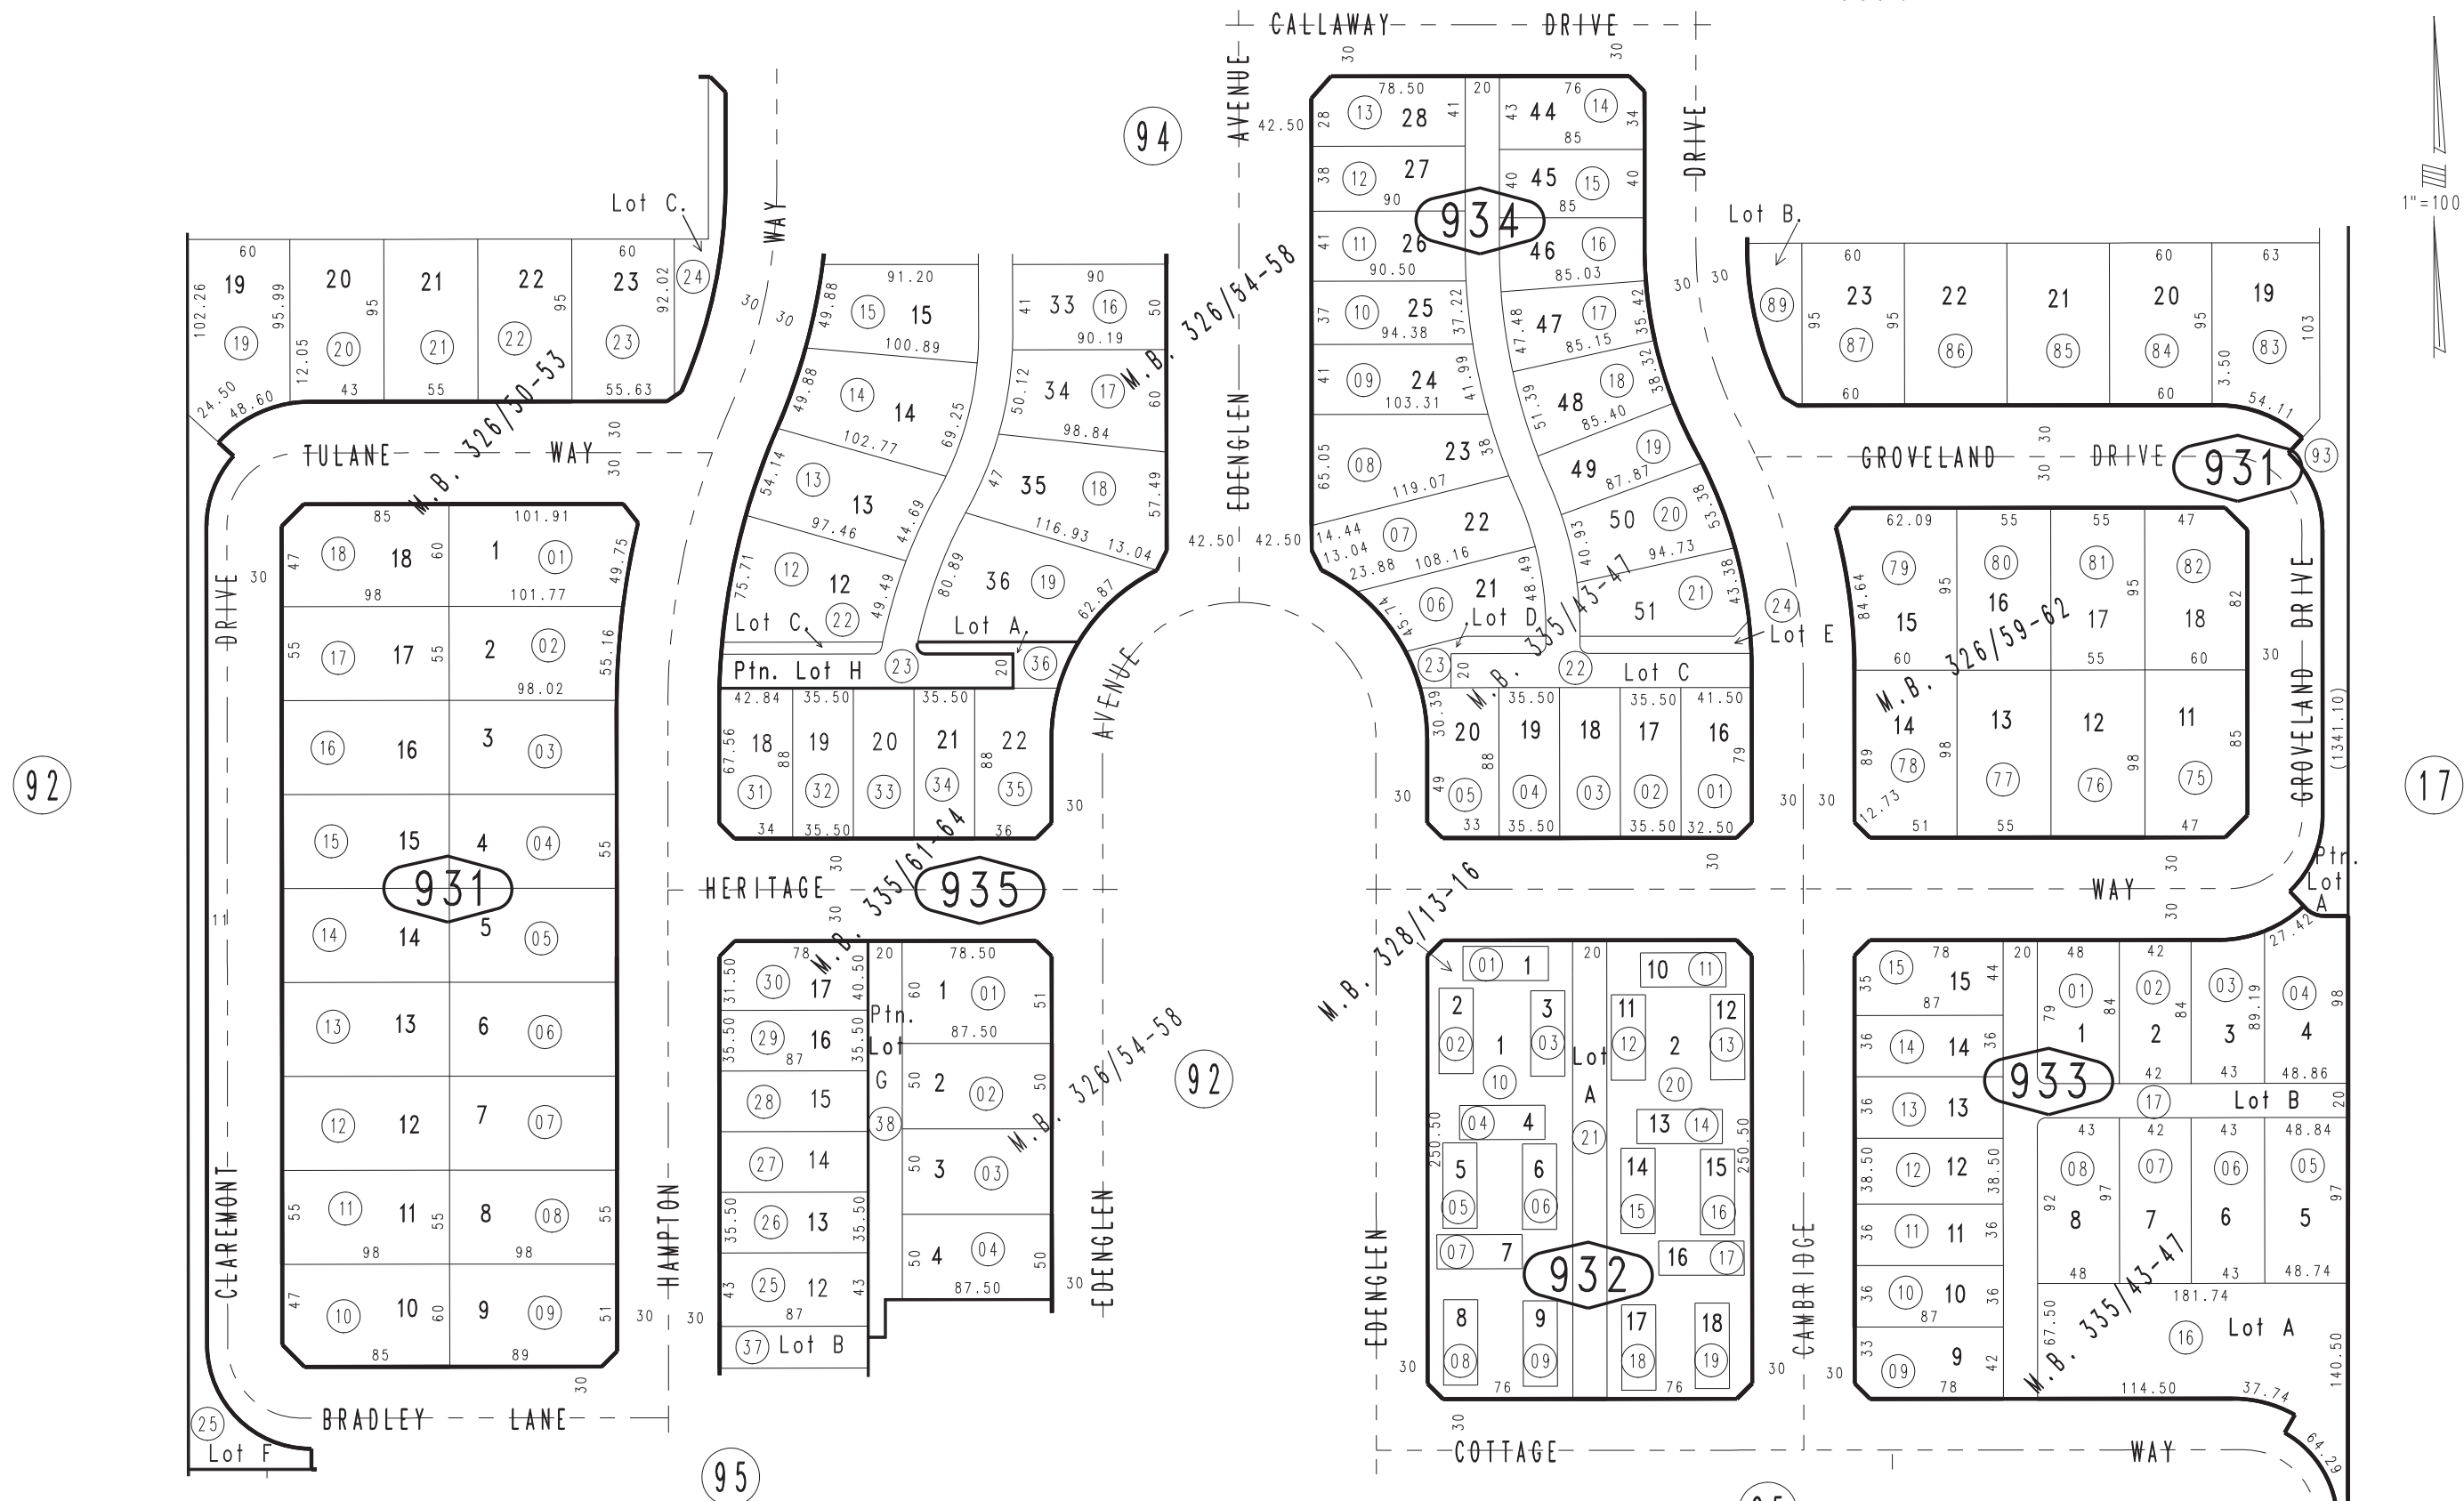

Ptn. Tract No. 17558. M.B. 326/50-53

Mt. View Elementary 0218 - 93
Tax Rate Area
4076



Ptn. Tract No. 18790, M.B. 335/61-64
Ptn. Tract No. 18789, M.B. 335/43-47
Ptn. Tract No. 17562, M.B. 328/13-16, Condo Plan 07-0597382, Phase 1
Ptn. Tract No. 17560, M.B. 326/59-62
Ptn. Tract No. 17559, M.B. 326/54-58

APRIL 2007 RU

Ptn. N.E.1/4, Sec. 12
T.2S., R.7W.

Assessor's Map
Book 0218 Page 93
San Bernardino County

REVISED
10/06/11 RU
11/16/11 RU
11/17/11 RU