



THIS MAP IS FOR THE PURPOSE
OF AD VALOREM TAXATION ONLY.



Ptn. Tract No. 5135, M.B. 64/99-100

City of Rialto
Tax Rate Area
6104 106035

0264-83

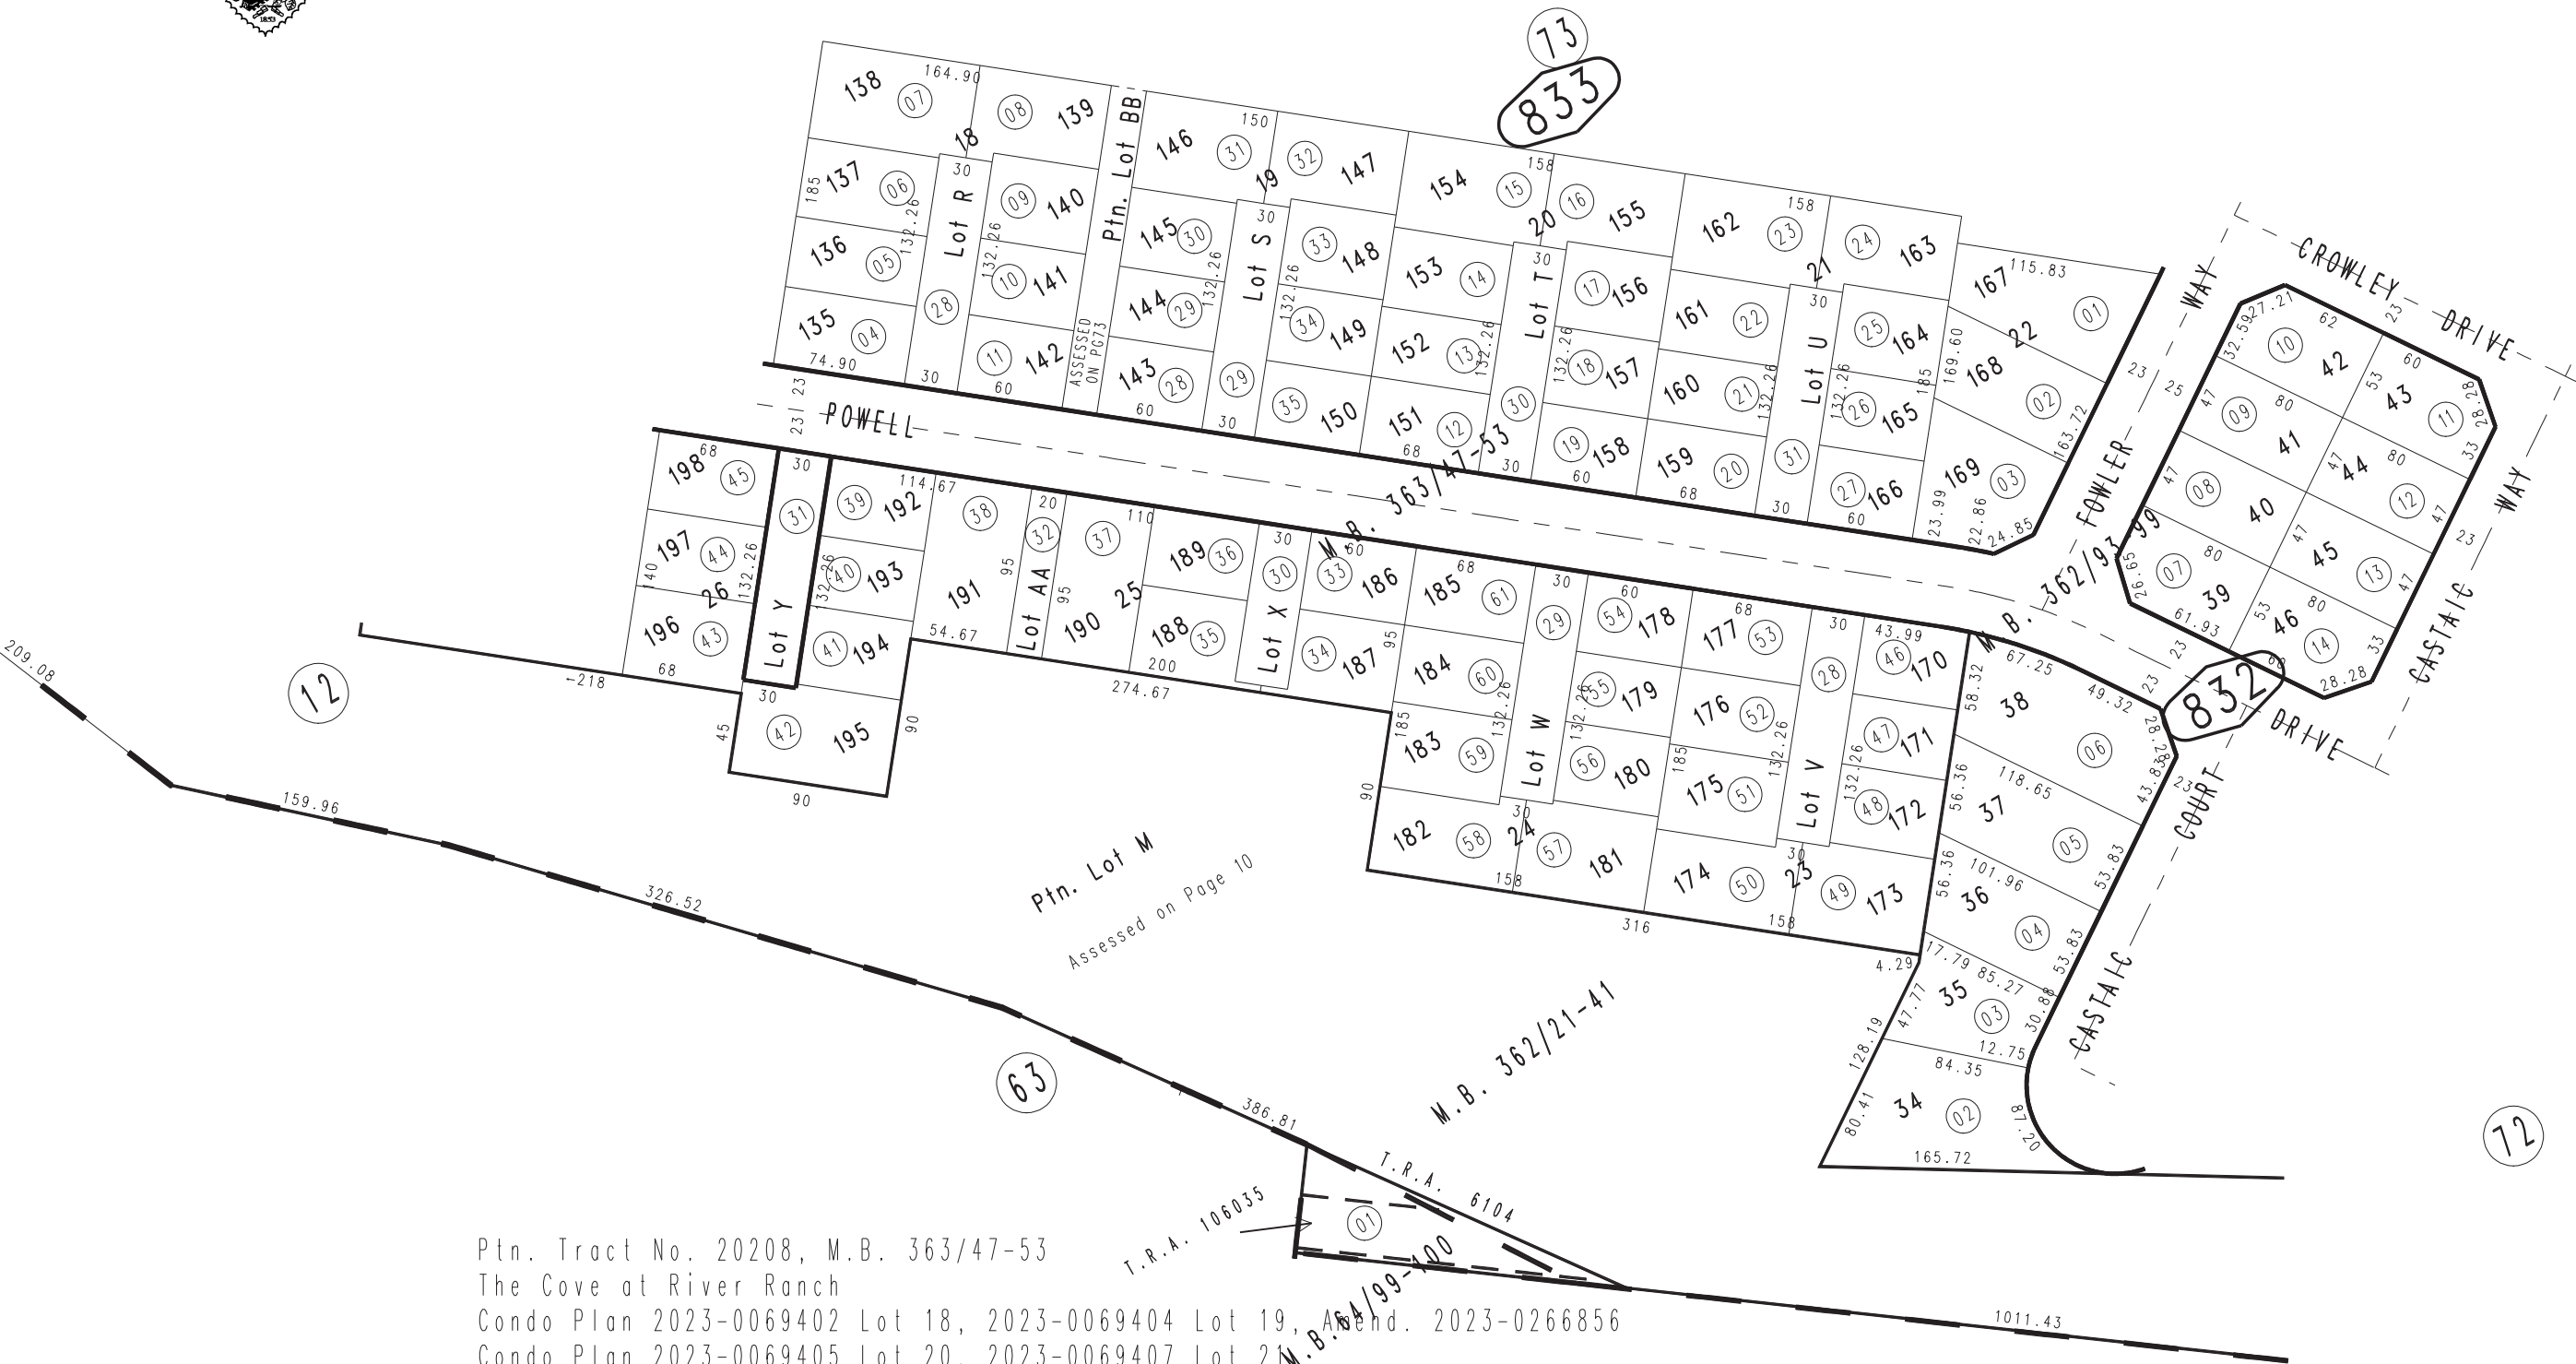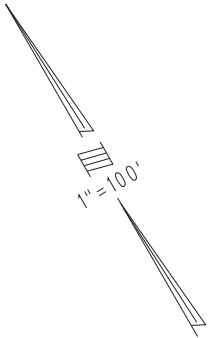

Ptn. Tract No. 20208, M.B. 363/47-53
The Cove at River Ranch
Condo Plan 2023-0069402 Lot 18, 2023-0069404 Lot 19, Amend. 2023-0266856
Condo Plan 2023-0069405 Lot 20, 2023-0069407 Lot 21, Amend. 2023-0266856
Condo Plan 2023-0069409 Lot 22, 2023-0069408 Lot 23
Condo Plan 2023-0069406 Lot 24, 2023-0069404 Lot 25, Amend. 2023-0266856
Condo Plan 2023-0069403, Lot 26, Amend. 2023-0266855
Ptn. Tract No. 20209, M.B. 362/93-99
Ptn. Tract No. 20092, M.B. 362/21-41