



THIS MAP IS FOR THE PURPOSE
OF AD VALOREM TAXATION ONLY.

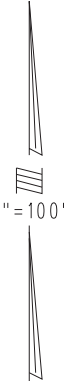

City of Big Bear Lake 0306-13
Tax Rate Area
17001




07

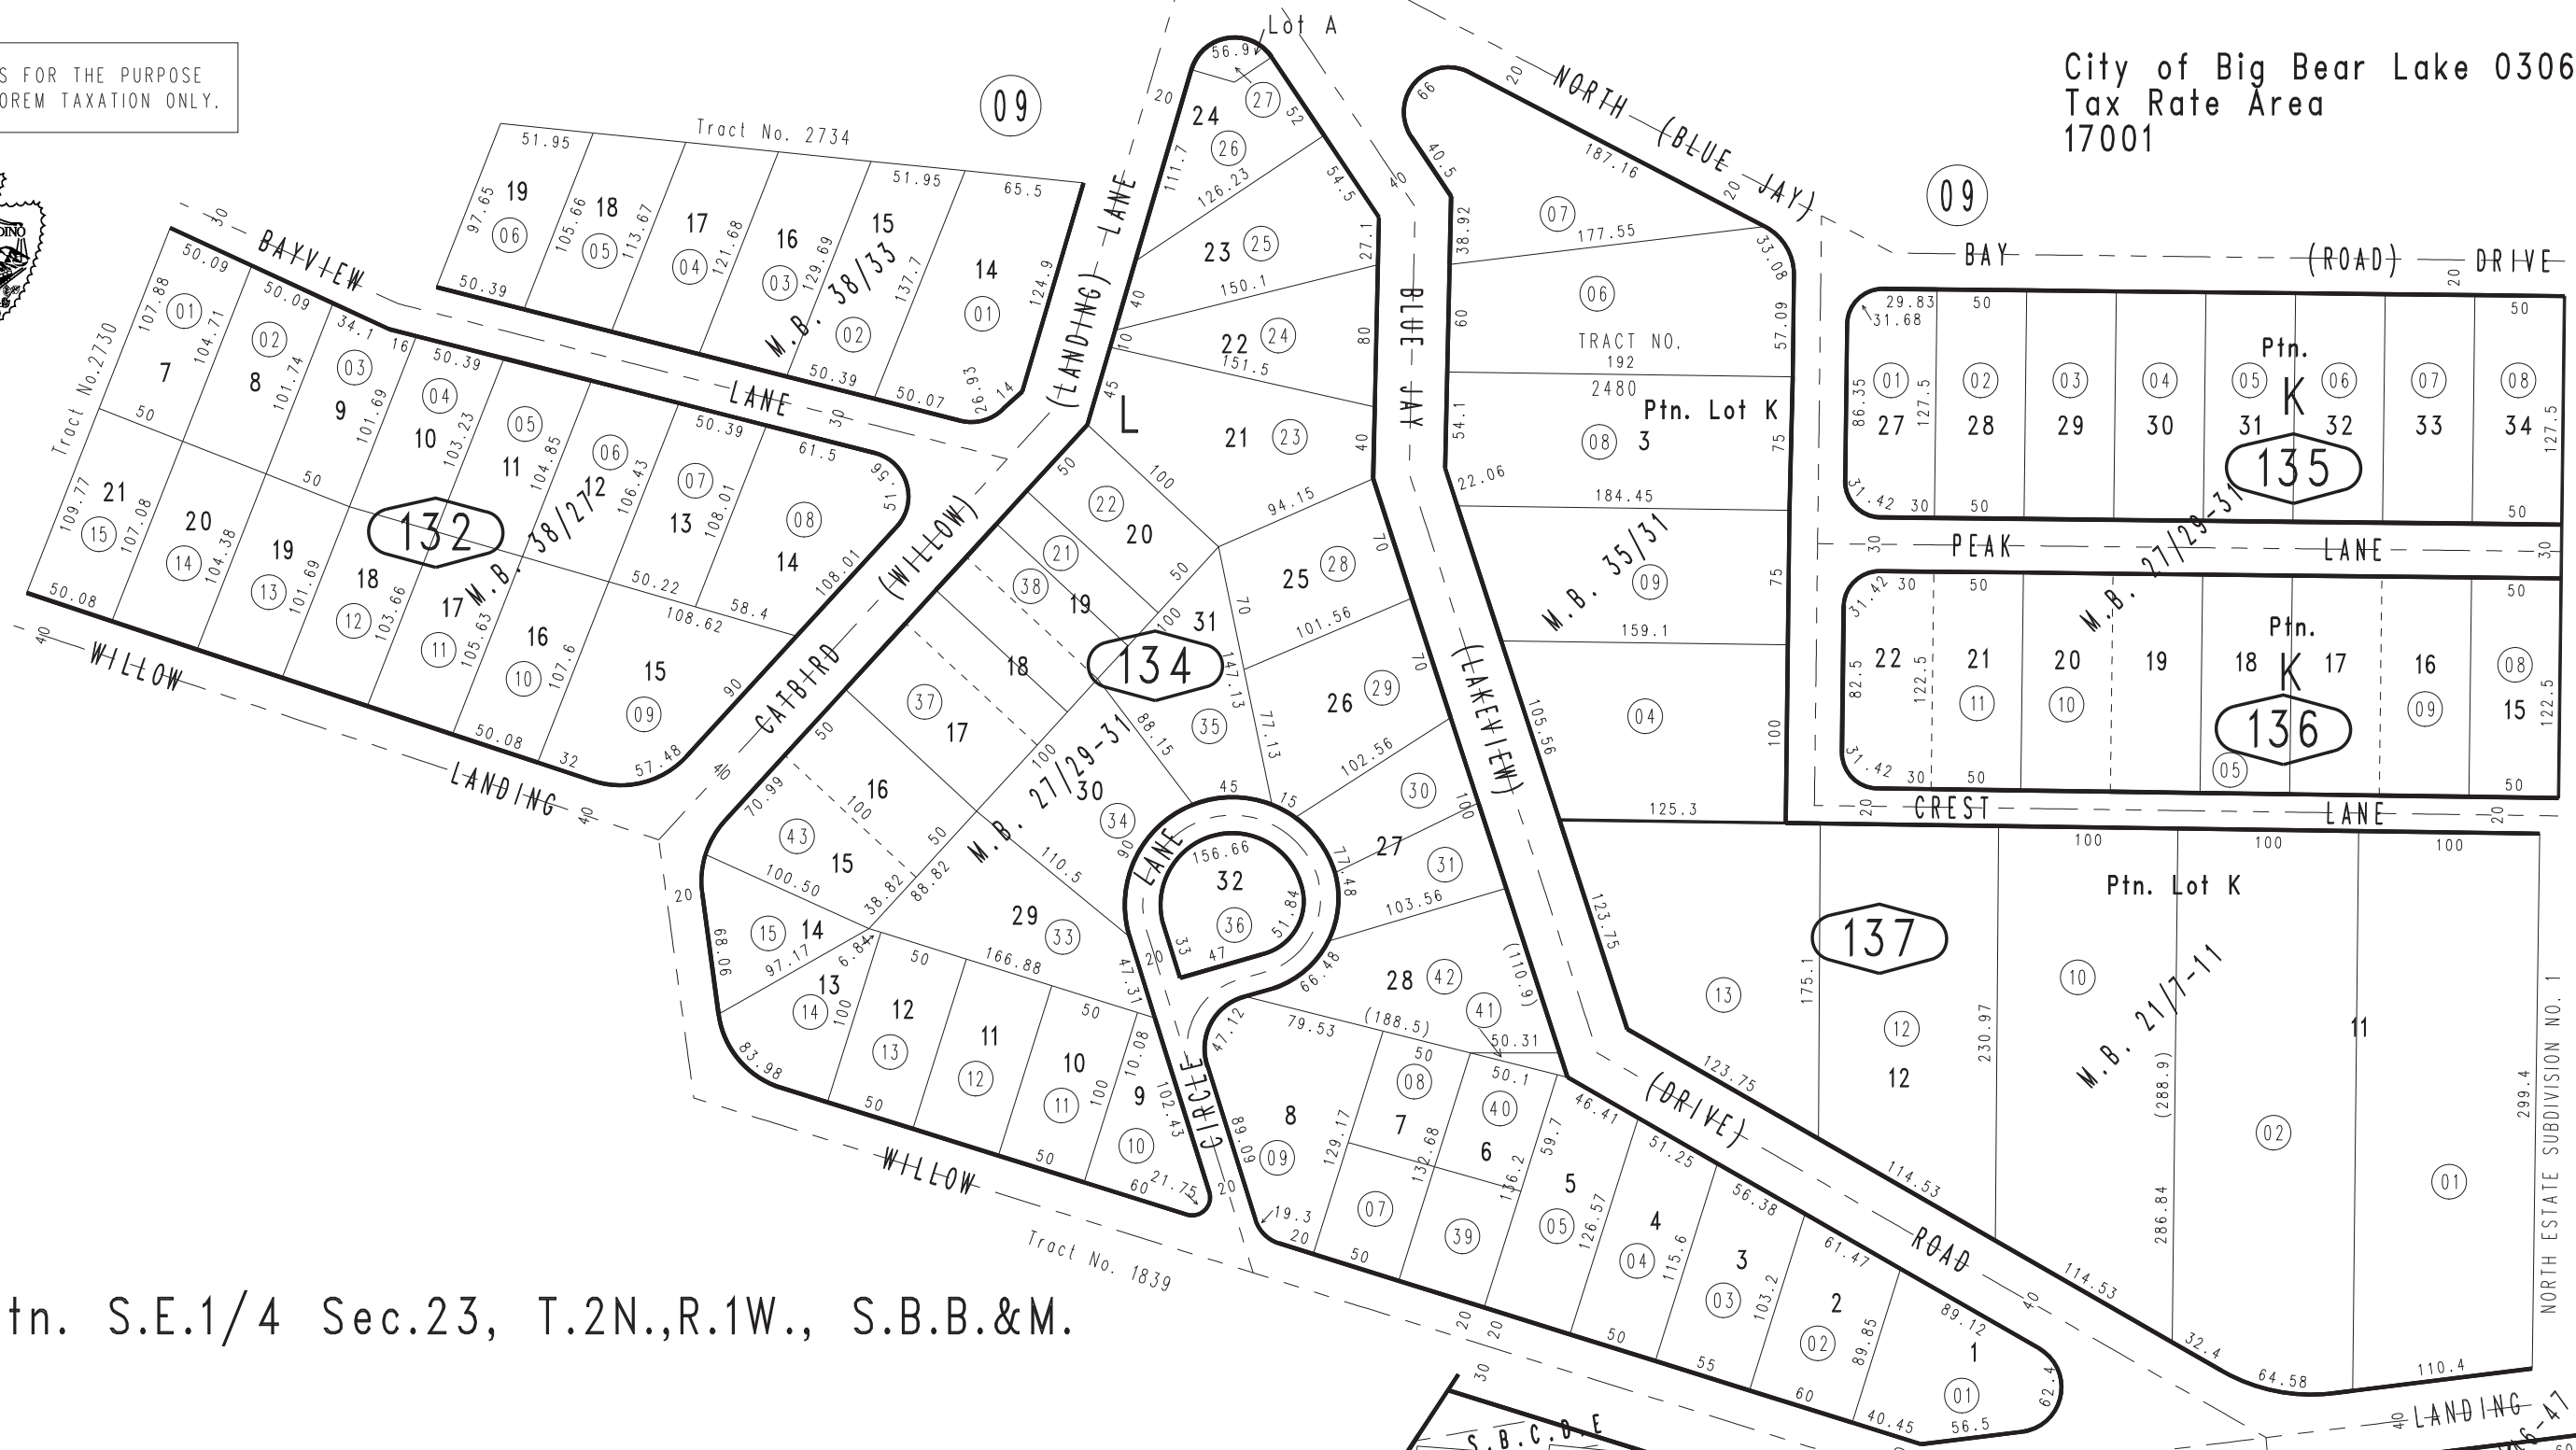

Ptn. S.E.1/4 Sec.23, T.2N.,R.1W., S.B.B.&M.

Parcel Map No. 18098, P.M 218/46-47, Condominium Plan 07-0019579
 Ptn. Tract No. 8522, M.B. 121/96-97, Condominium Plan O.R. 80-100707
 Ptn. N Bay Tract No. 3, Tract No. 2734, M.B. 38/33
 Ptn. N Bay Tract No. 2, Tract No. 2730, M.B. 38/27
 Ptn. N Estate Subdivision No. 4, Tract No. 2480, M.B. 35/31
 Ptn. N Estate Subdivision No. 3, Tract No. 1839, M.B. 27/29-31
 Ptn. N Estate Subdivision No. 2, M.B. 21/20-21
 Ptn. N Estate Subdivision No. 1, M.B. 21/7-11

July 2004

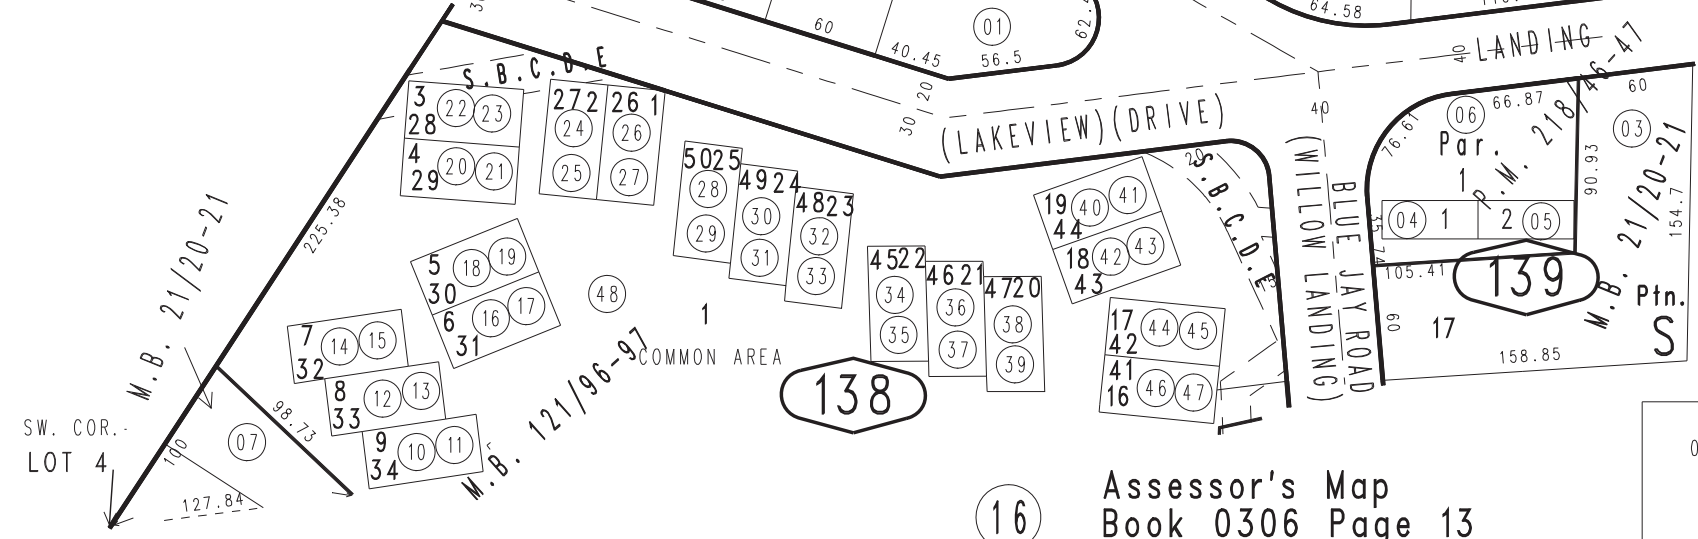

Assessor's Map
 Book 0306 Page 13
 San Bernardino County

REVISED
 09/07/11 RM