



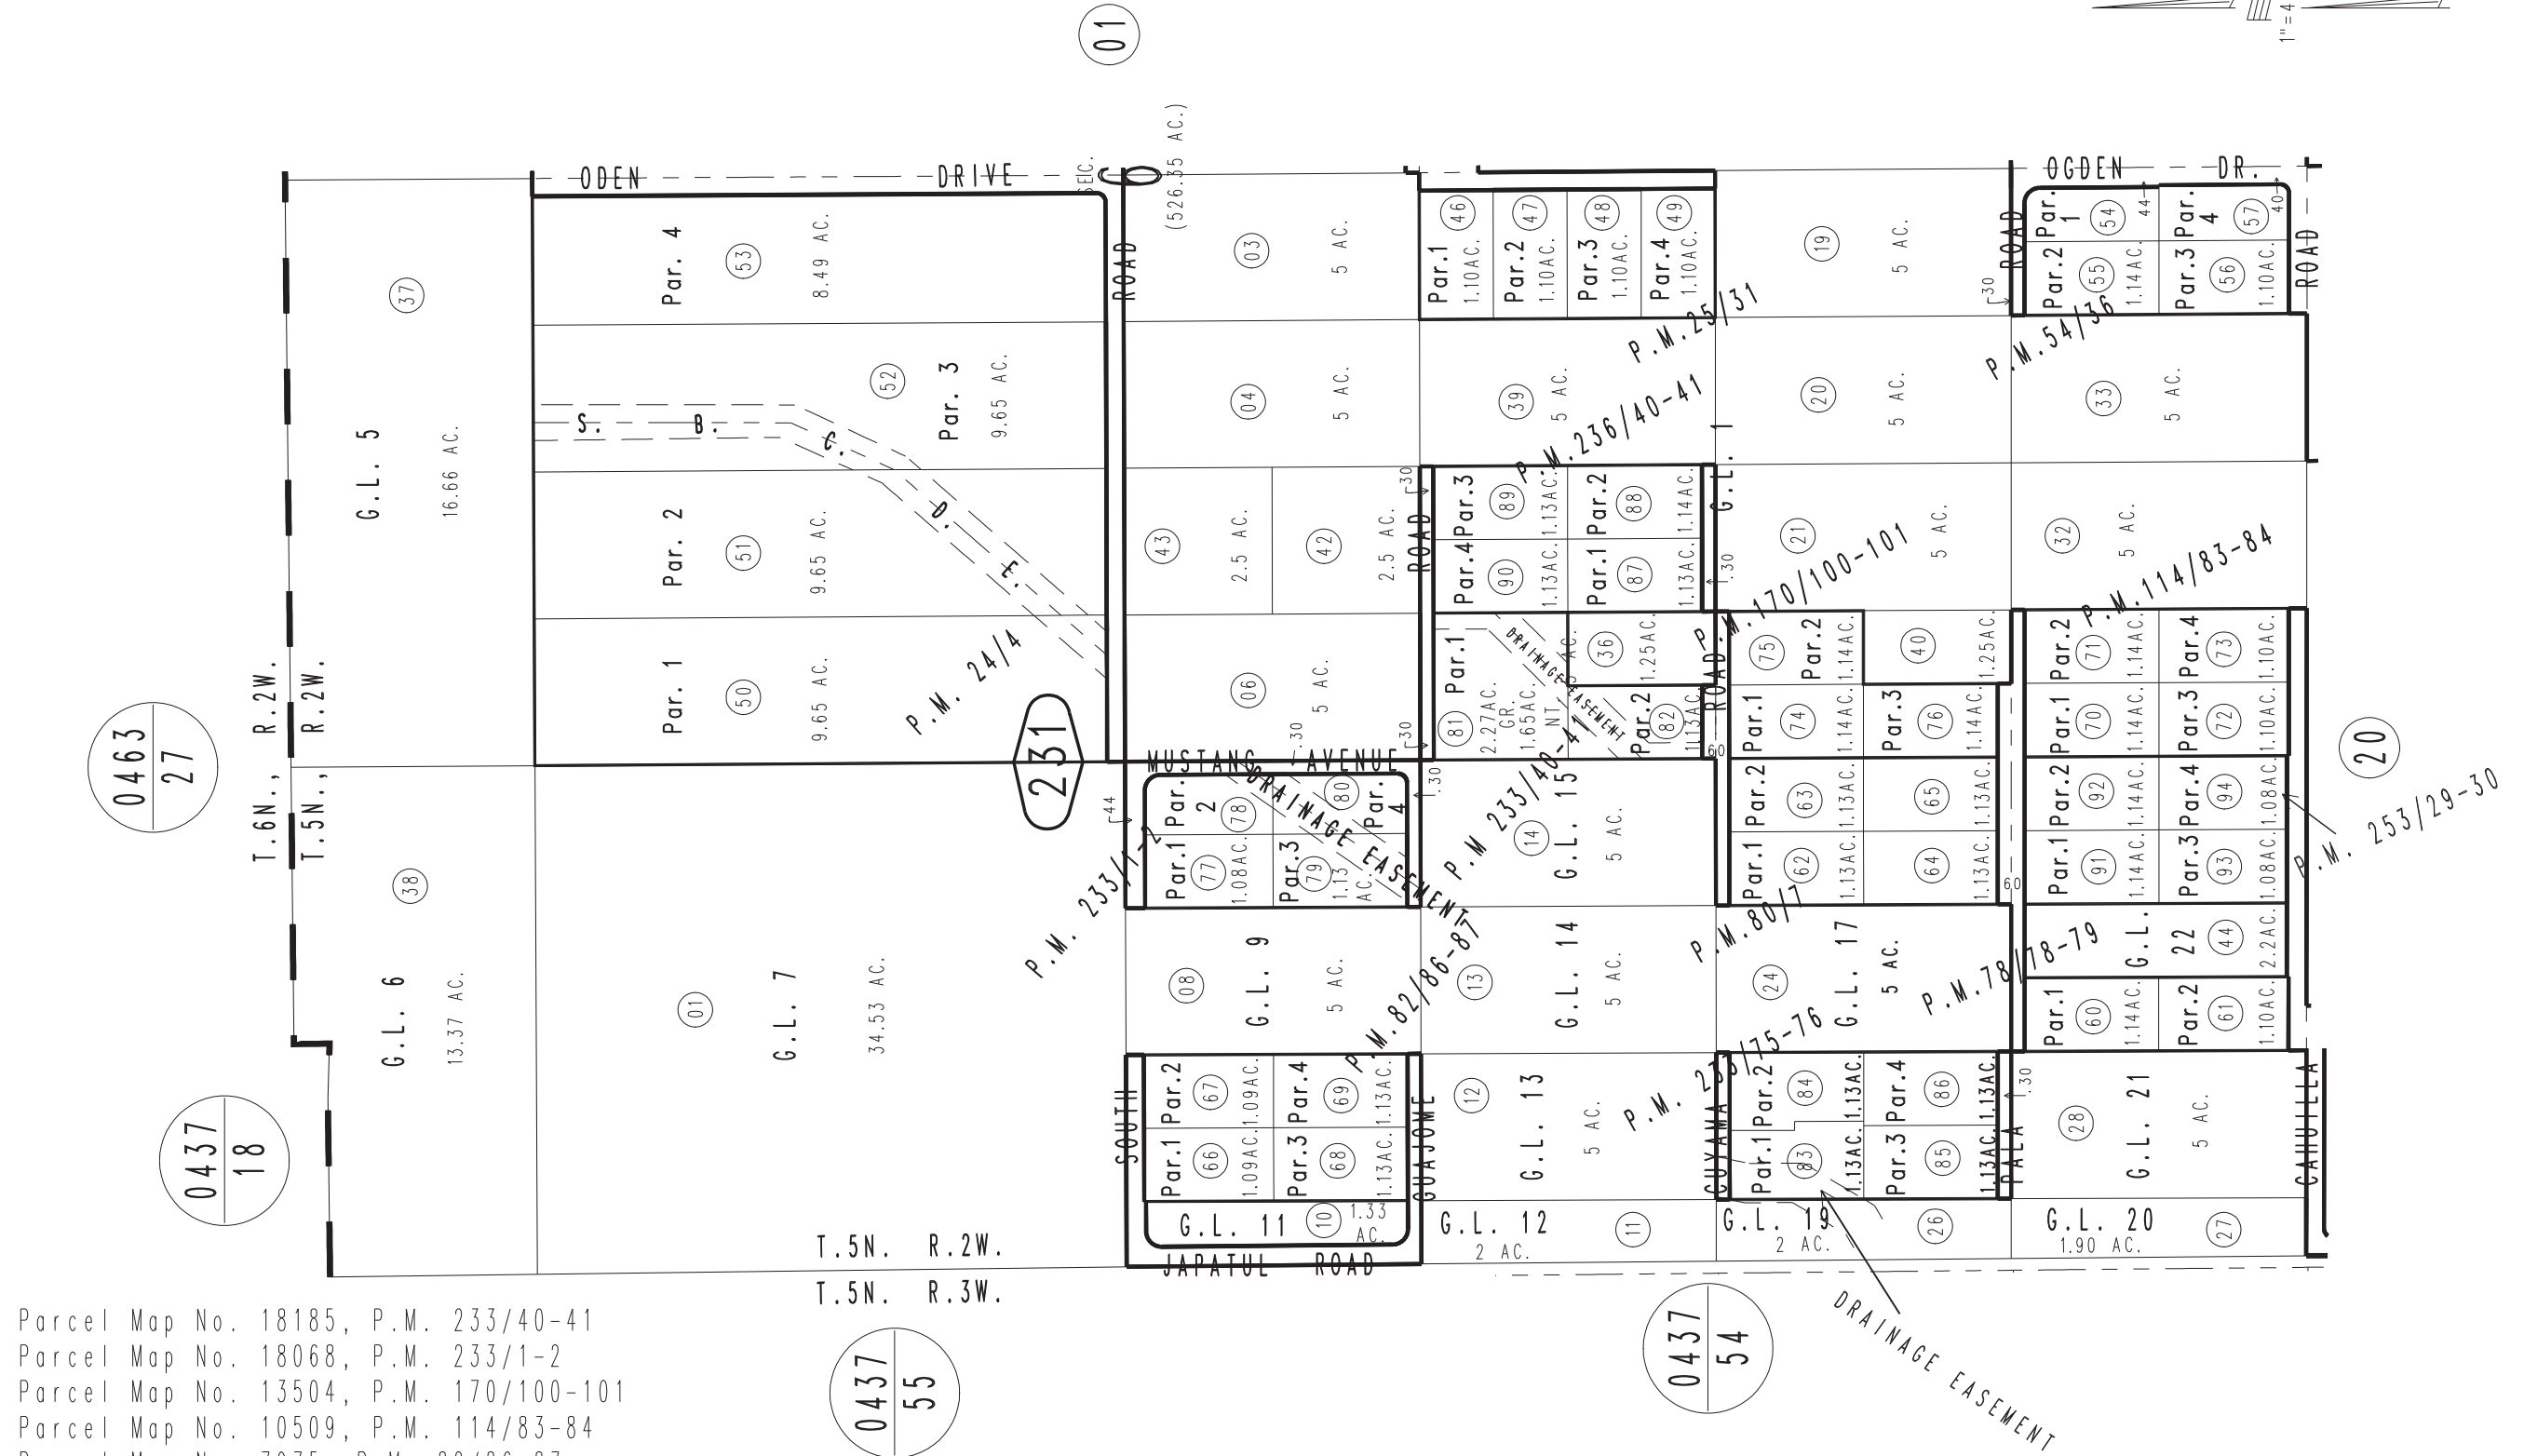

W.1/2 Fractional Sec. 6, T.5N., R.2W., S.B.M.

Apple Valley
Tax Rate Area
54002

0436-23

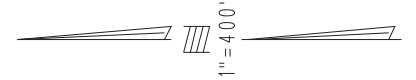

Parcel Map No. 18185, P.M. 233/40-41
Parcel Map No. 18068, P.M. 233/1-2
Parcel Map No. 13504, P.M. 170/100-101
Parcel Map No. 10509, P.M. 114/83-84
Parcel Map No. 7975, P.M. 82/86-87
Parcel Map No. 7723, P.M. 80/7
Parcel Map No. 7743, P.M. 78/78-79
Parcel Map No. 5596, P.M. 54/36
Parcel Map No. 2767, P.M. 25/31
Parcel Map No. 2337, P.M. 24/4

Parcel Map No. 19038, P.M. 253/29-30
Parcel Map No. 17854, P.M. 236/40-41
Parcel Map No. 17989, P.M. 233/75-76

Assessor's Map
Book 0436 Page 23
San Bernardino County

REVISED
11/21/23 XM