


THIS MAP IS FOR THE PURPOSE  
OF AD VALOREM TAXATION ONLY.



Ptn. Tract No. 7092, Summit Estates, M.B. 89/85-88

City of Big Bear Lake 2328-07  
Tax Rate Area  
17001

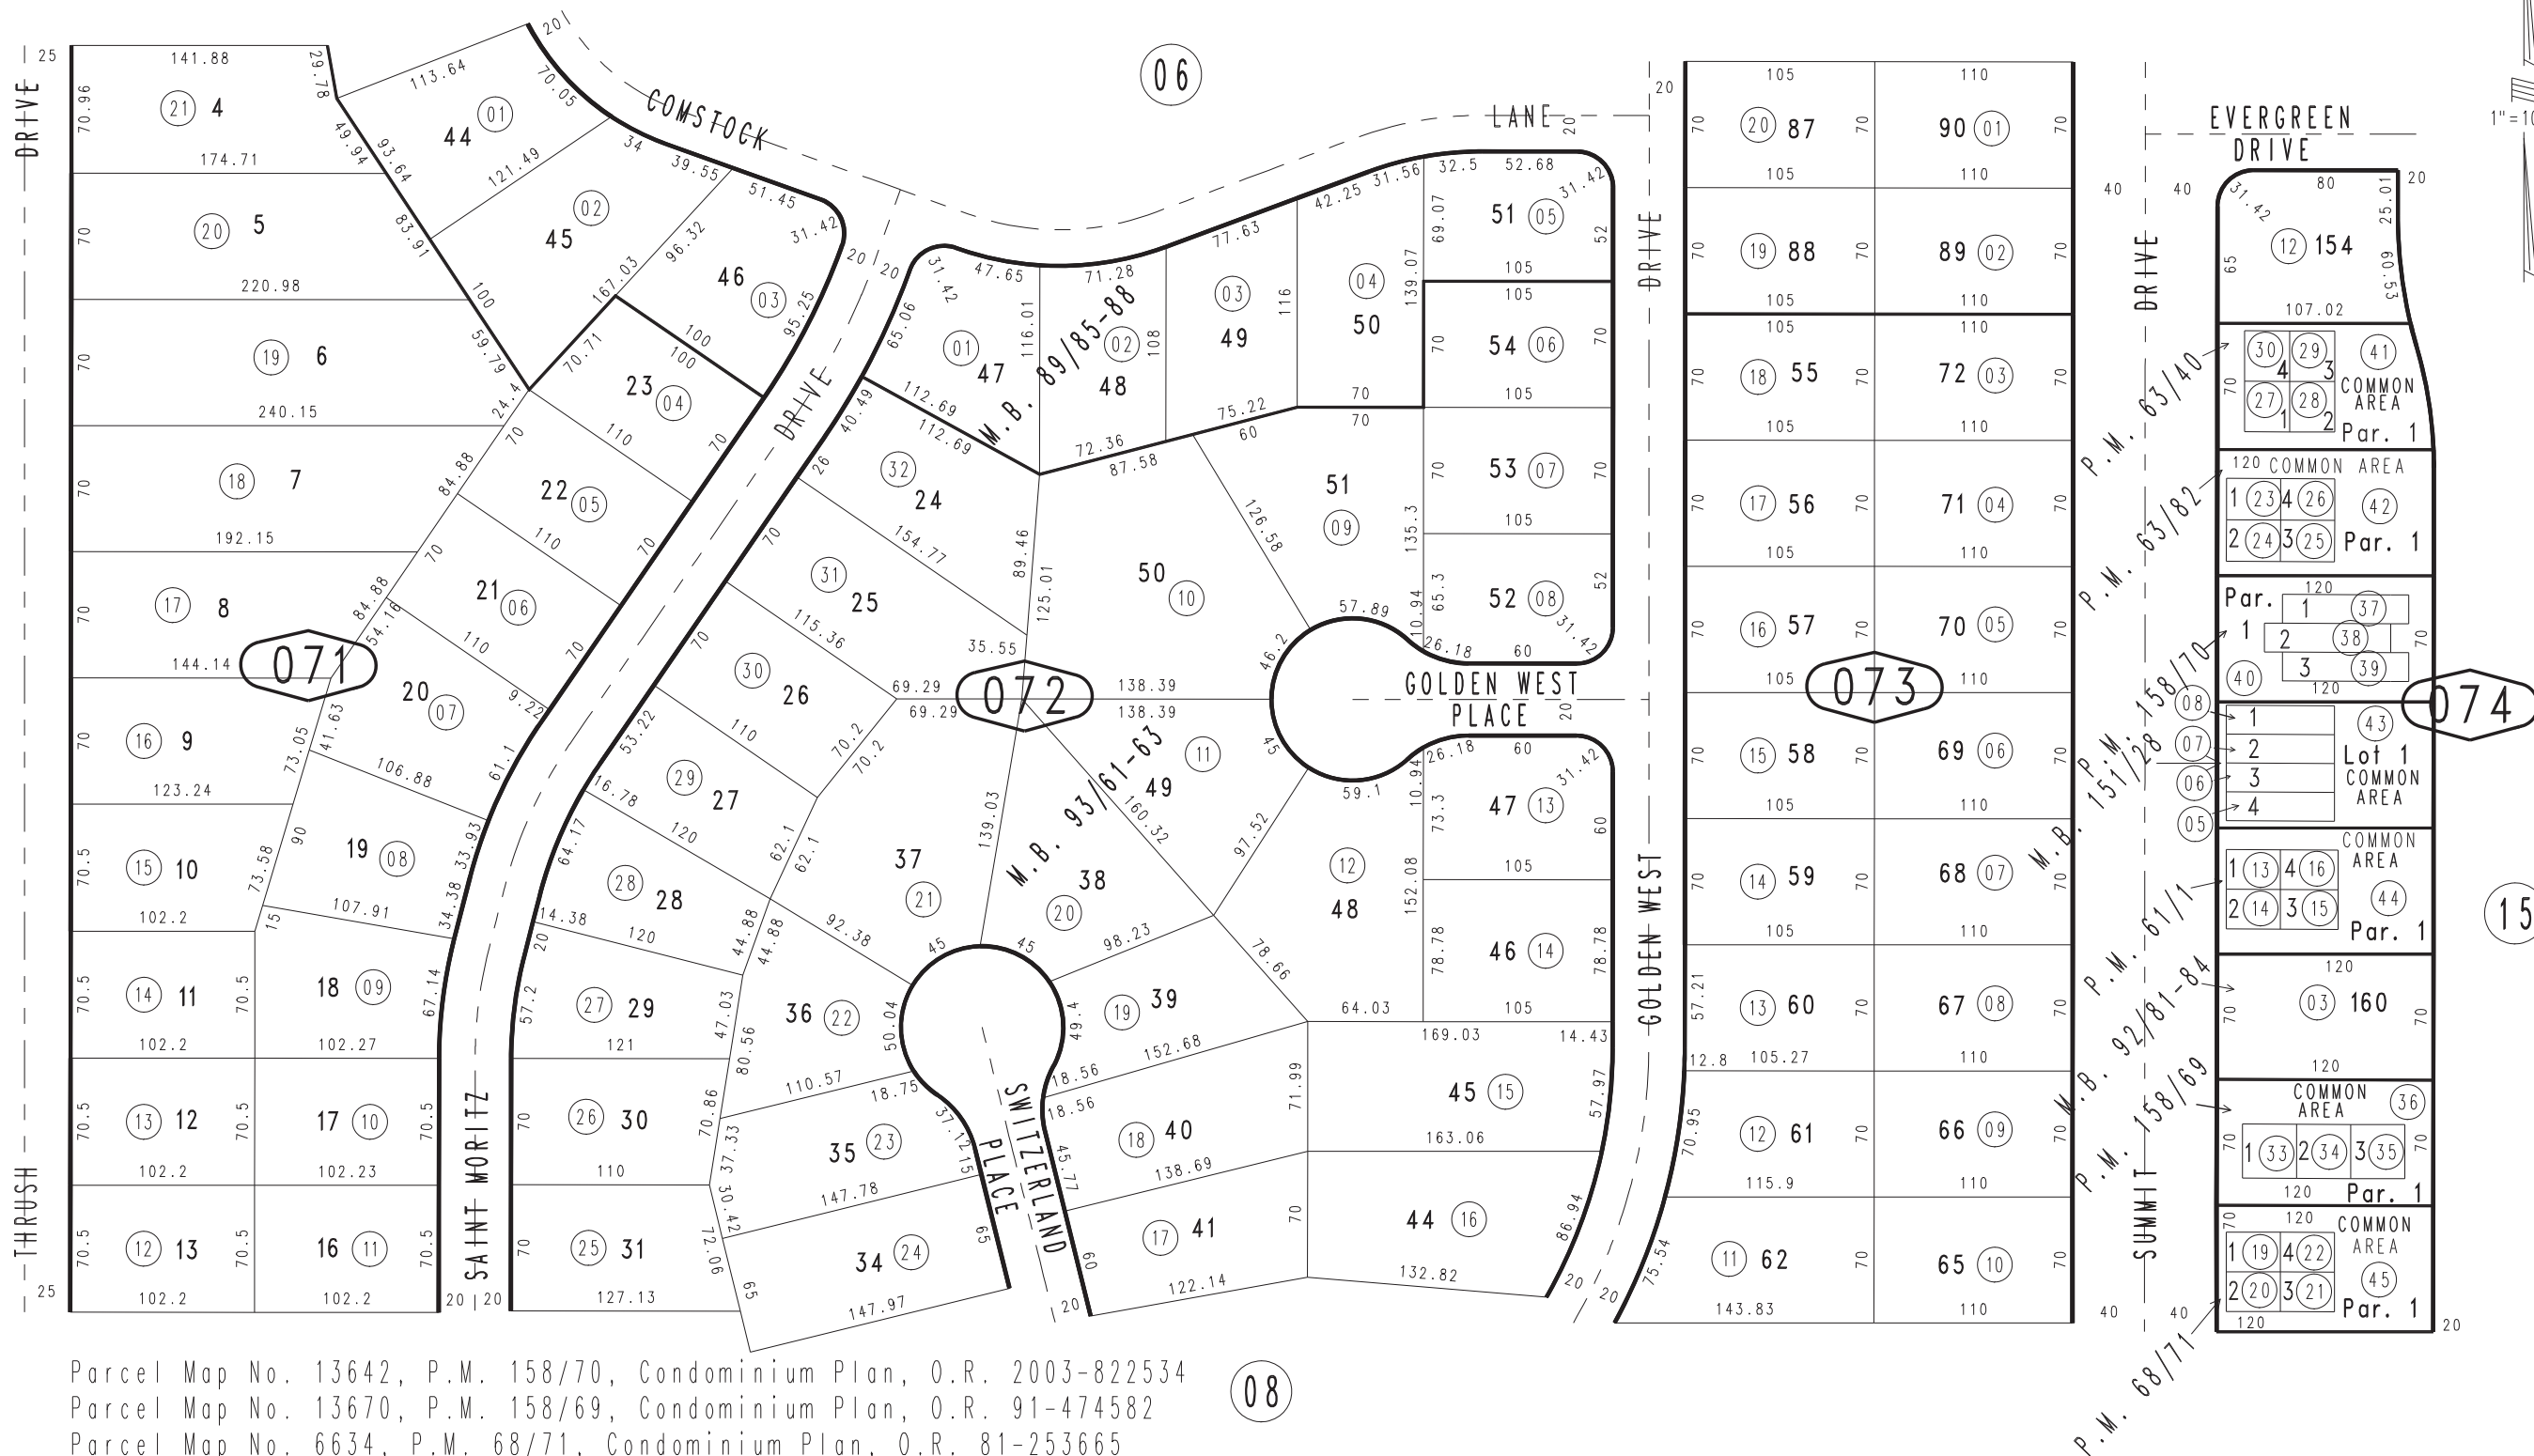

Parcel Map No. 13642, P.M. 158/70, Condominium Plan, O.R. 2003-822534  
Parcel Map No. 13670, P.M. 158/69, Condominium Plan, O.R. 91-474582  
Parcel Map No. 6634, P.M. 68/71, Condominium Plan, O.R. 81-253665  
Parcel Map No. 6238, P.M. 63/82, Condominium Plan, O.R. 83-158299  
Parcel Map No. 6237, P.M. 63/40, Condominium Plan, O.R. 88-313195  
Parcel Map No. 6239, P.M. 61/1, Condominium Plan, O.R. 81-208390  
Tract No. 10894, M.B. 151/28, Condominium Plan, O.R. 80-097893  
Ptn. Tract No. 7444, Summit Estates No. 3, M.B. 93/61-63  
Ptn. Tract No. 7351, Summit Estates No. 2, M.B. 92/81-84

December 2003

Ptn. S.W.1/4, Sec. 21  
T.2N., R.1E.

Assessor's Map  
Book 2328 Page 07  
San Bernardino County

REVISED  
02/18/10 RM  
06/21/11 RM